

**SKÝRINGAR**

- ① 1X20mm  
3X16mm
- ② 1X25mm

**Norðurbakki 17**

Hönnuður:  
GES/PAP  
Yfirarnt:  
Sambýkt: *PAP*  
**Páll Á. Pálsson** kt. 091255-2789  
Kt. 091255-2789

Breytingar:

**BATTERIÐ**  
ARKITEKTAR

*Páll Á. Pálsson*  
Kt. 110457-2789

Fjölbýlishús  
Norðurbakki 17  
220 Hafnarfjörður

Töflurásmýnd  
T0.0 A og TS0.0 A  
Mkv: Enginn

**RTS**

VERKFRÆDISTOFA

Grensasvegur 3  
108 Reykjavík  
Sími 520 9900  
Fax 520 9901  
www.rts.is




83-1737-1-

xx0601

A

08.02.2006

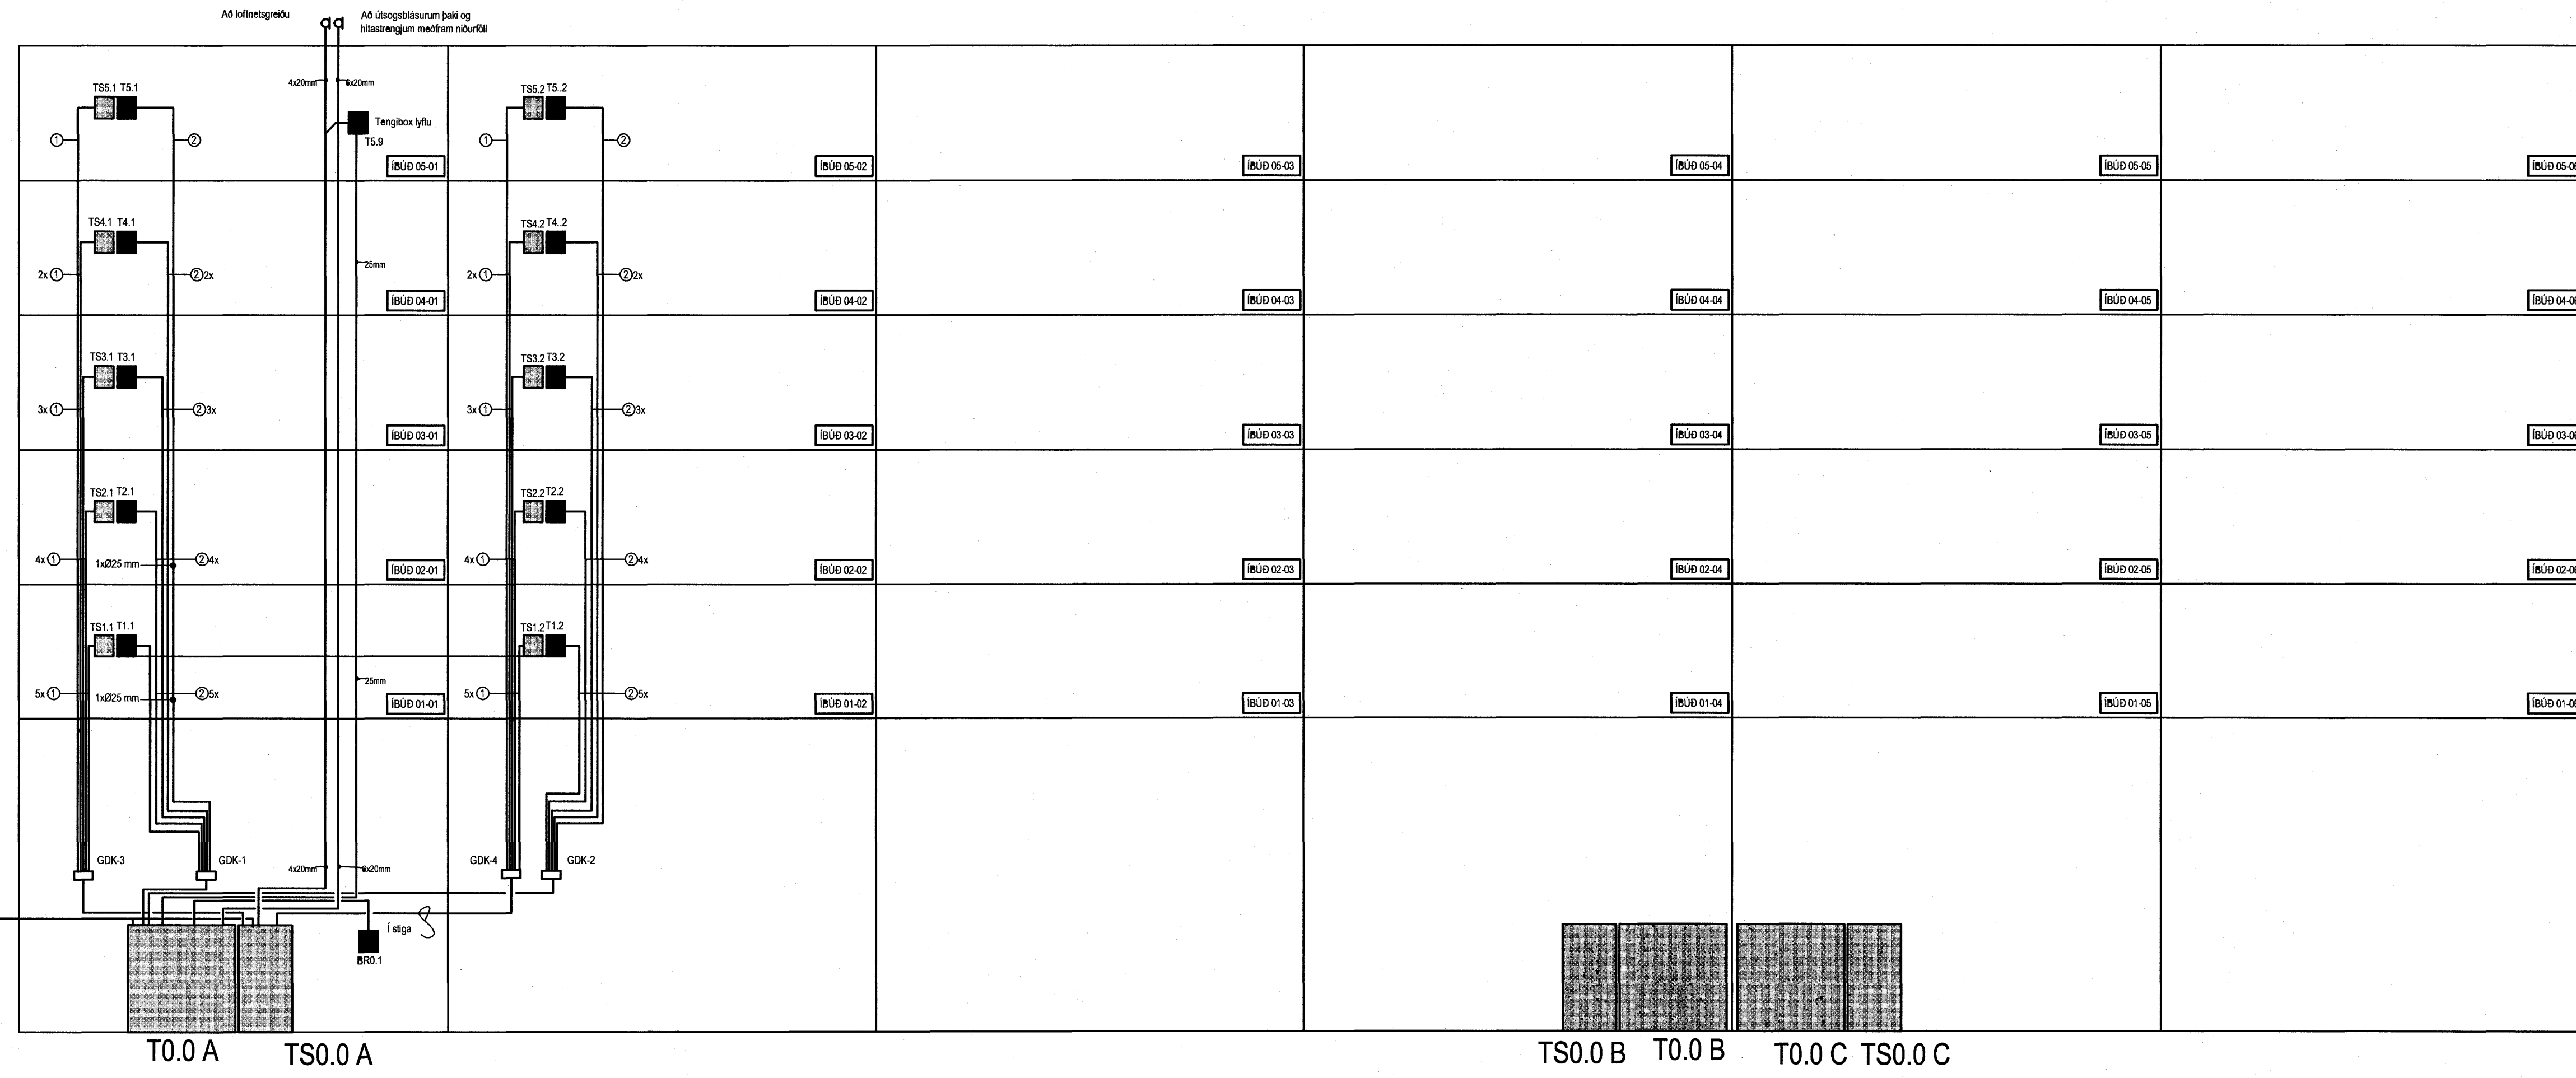

Inntakspípur:  
Heimtaug Orkuveitu 50mm  
Pípur fyrir lóðarýsingu 2x32mm  
Fjárskipti 2x50mm