



1 2 3 4 5 6 7 8 9 10 11 12 13 14 15 16

A
B
C
D
E
F
G
H

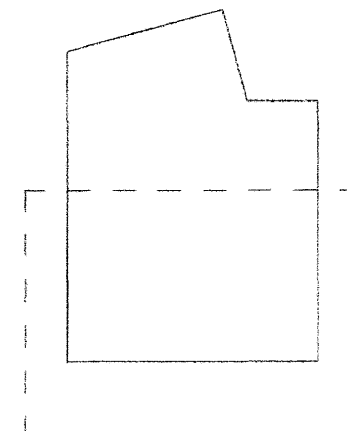

LYKILMYND

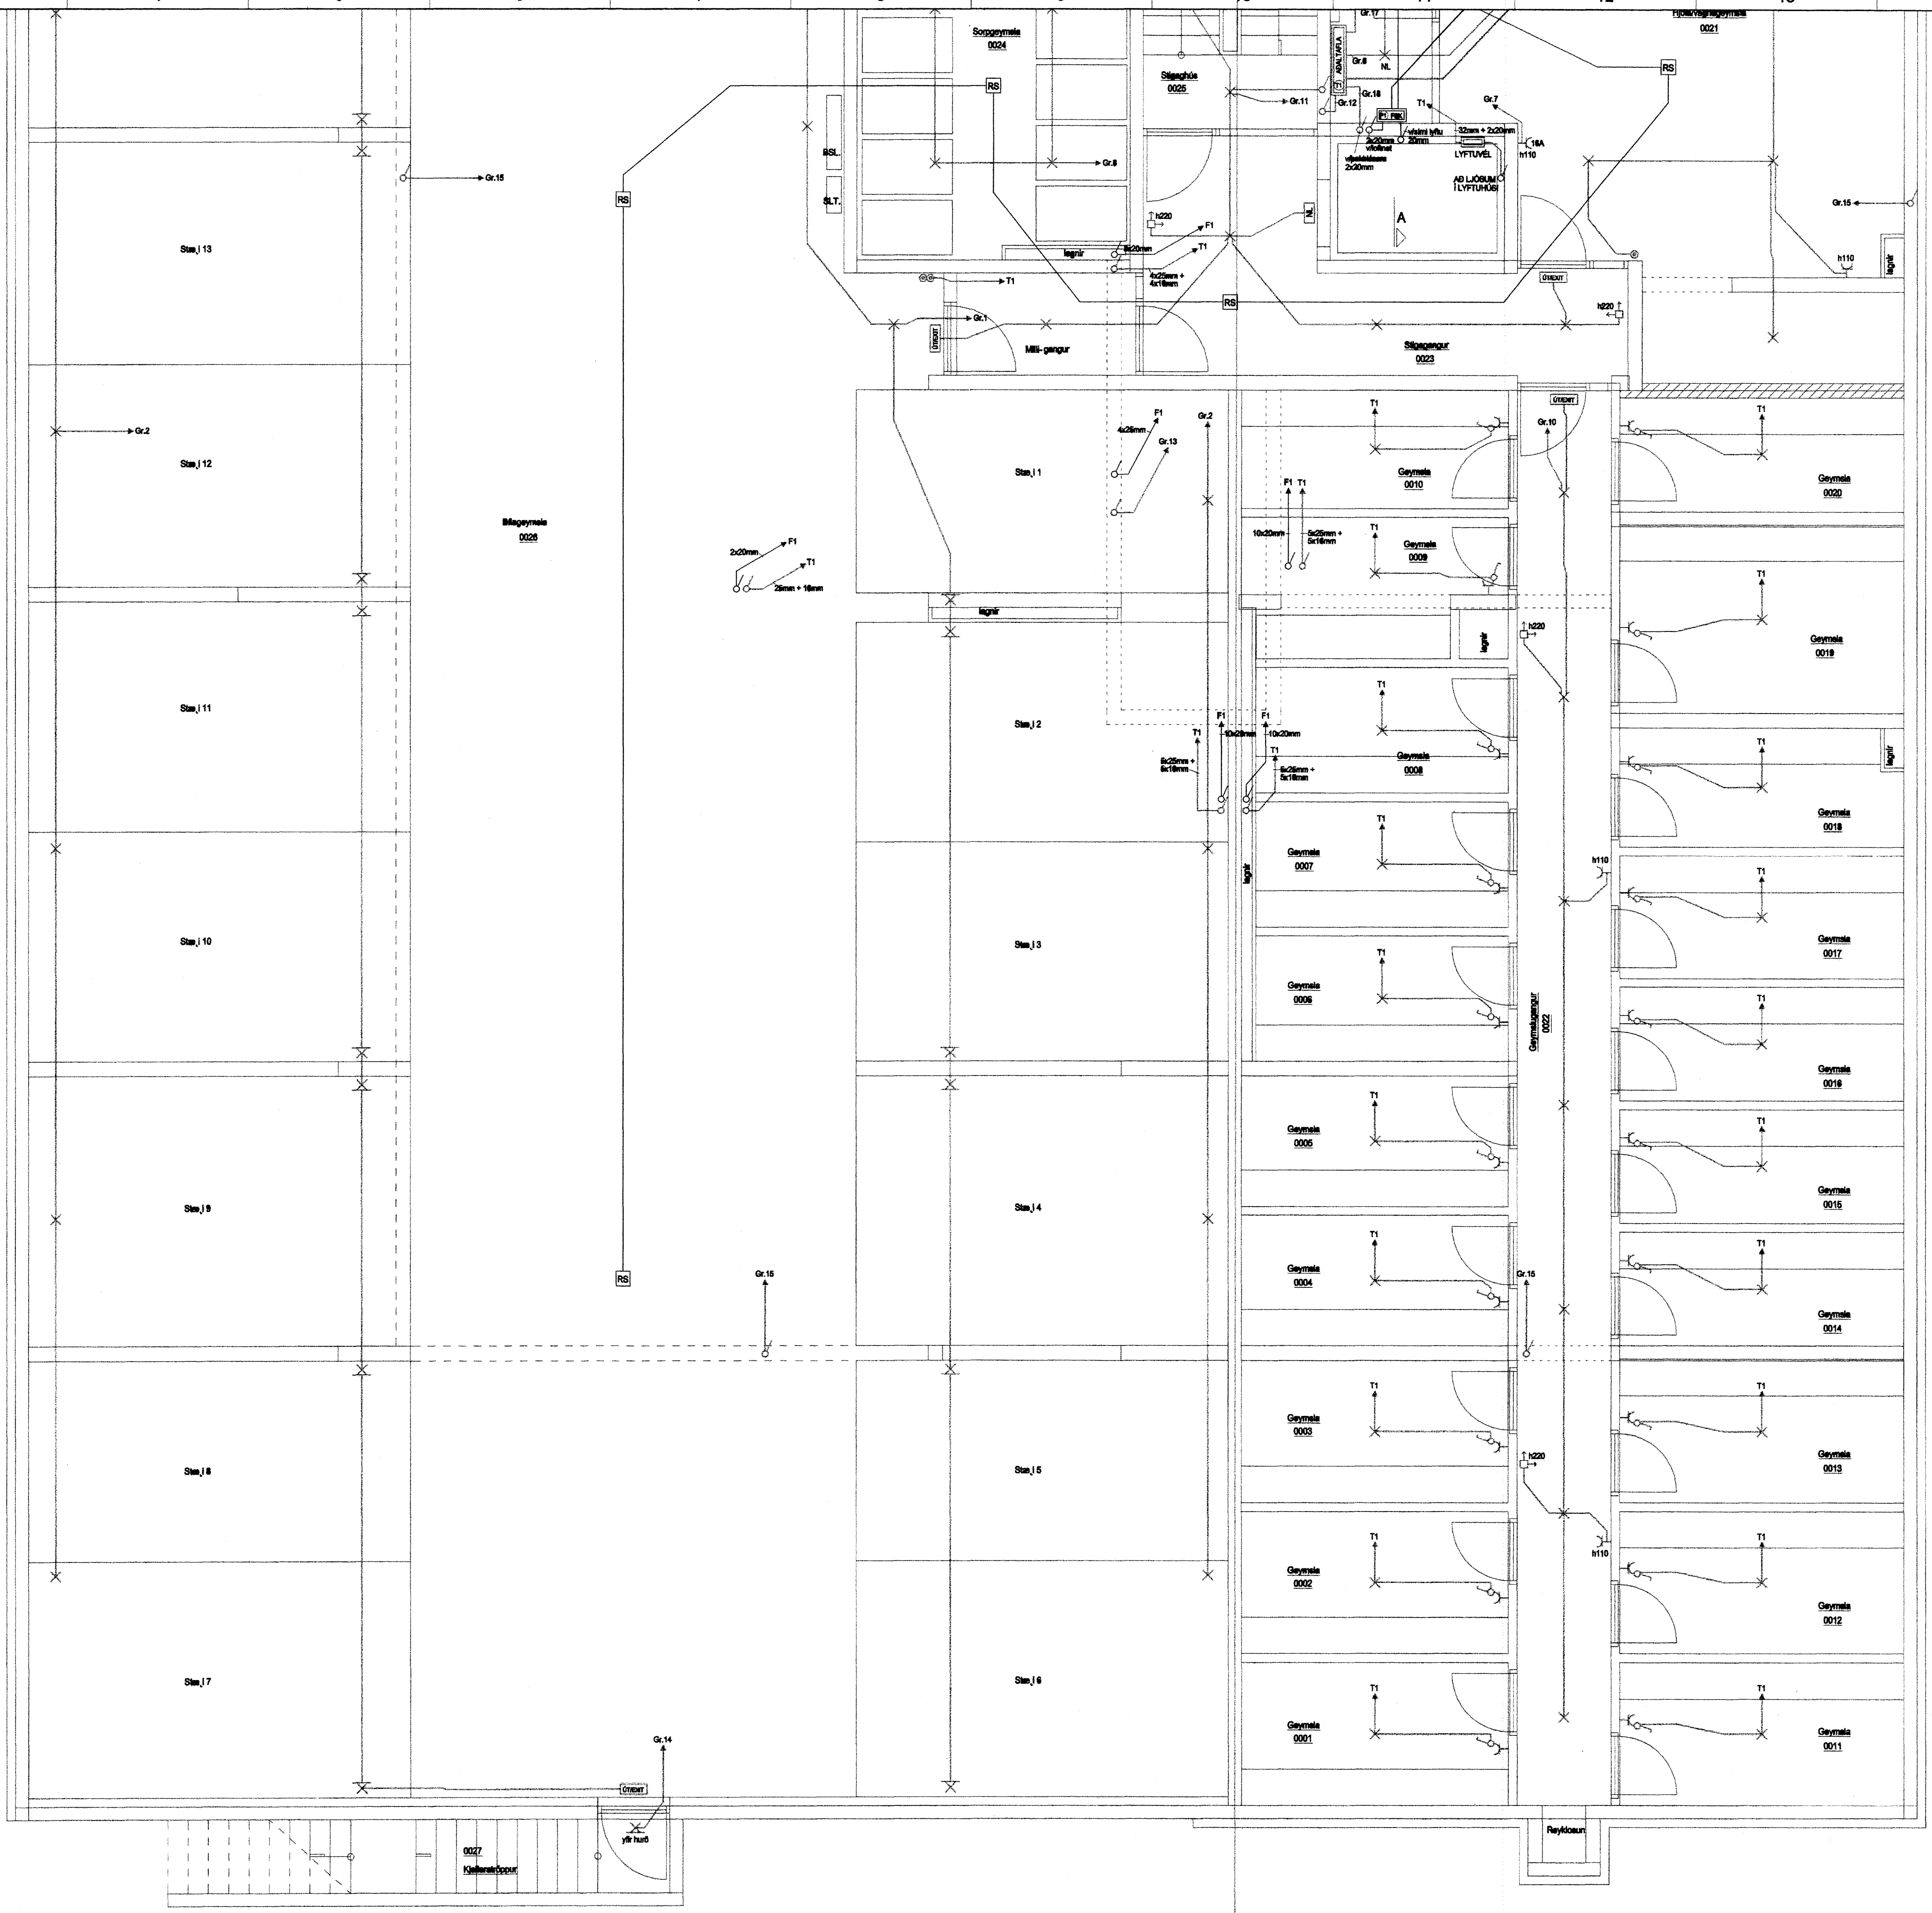

HELGI KR. EIRIKSSON RAFLAGNAHÖNNUN
KT. 110156-2789

SKIPHOLT 37, 106 REYKJAVÍK S.595-8308
E-MAIL: TEIKN@LUMEX.IS

DAGS.	07.03.2006	SIÐA NR.	2 AF 9	HANNAD	HKE	VERKEFNI	KIRKJUVELLIR 9
TEIKN NR.	AR-02	TÖLVUHEITI	GRKIRKJUVELLIR9	TEIKNAD	PHS	RAFLÖGN	RAFLÖGN
VERKHLUTI	GRUNNMÝND KJALLARI	BREYTING A		YFIRFARID	HKE		
MKV.	1:50	BREYTING B					

1 2 3 4 5 6 7 8 9 10 11 12 13 14 15 16