



1 2 3 4 5 6 7 8 9 10 11 12 13 14 15 16

A  
B  
C  
D  
E  
F  
G  
H

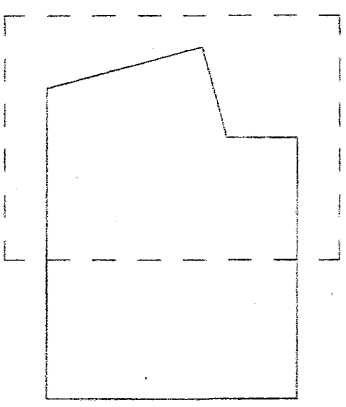

LYKILMYND

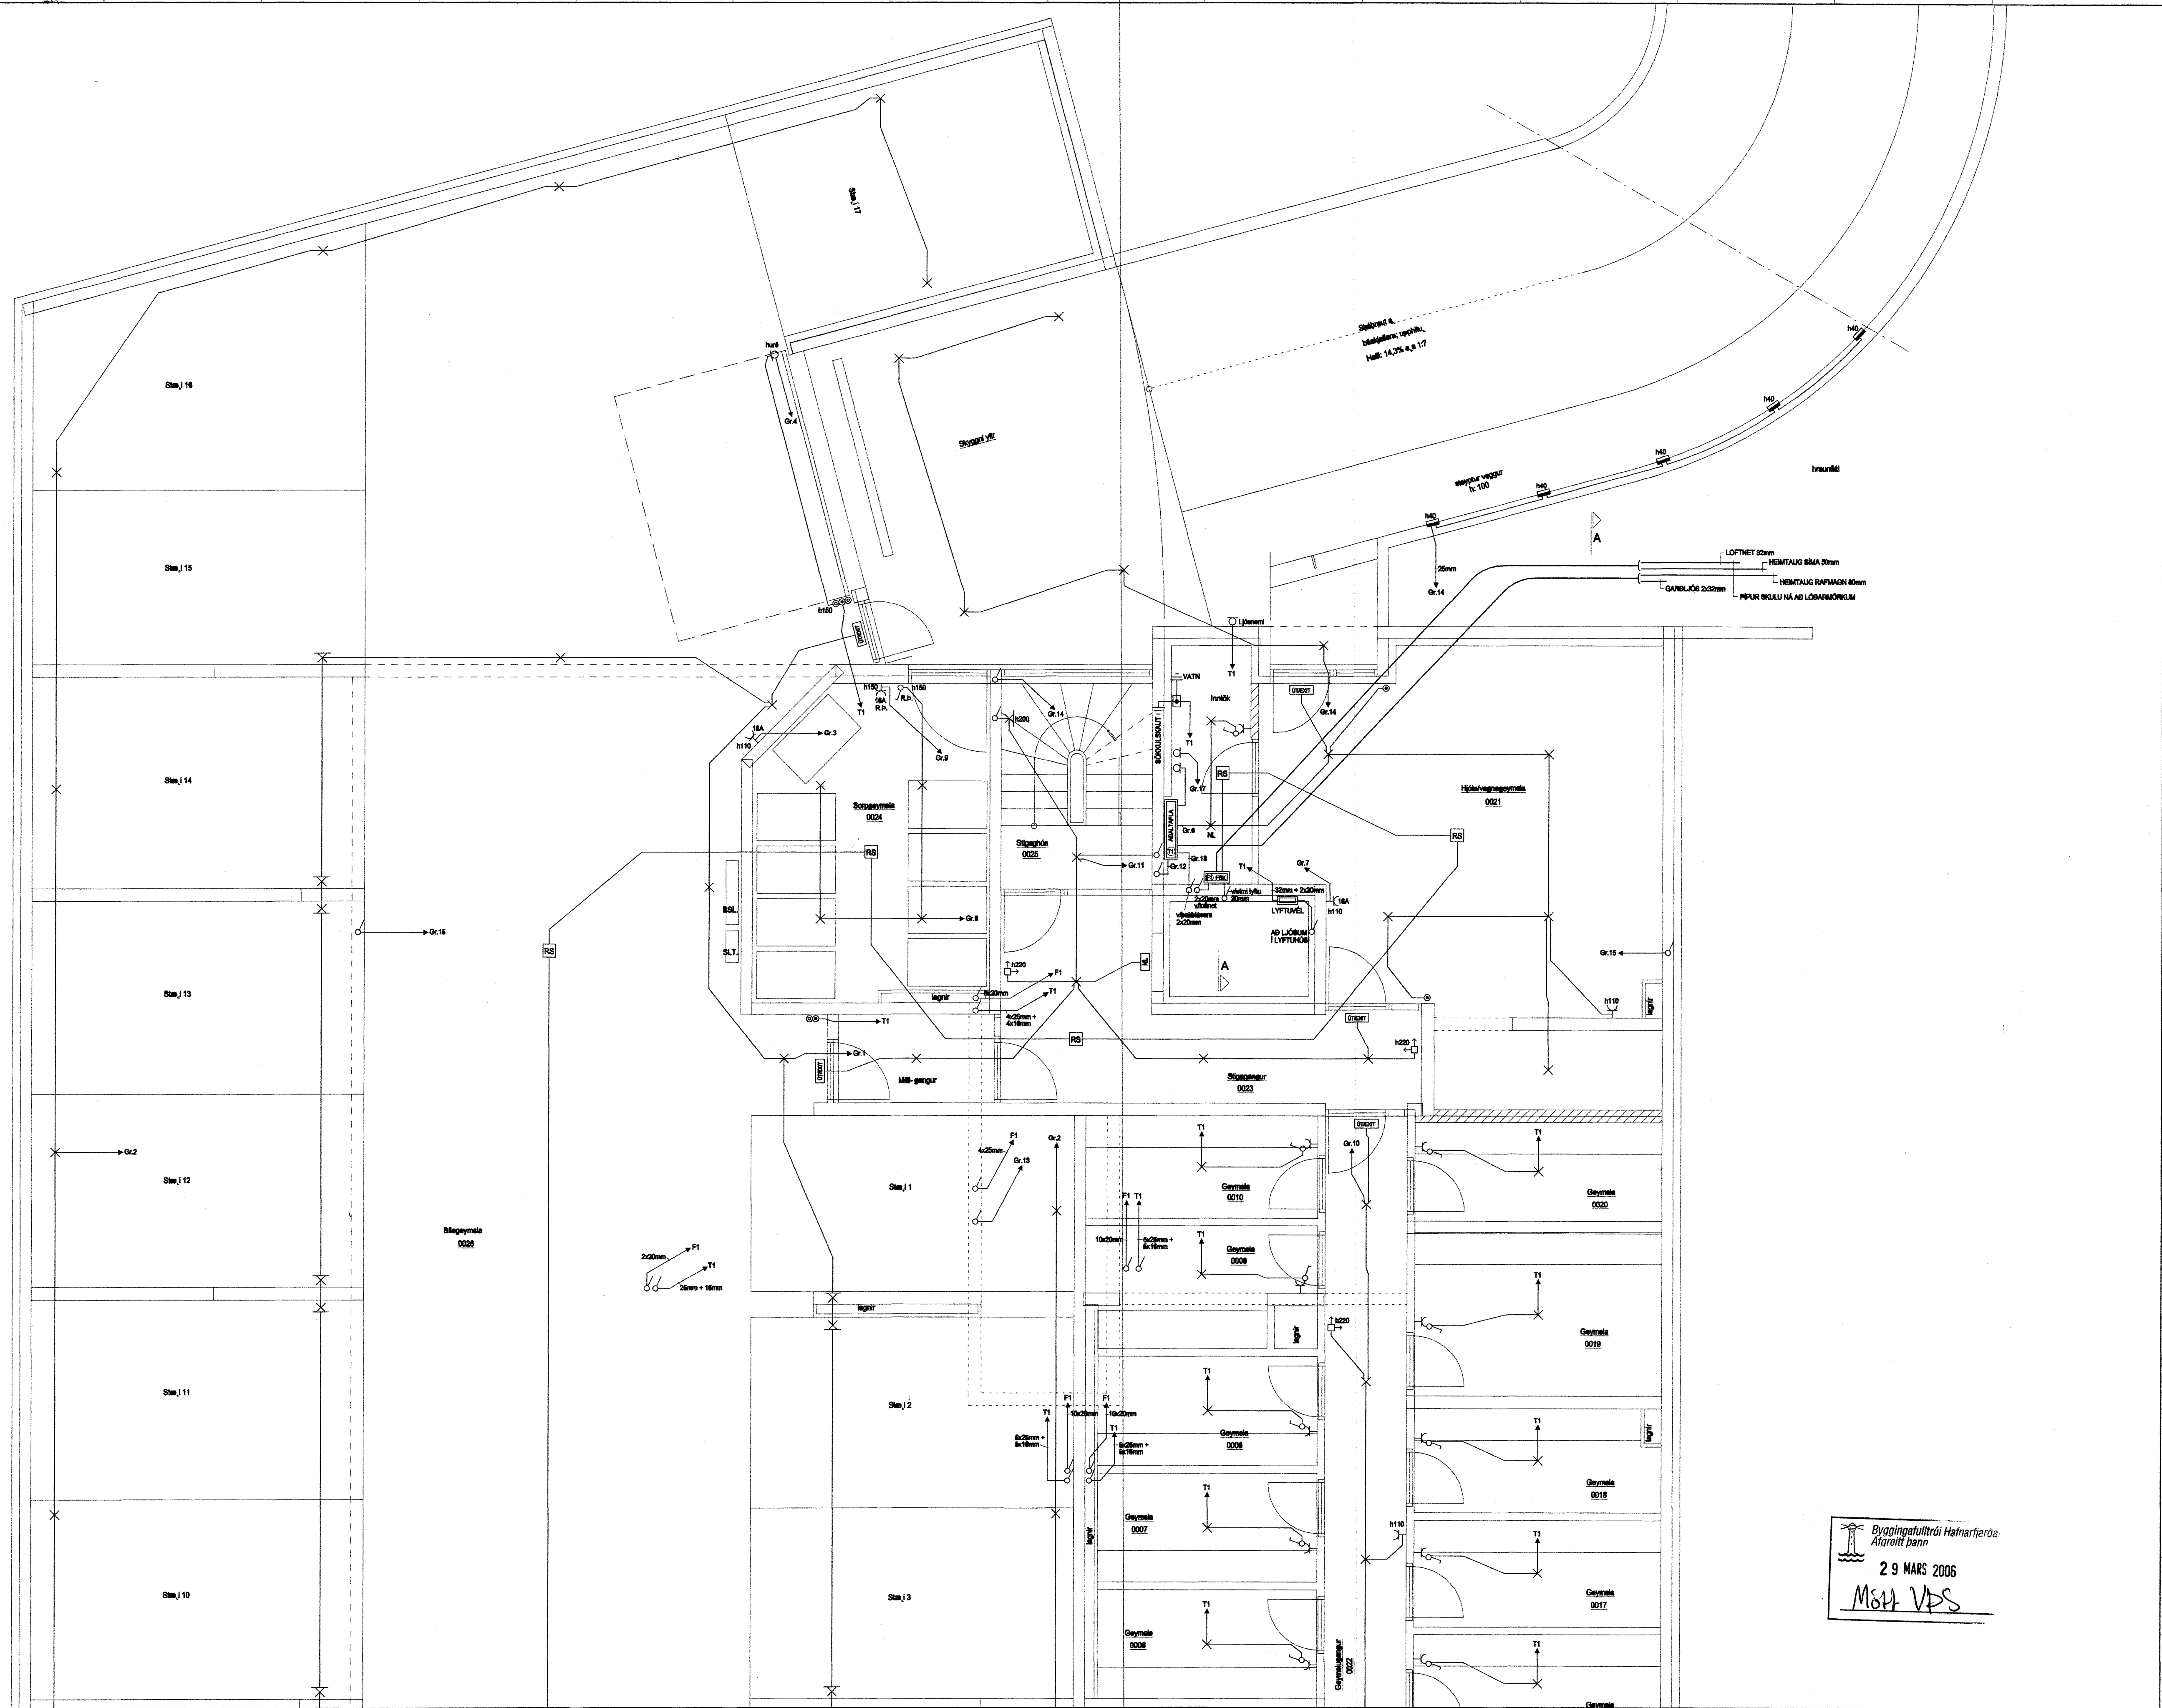

Byggingufultrúi Hafnarferða.  
Alfarreit barn  
29 MARS 2006  
Mótt VPS

HELGI KR. ERIKSSON RAFLAGNAHÖNNUN  
KT. 110156-2789

SKIPHOLT 37, 106 REYKJAVÍK 6-596-8388  
E-MAIL: TEIKN@LUMEX.IS

DAGS.	07.03.2006	SÍÐA NR.	1 AF 9	HANNAD	HKE	VERKEFNI	KIRKJUVELLIR 9
TEIKN. NR.	AR-01	TÖLUVHEITI	GRKIRKJUVELLIRS	TEIKNAD	PHS	RAFLÖGN	RAFLÖGN
VERKHLUTI	GRUNNMÝND KJALLARI	BREYTING A	BREYTING B	YFIRFARID	HKE		
MKV.	1:50						

1 2 3 4 5 6 7 8 9 10 11 12 13 14 15 16