
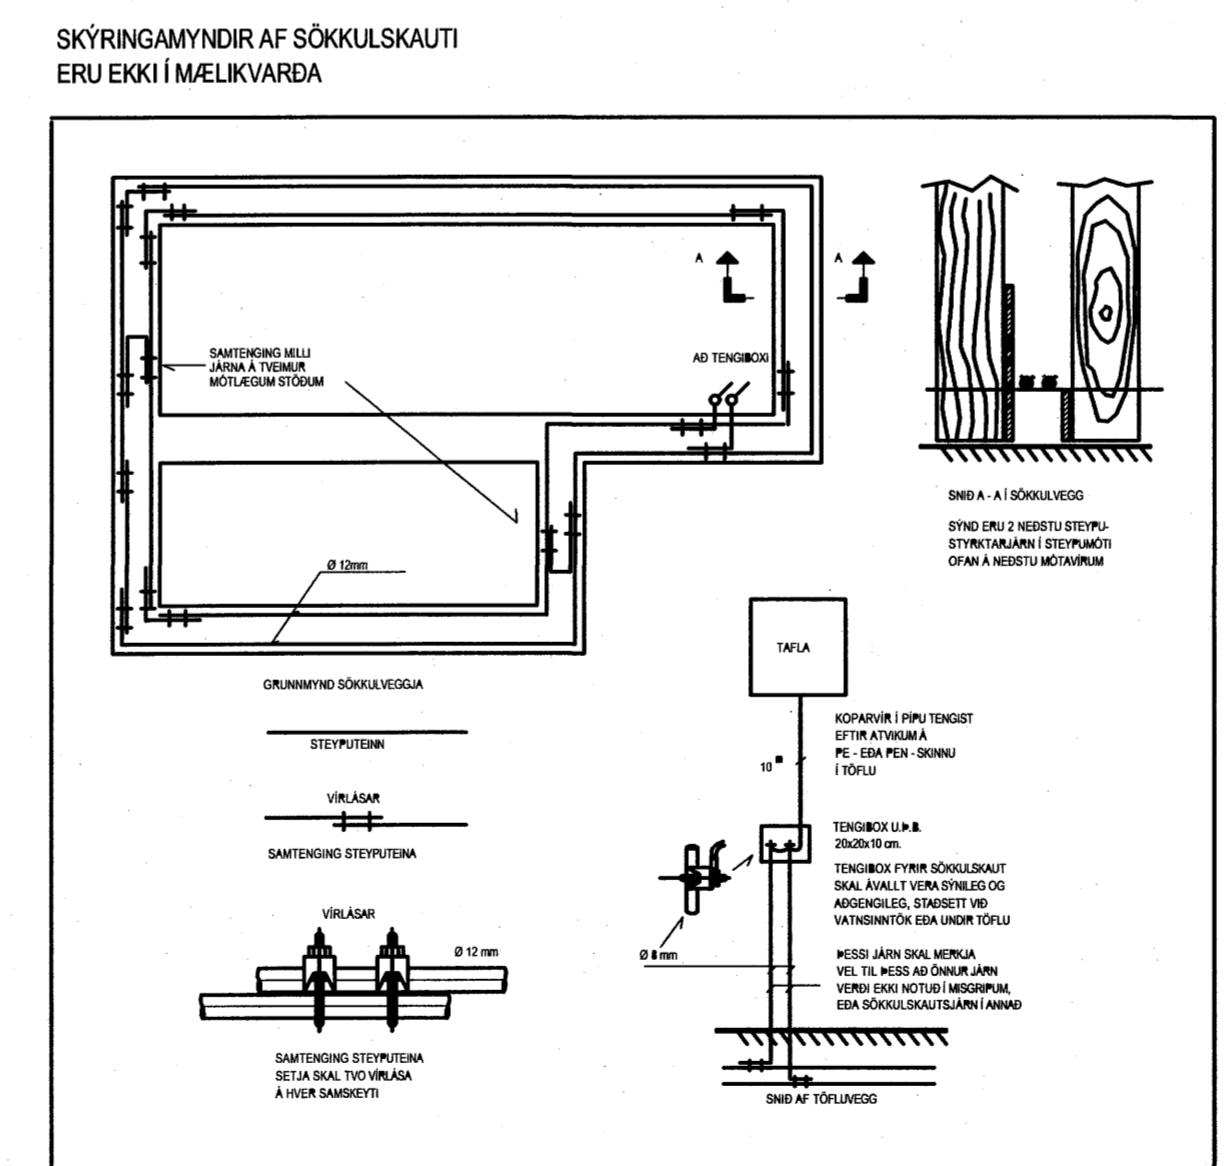


Höfnuður:  
 Gunnar E Sverrisson  
 Yfirfarð:  
 Páll A. Pálsson  
 Samþykkt: Páll A. Pálsson 091255-2789  
 Kt. 091255-2789

Breytingar:  
 ---  
 ---  
 ---  
 ---  
 ---  
 ---

**BATTERIÐ**  
 ARKITEKTAR  
 Páll A. Pálsson  
 Kt. 110457-2789

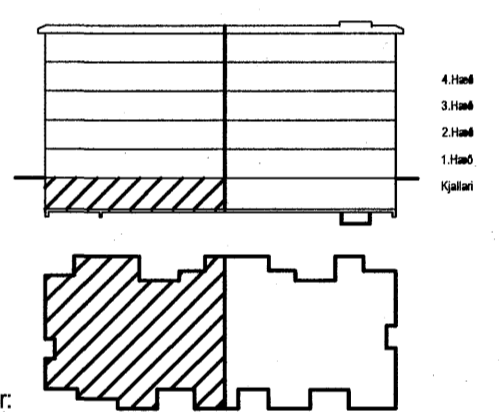

Skýringarmynd sökkulskaut

Fjölbýlishús  
 Norðurbakki 21  
 220 Hafnarfirði  
 Sökkulskaut  
 B  
 Mkv: 1:50

**RTS**  
 VERKFRÆDISTOFA  
 Grensásvegur 3  
 108 Reykjavík  
 Sími 520 9900  
 Fax 520 9901  
 www.rts.is  
 BS EN ISO 9001:2000  
 FS 68744

83-1739-1-  
 08.02.2006  
 xx1301  
 A

