
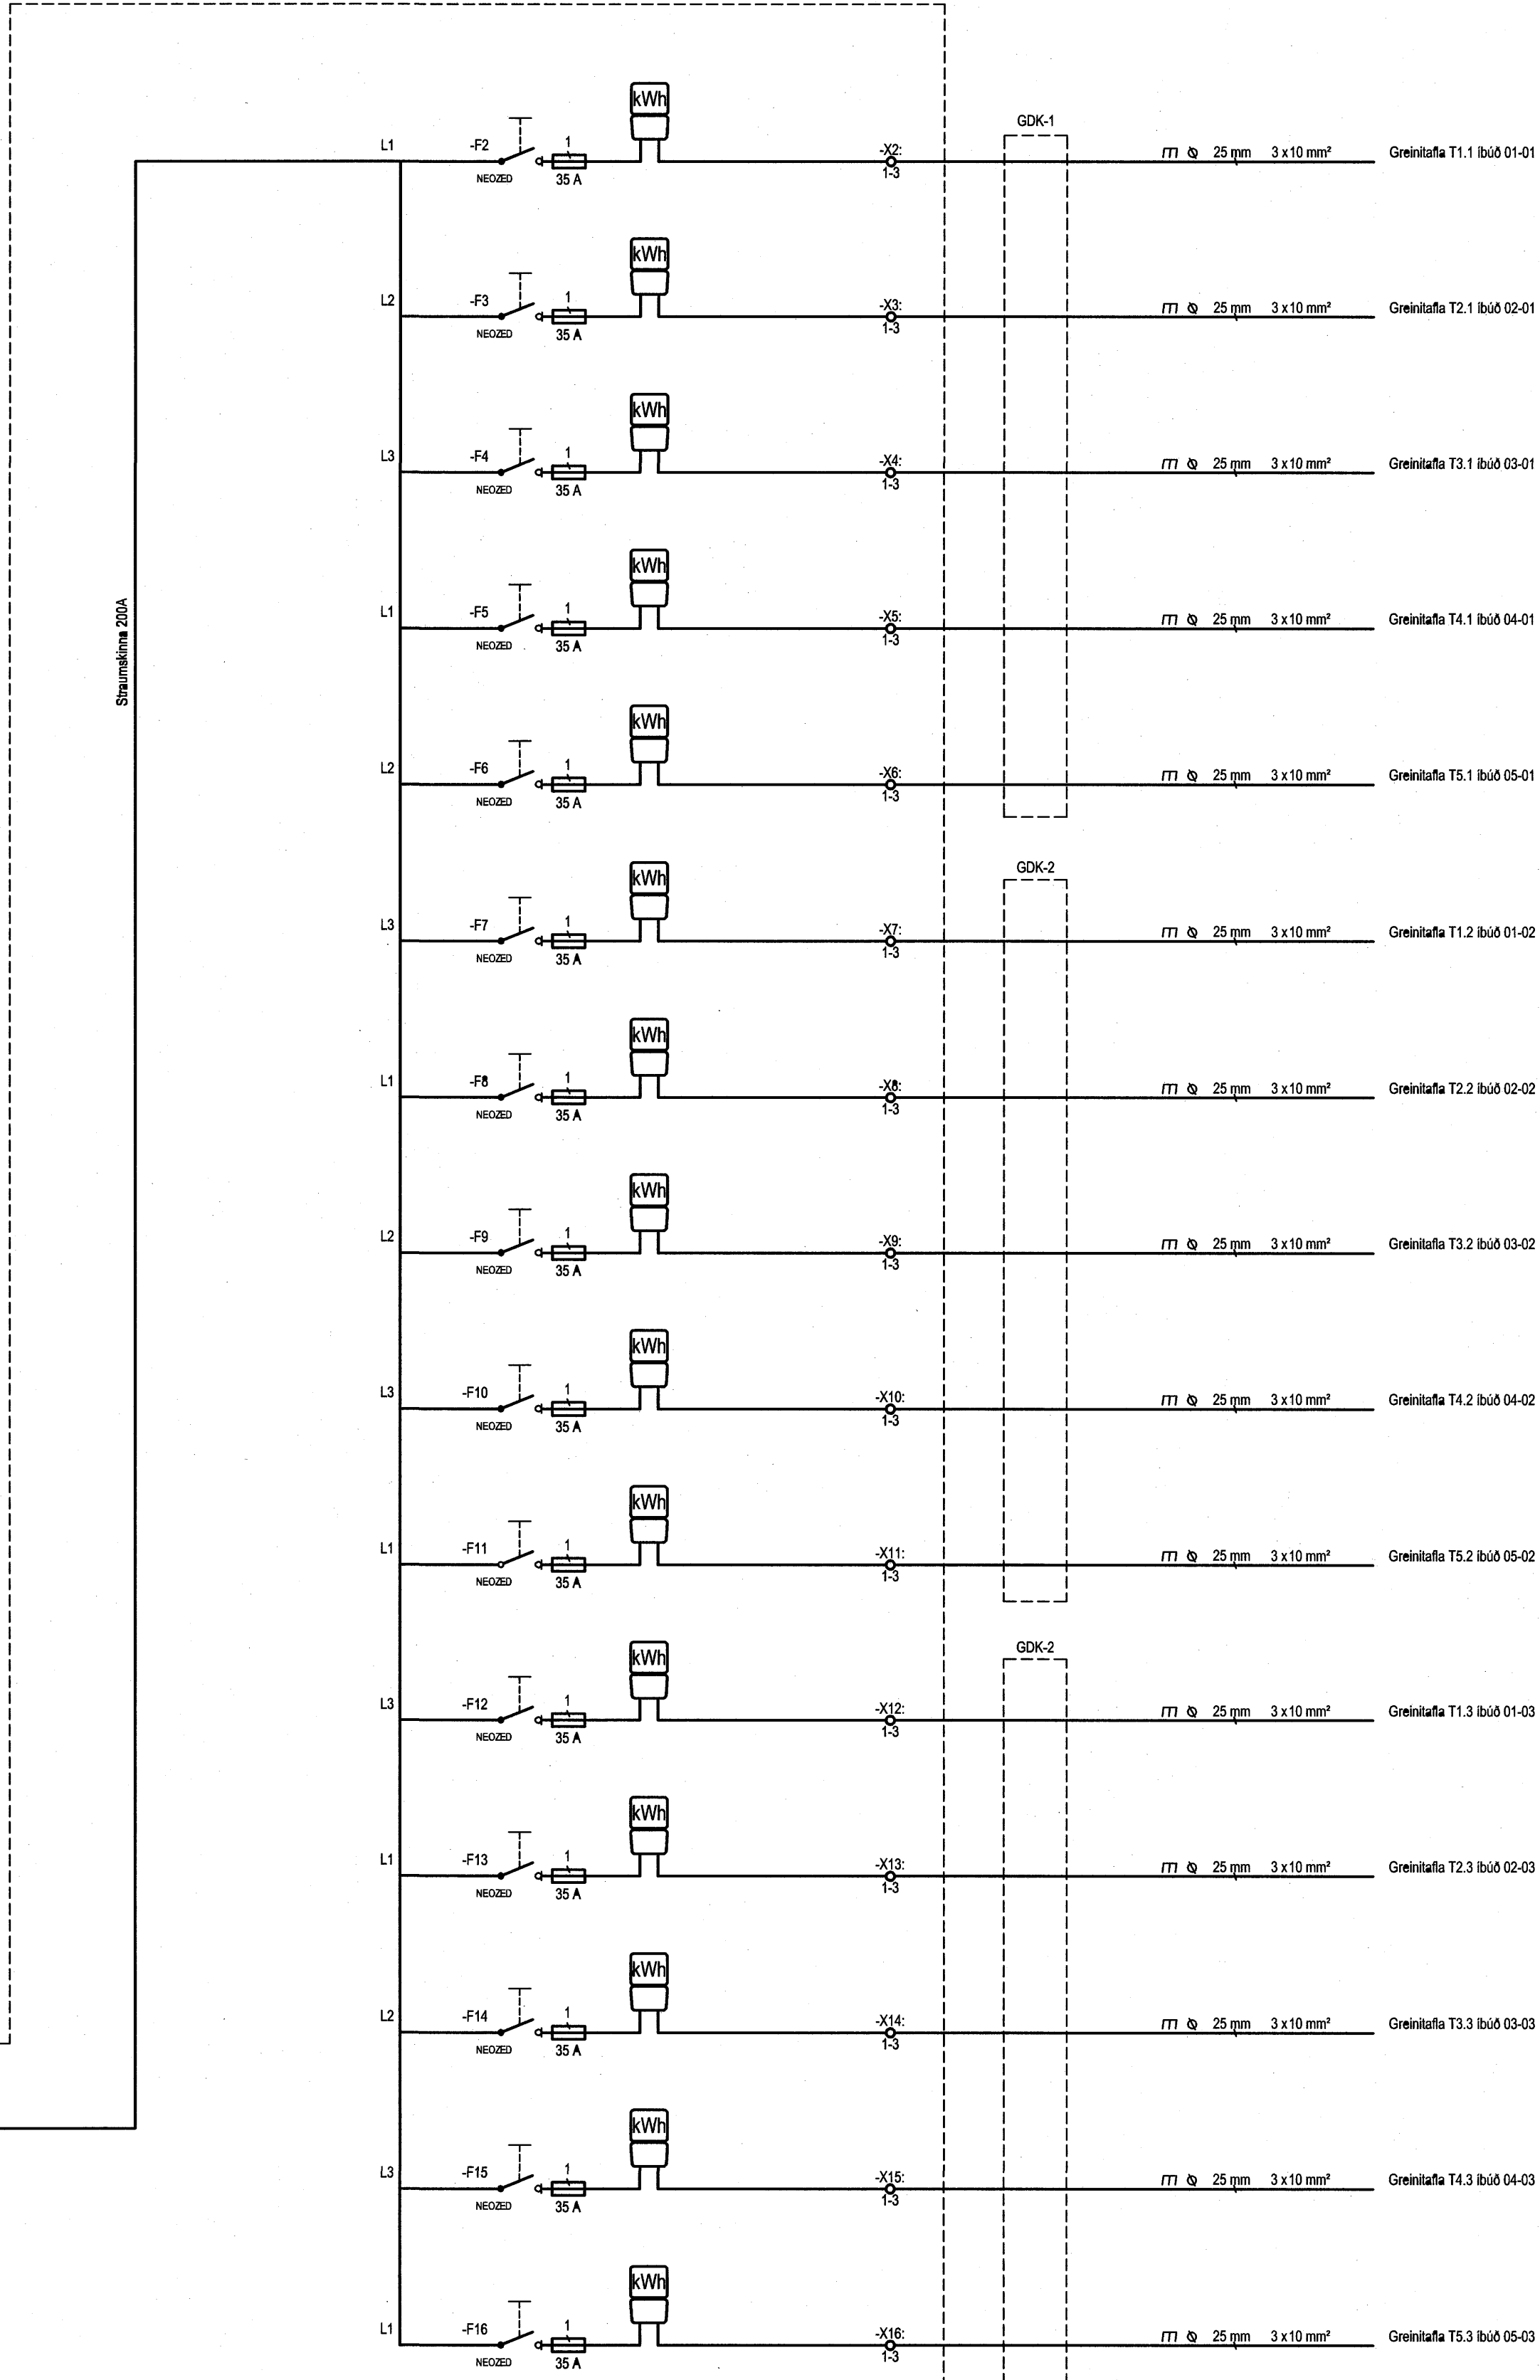


Aðaltæfla T0.0 TN-C-S 400/230 Vac

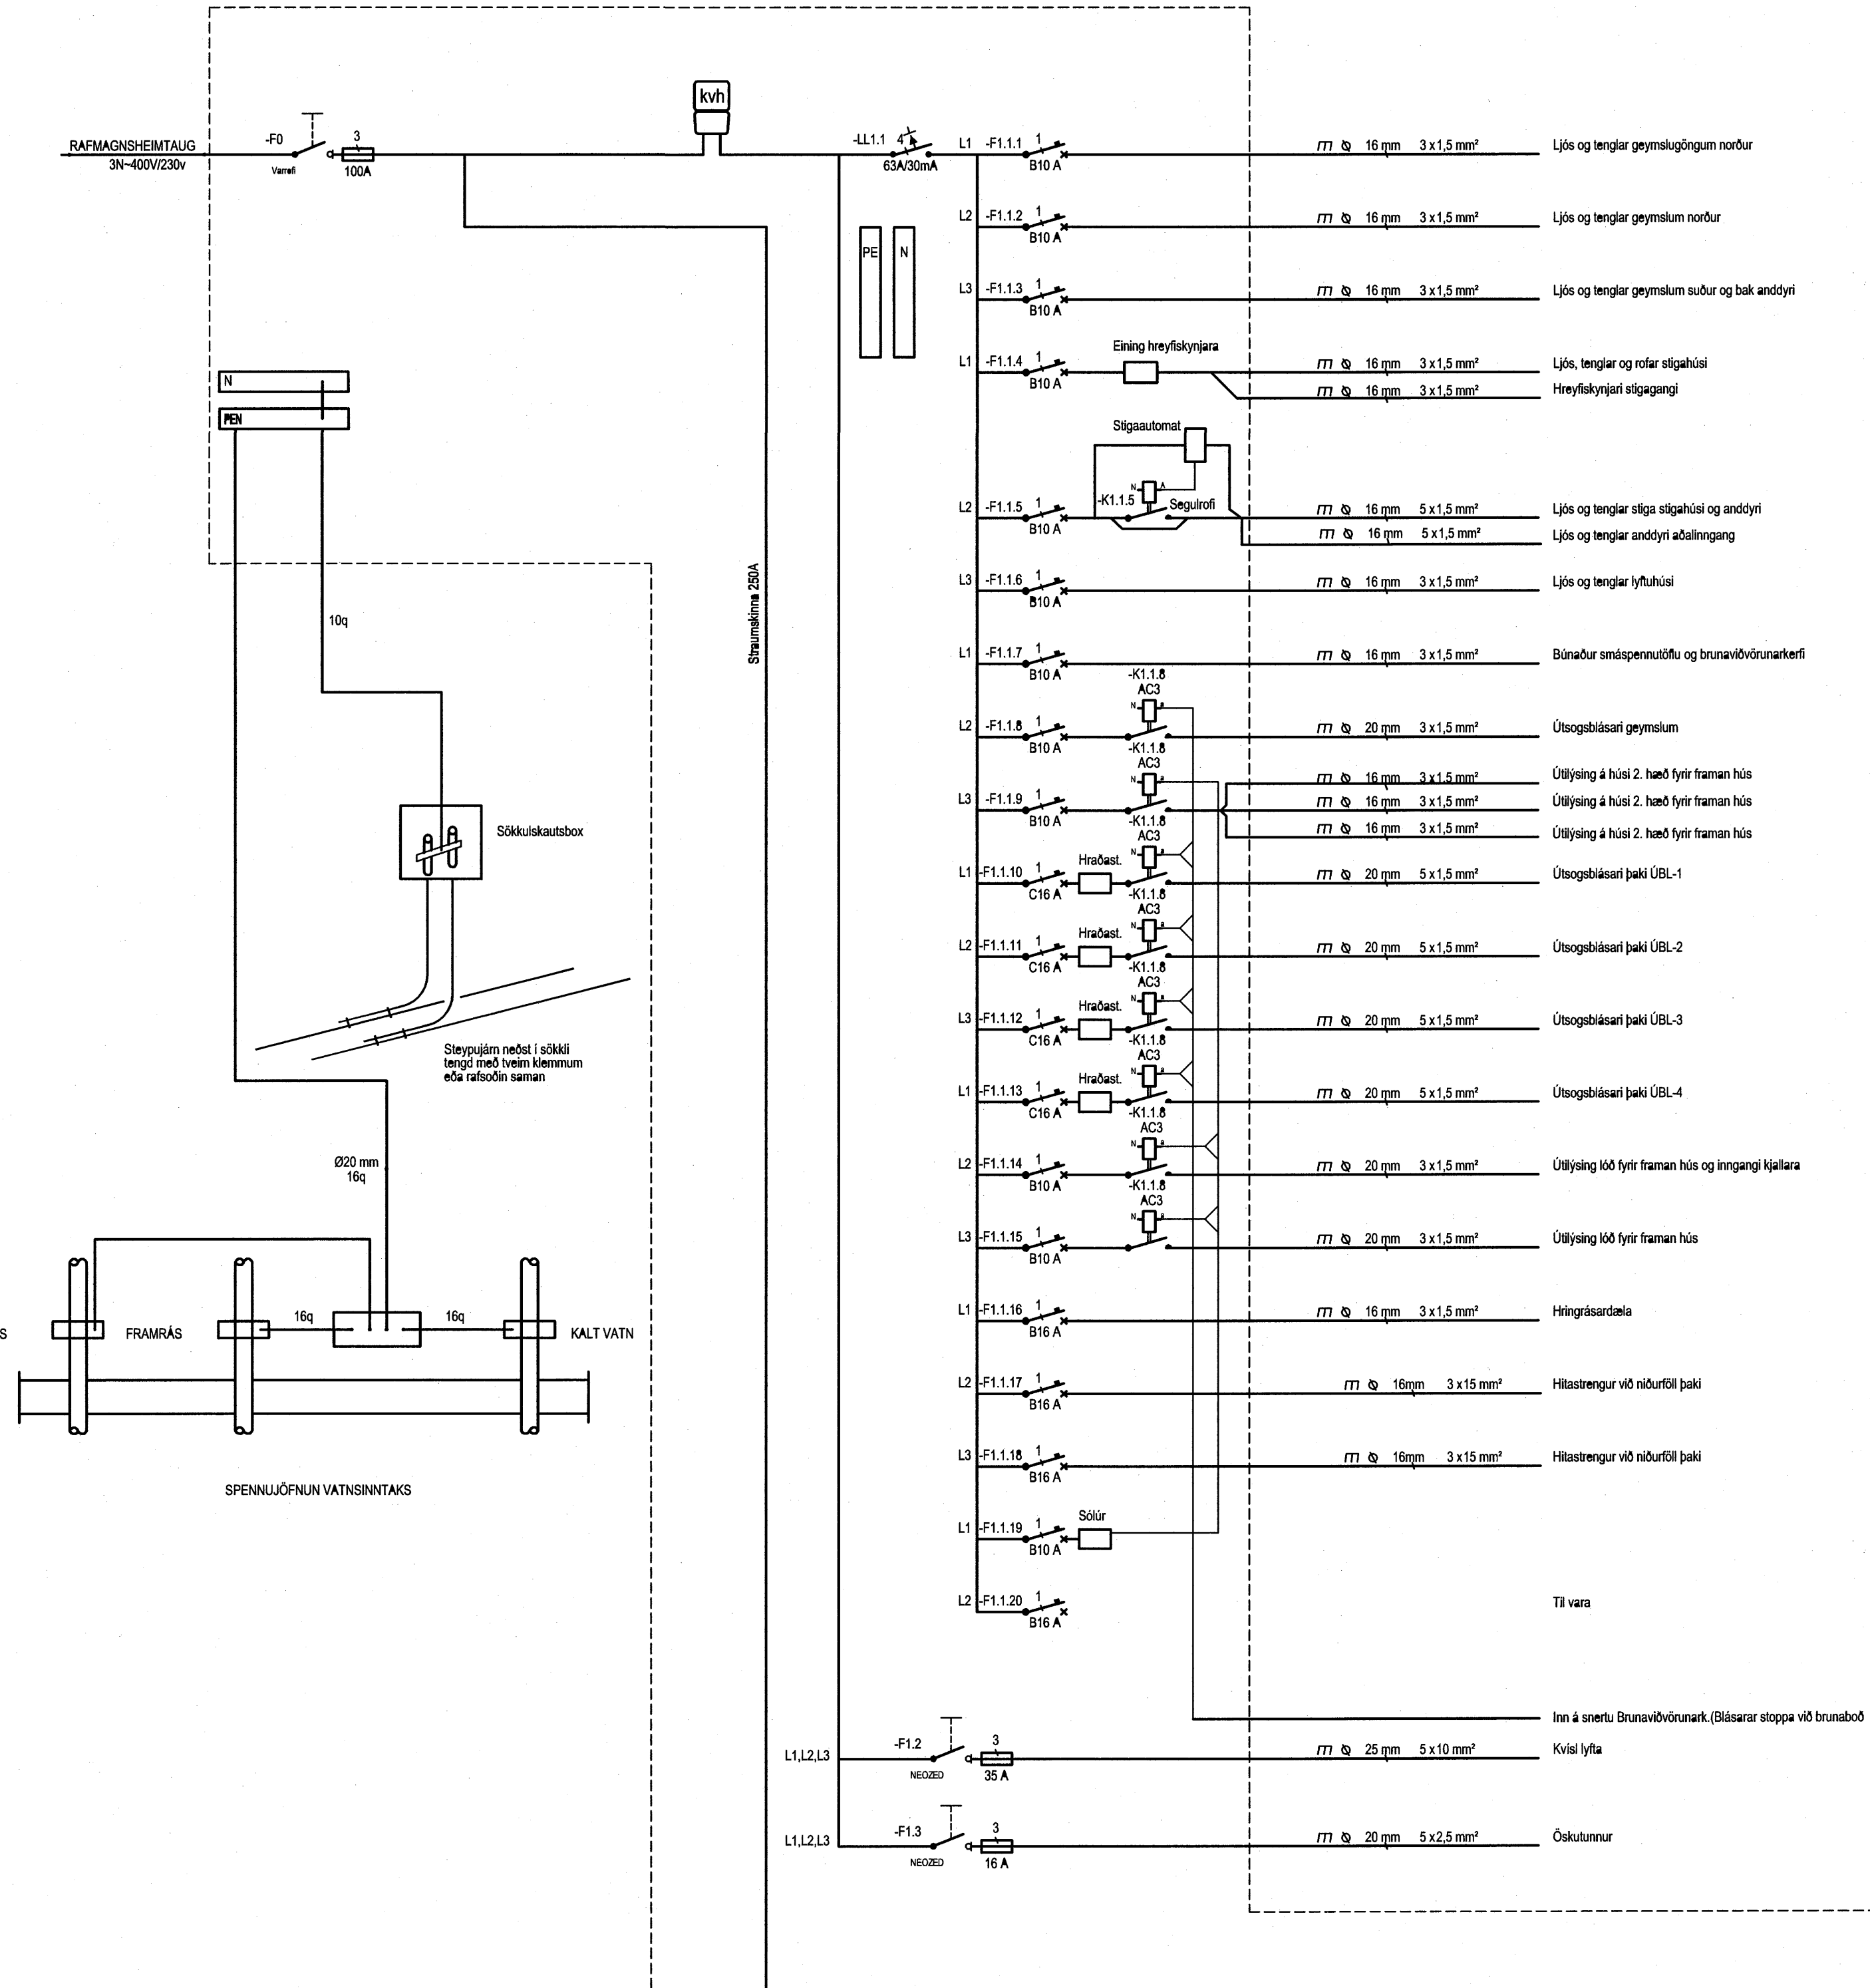

Höfnuður:  
Gunnar E Sverrisson  
Yfirfarð:  
Sambýkt: Páll Á Pálsson  
**Páll Á. Pálsson**  
Kt. 091255-2789  
Kr. 091255-2789

Breylingar:  
-----  
-----  
-----  
-----  
-----  
-----  
-----

**BATTERIID**  
AR KLIT EK F AR  
Aðalhönnuður: *Þorgerður*  
Kr. 110457-2789

Fjölbýlishús  
Norðurbaki 21  
220 Hafnarfirði

Einlínunmynd aðaltæfla T0.0  
A  
Mkv: 1:50

**RTS**  
VERKFRÆDISTOFA  
Grensásvegur 3  
108 Reykjavík  
Sími 520 9900  
Fax 520 9901  
www.rts.is  
BS EN ISO 9001:2000  
FS 88744

83-1739-1-  
08.02.2006  
xx1105  
A

