


SKÝRINGAR

- ① 1X20mm
3X16mm
- ② 1X25mm

Norðurbakki 21

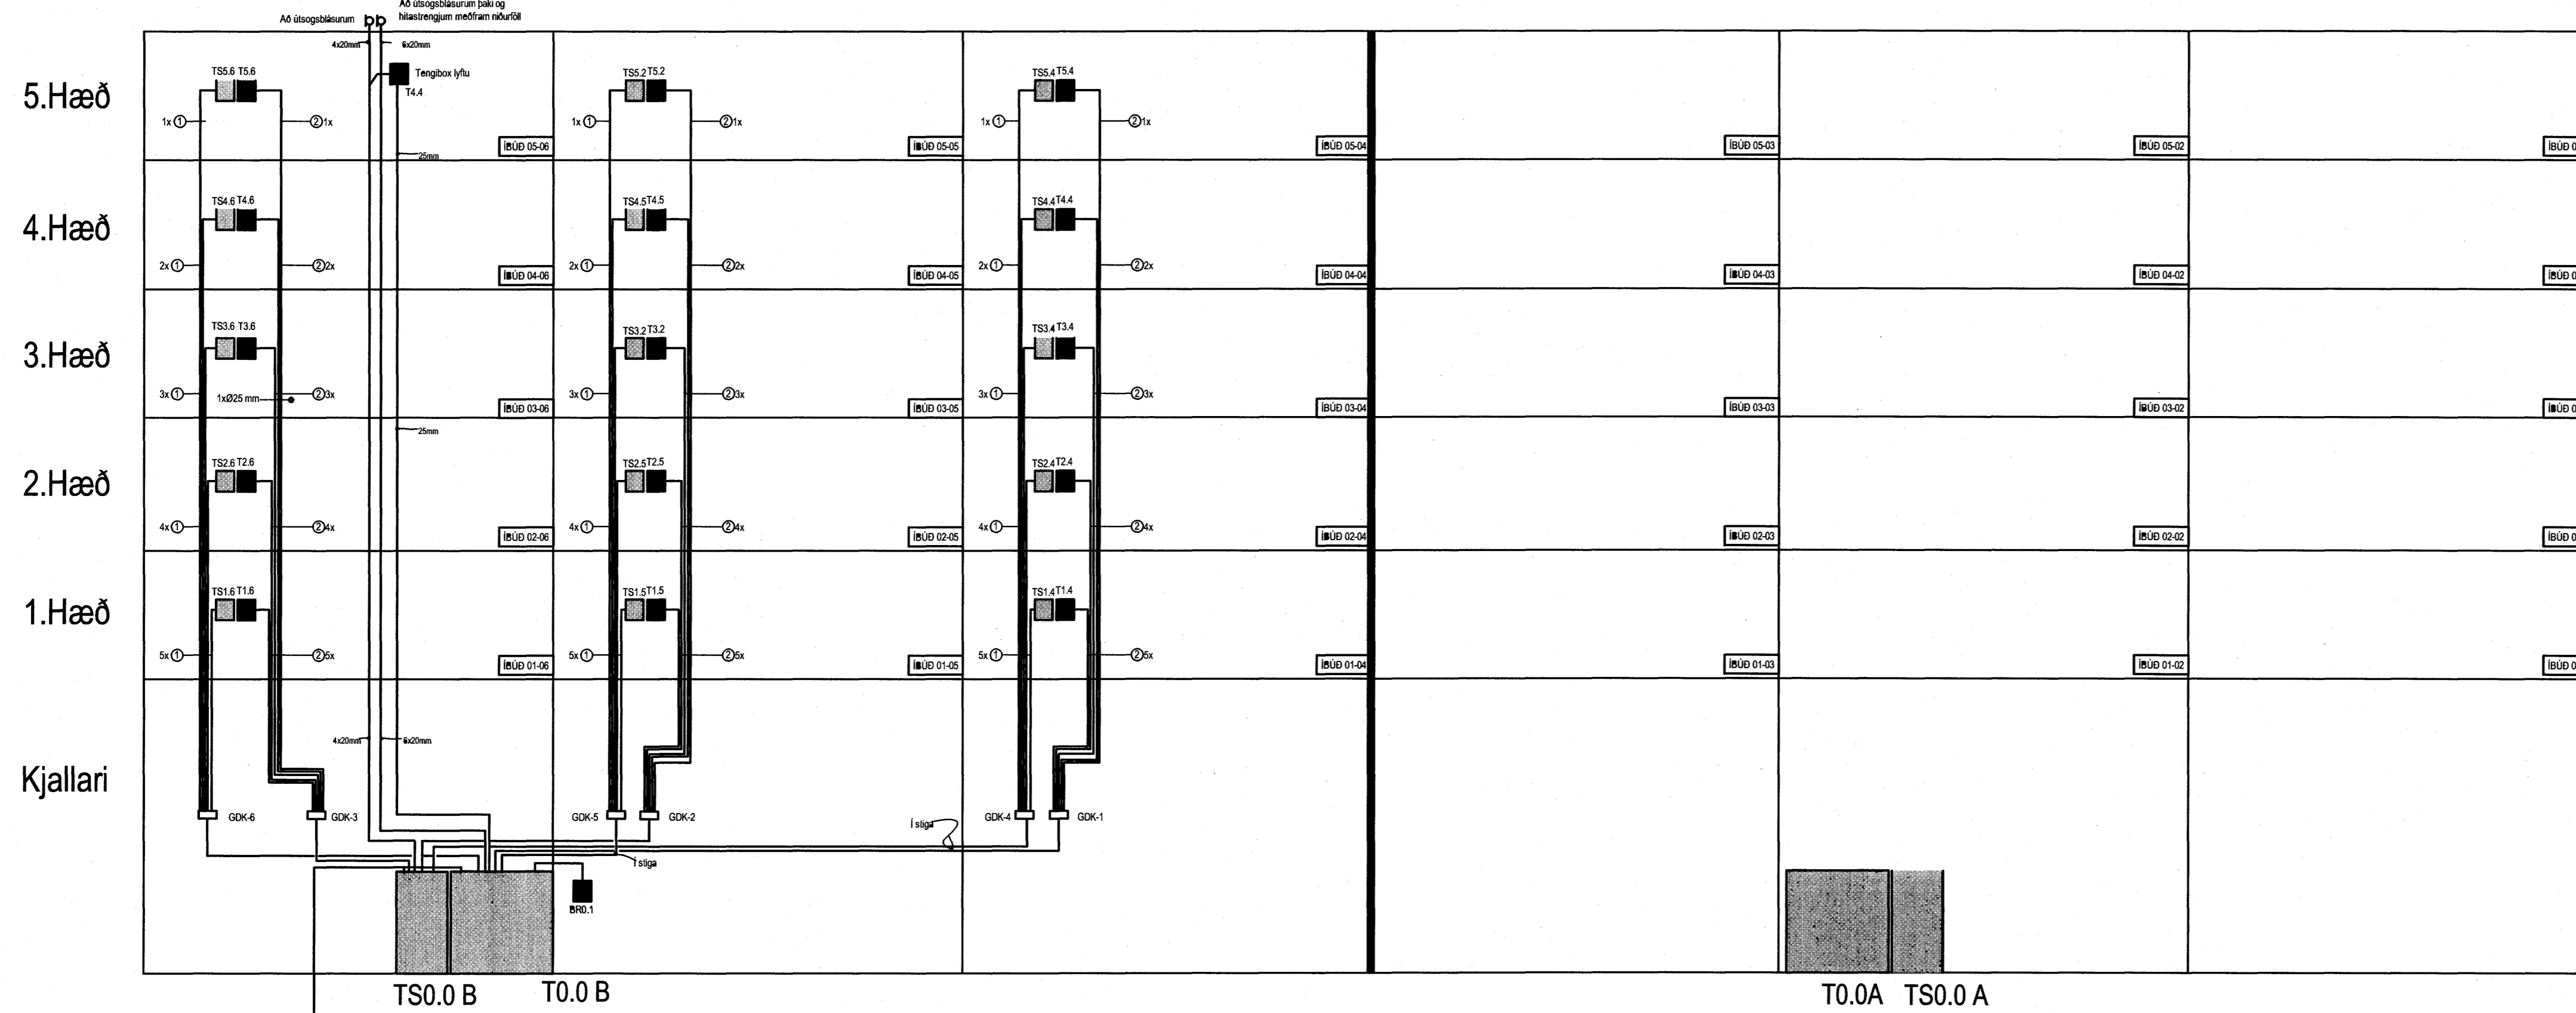

Hönnuður:
Gunnar E Sveinsson

Yfirfarir:
—

Samþykkt: Páll A. Pálsson Kt. 091255-2789

Breytingar:
—
—
—
—
—
—

BATERIID

Adalhönnuður: *[Signature]*
Kt. 110457-2789

Fjölbýlishús
Norðurbakki 21
220 Hafnarfirði

Dreyfikerfi smá og lágspennu
B
Mkv: ----

RTS
VERKFRÆÐISTOFA

Grensásvegur 3
108 Reykjavík
Sími 520 9900
Fax 520 9901
www.rts.is

BS EN ISO 9001:2000

FS 88744

83-1739-1-
08.02.2006

xx0601 A

