


ÓTSOGBLÁSARI AFKÖST  
4.2 M<sup>3</sup>/SEK 30 PA

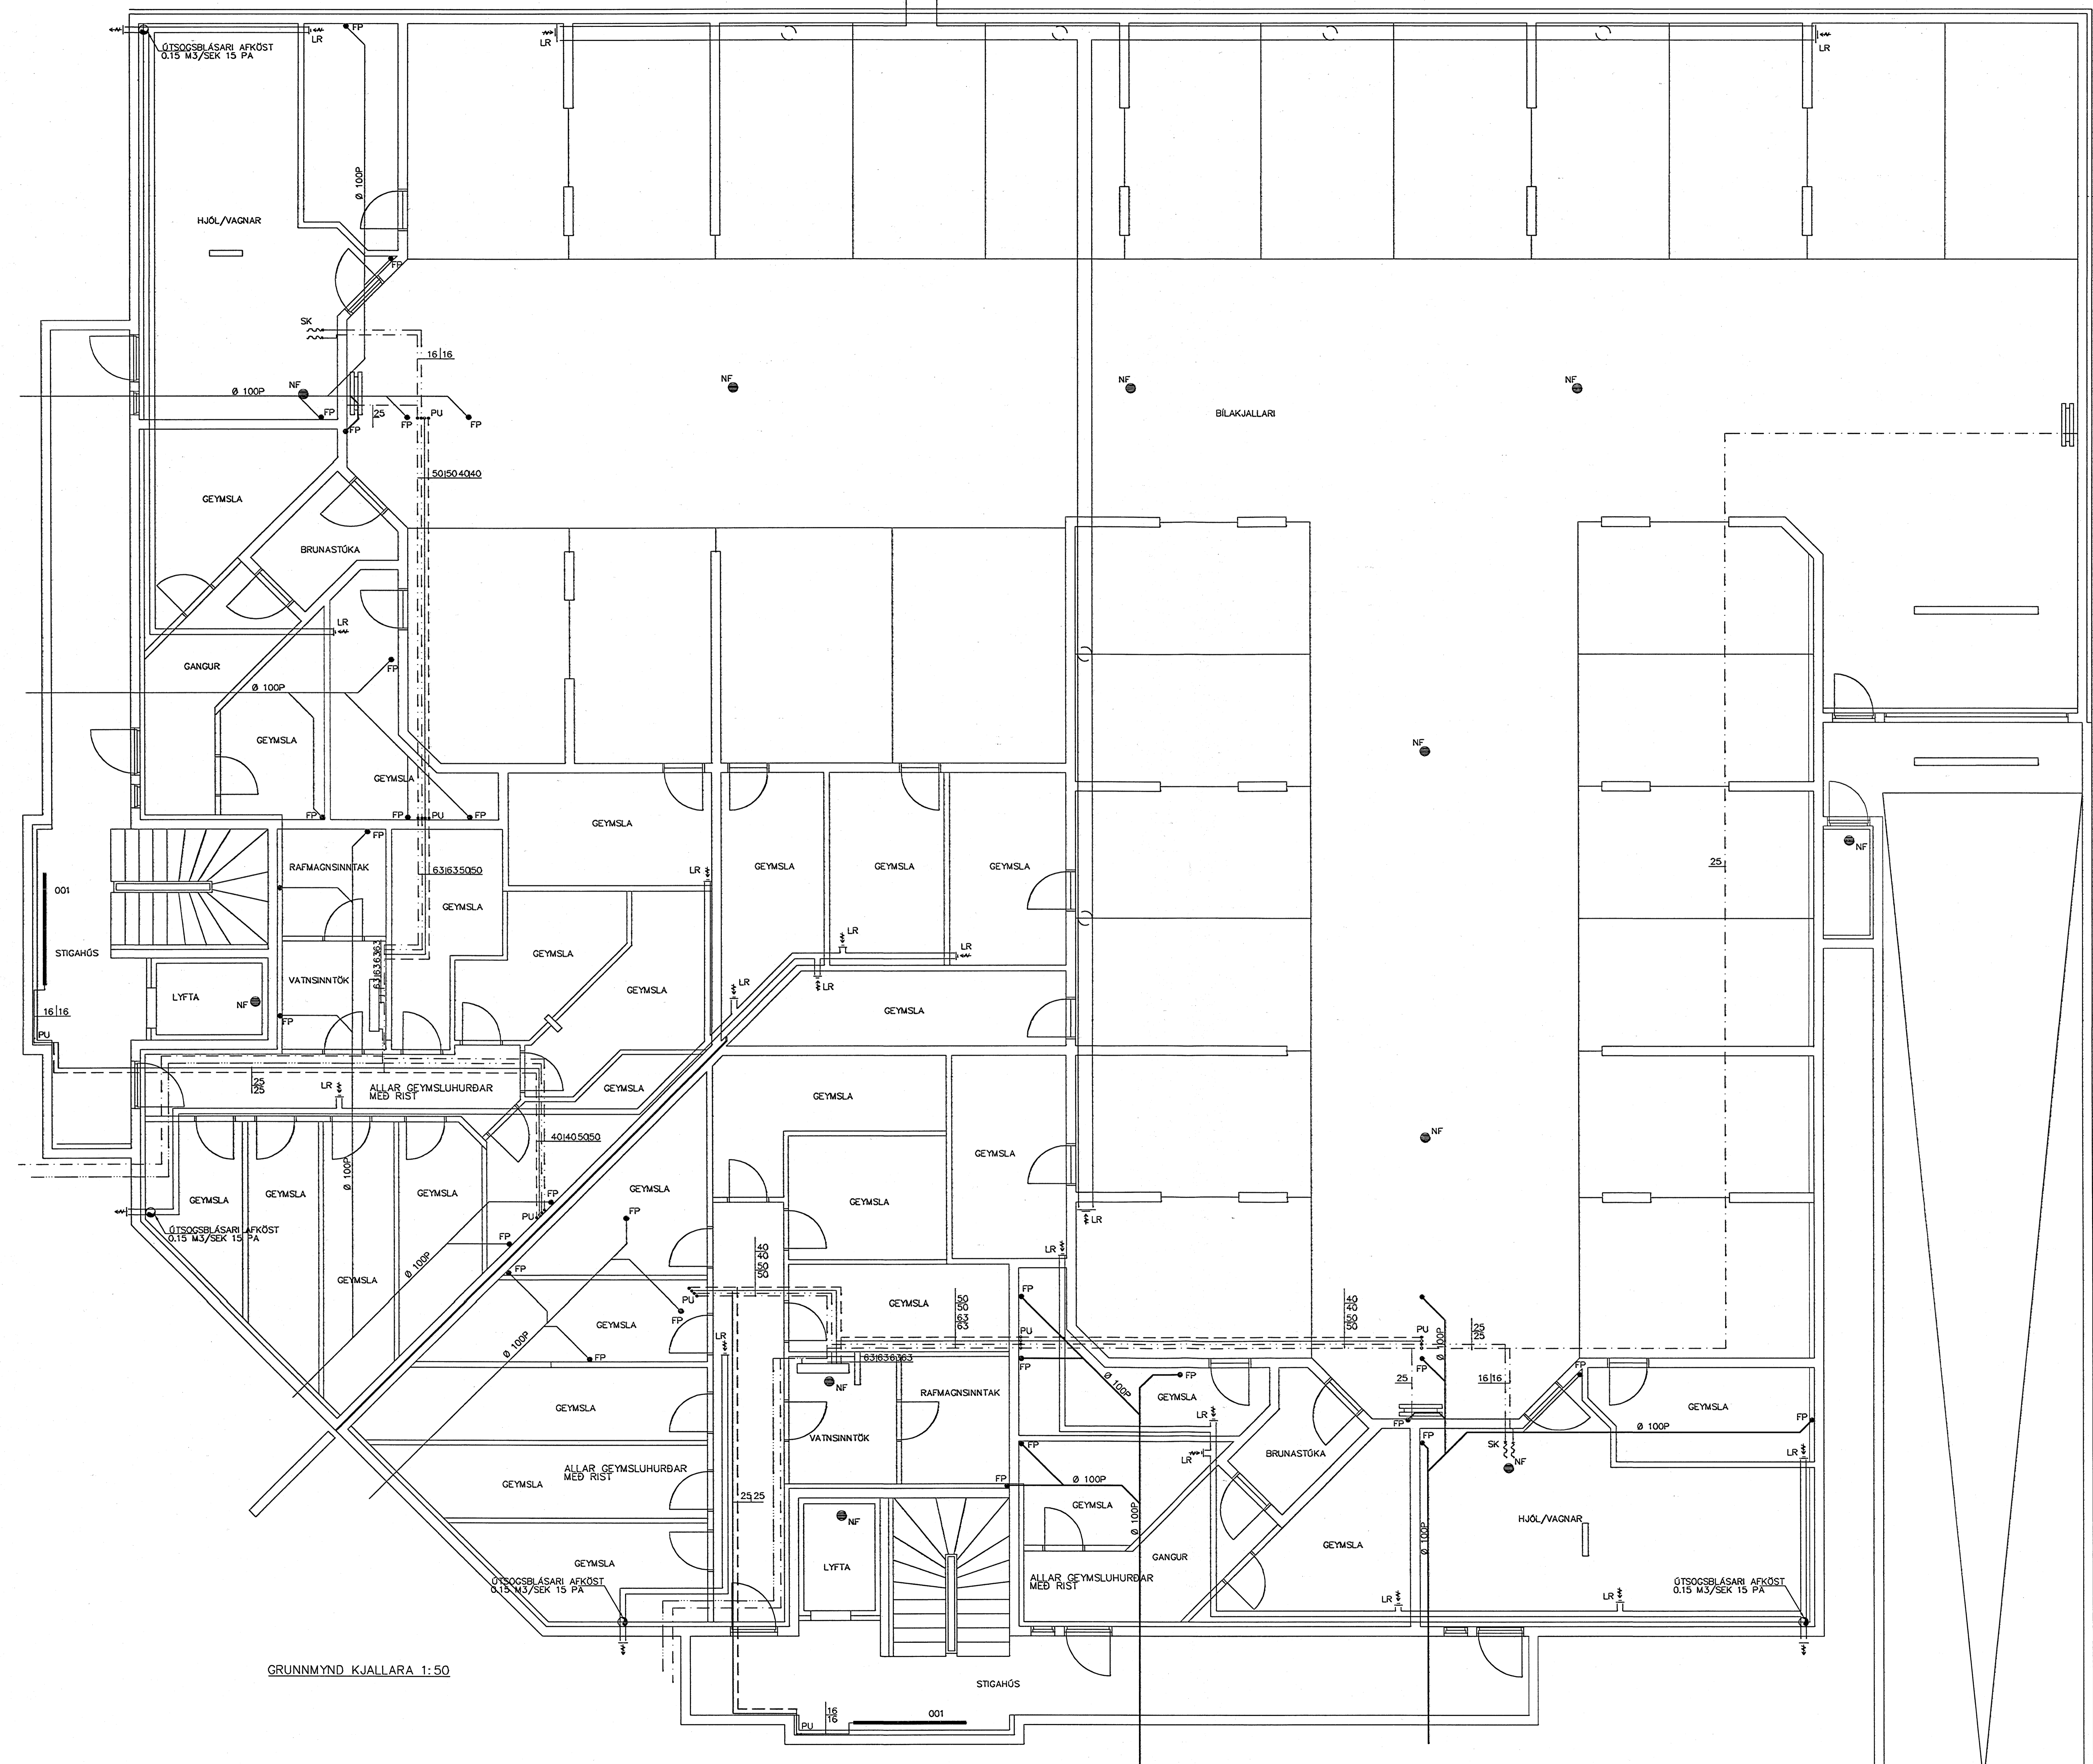

GRUNNMYND KJALLARA 1:50

OFN	STABUR	HITABÖRF	MESTA	MESTA	TENING
NR.	REYJAVÍKURV 52A	WÖTT	LENGD	HÆD	
001	STIGAHOUS	3.030	2400	600	

OFN	STABUR	HITABÖRF	MESTA	MESTA	TENING
NR.	REYJAVÍKURV 52B	WÖTT	LENGD	HÆD	
001	STIGAHOUS	3.030	2400	600	

Byggingeignir Hafnarfjarðar  
Algreitt bann  
28 MARS 2006  
VPS

Br.	Dags.	Eðli breytinga	Sign
<b>REYJAVÍKURVEGUR 52A+B</b> <b>HAFNARFIRÐI</b> HITA-VATNS-FRÆNNIS OG LOFTRÆSTILAGNIR KJALLARA MKV. 1:50 1:20 DAGS. JAN. 2006 VERK NR. 2513 TEIKN. NR. 2-15 HANNAÐ SIG. ÞORLEIFSS. KT. 241148-3009 TEIKNAD G.H. YNREARID <b>TEIKNINGUNUSTA SIGURDAR ÞORLEIFSSONAR ehf</b> STRANDGÖTU 11 220 HAFNARFIRÐI Sími 555-4255 FAX 555-2875 E-mail teaknithjonusta@standia.is kt: 440693-2539			