




GRUNNMYND STIGA 1, 1:20

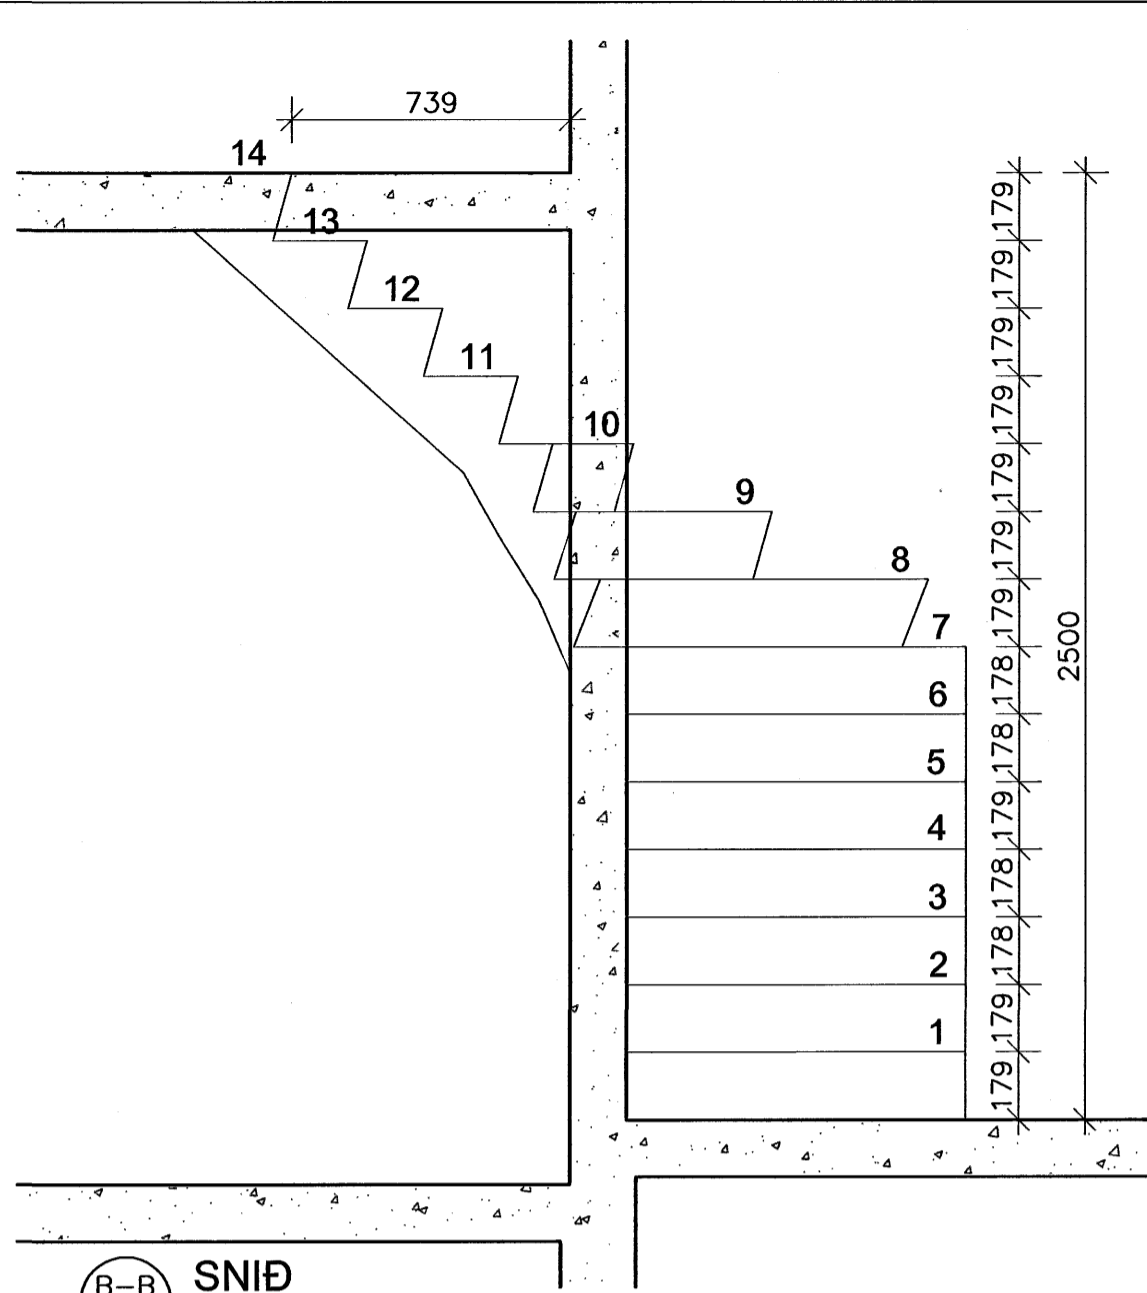


SNID 1:20

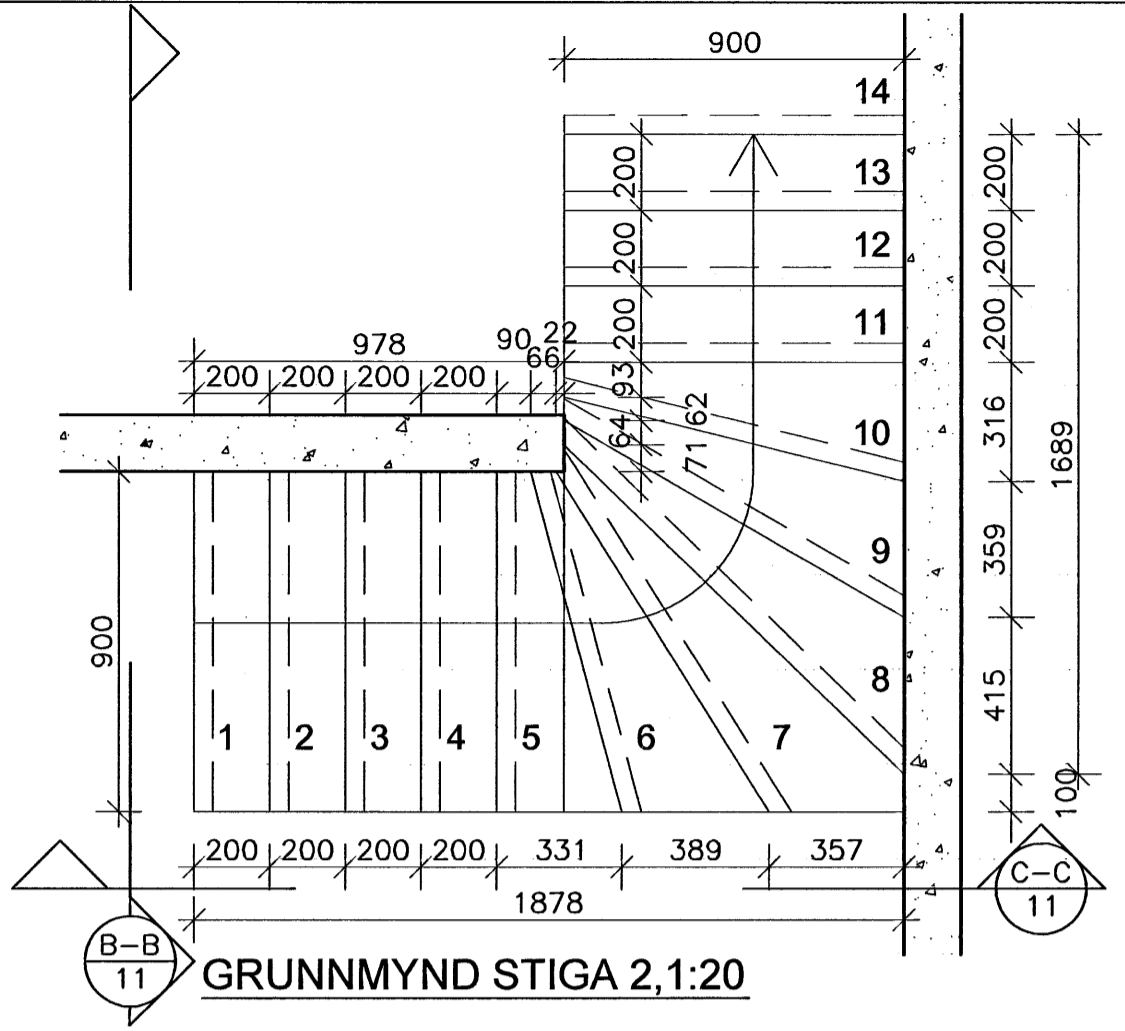


GRUNNMYND STIGA 2, 1:20

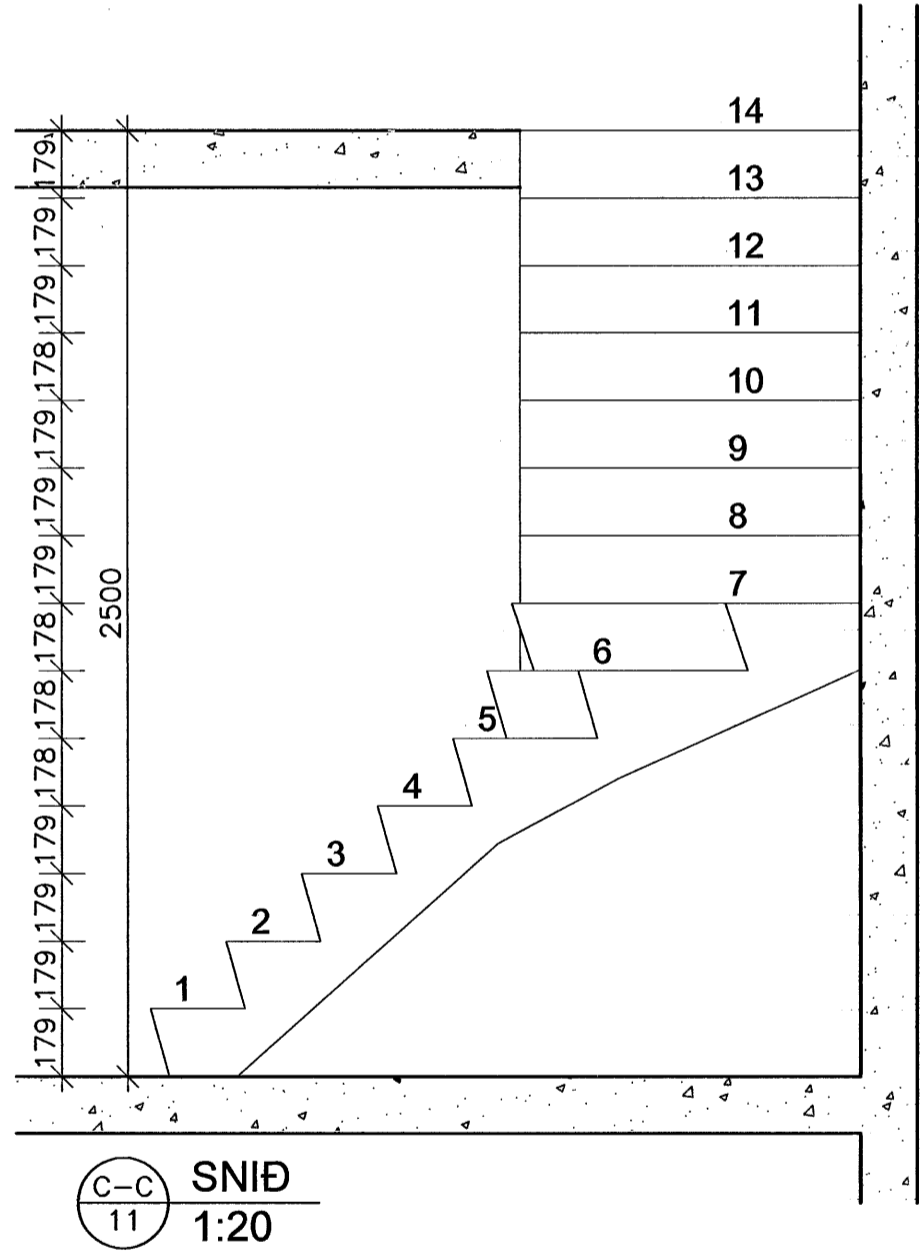

SNID 1:20

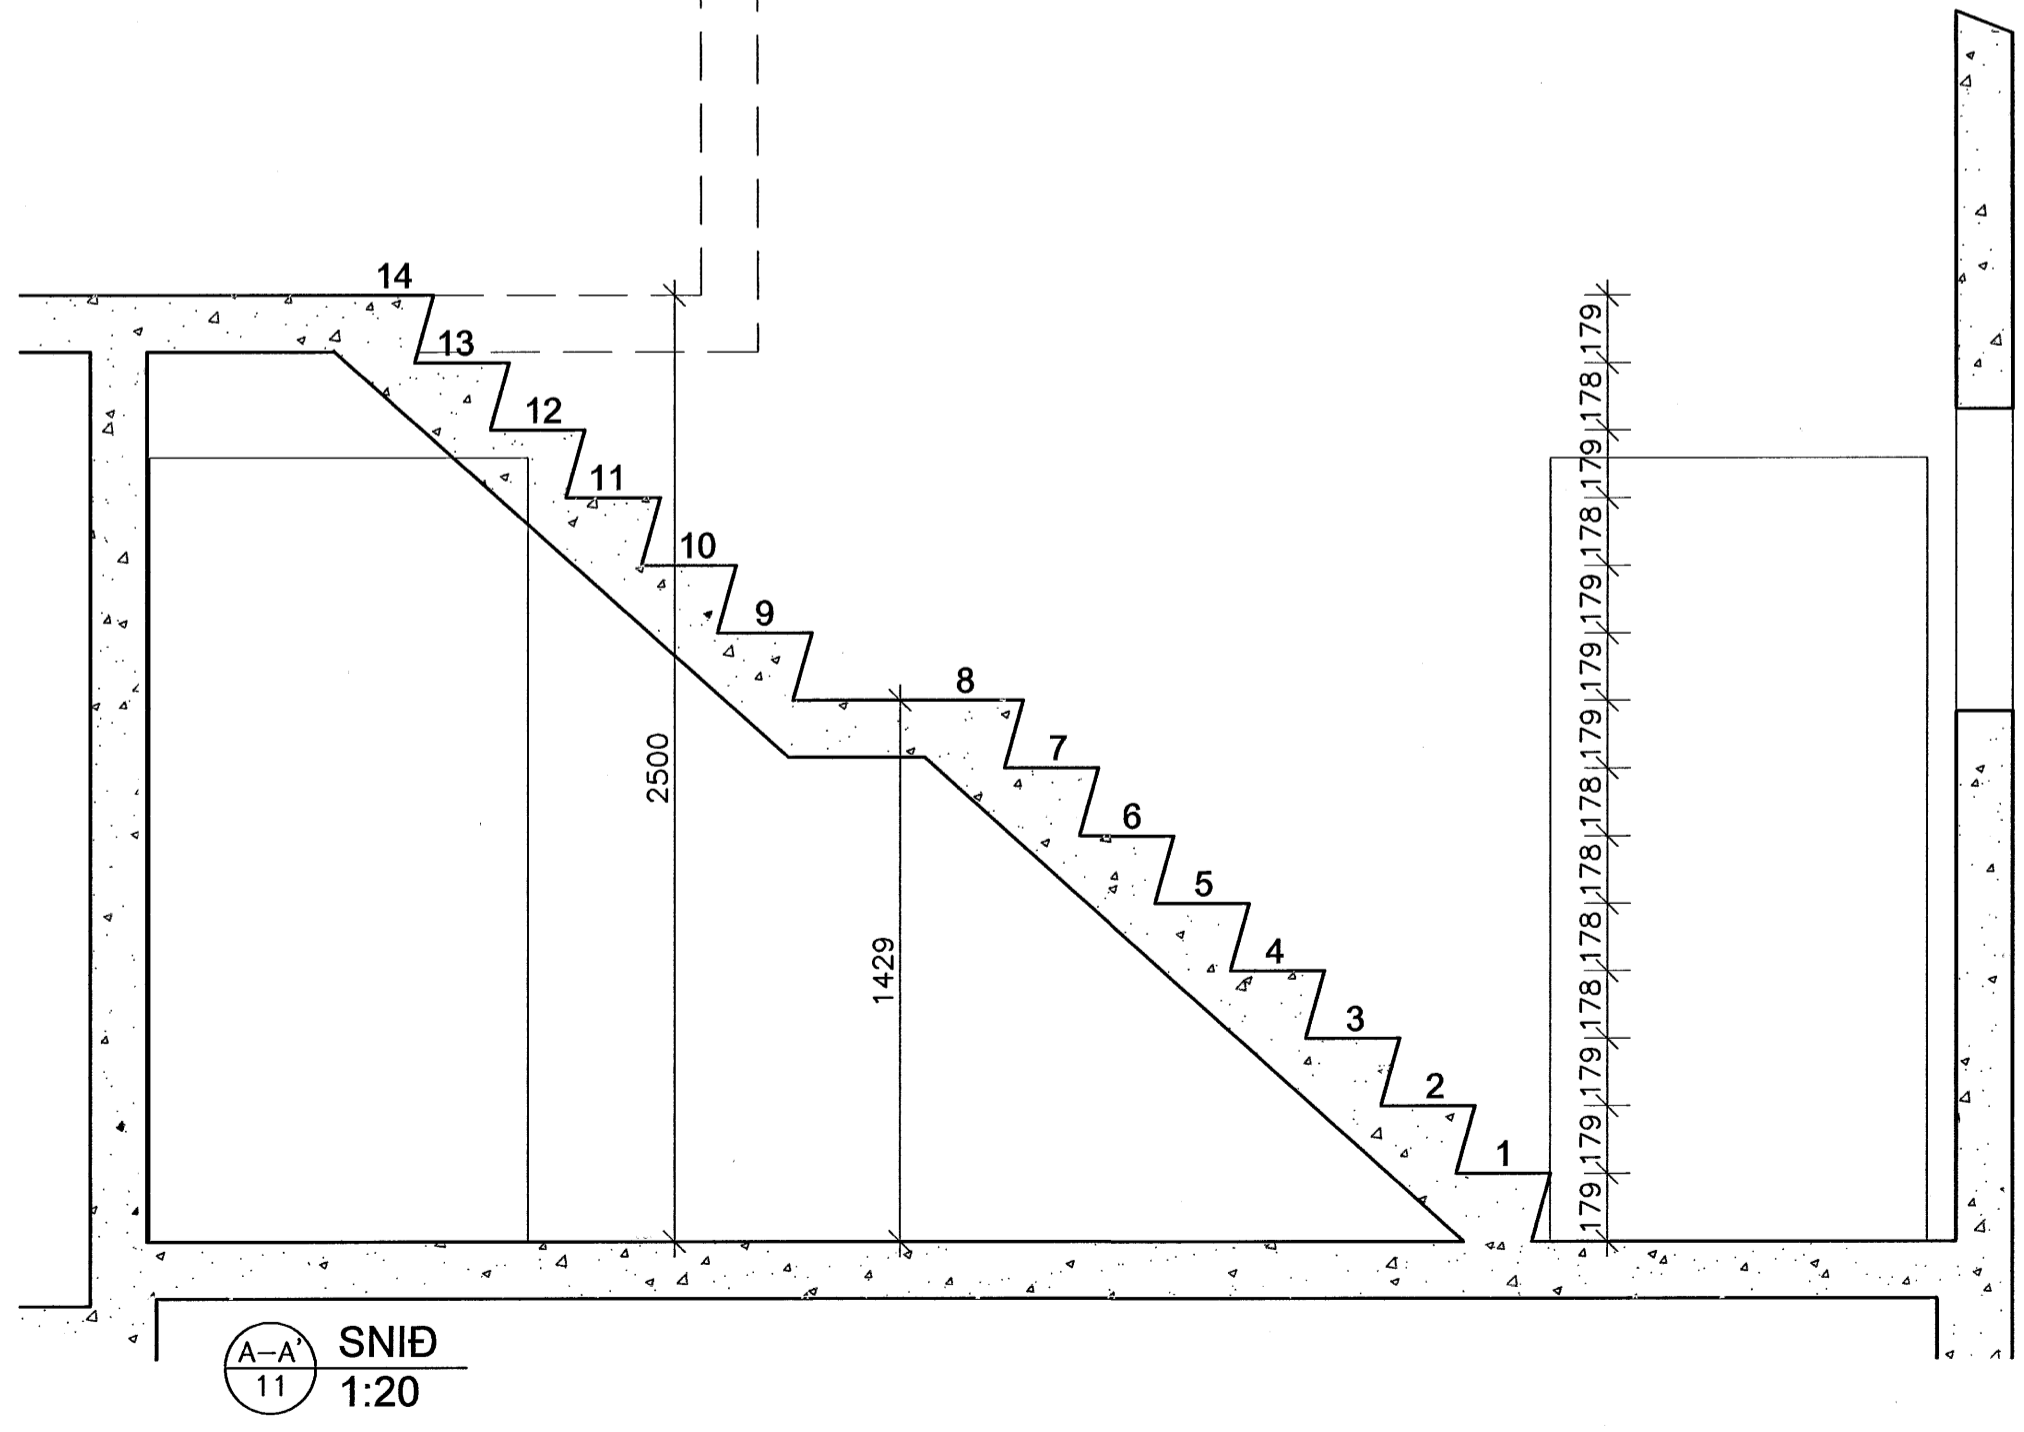

SNID 1:20

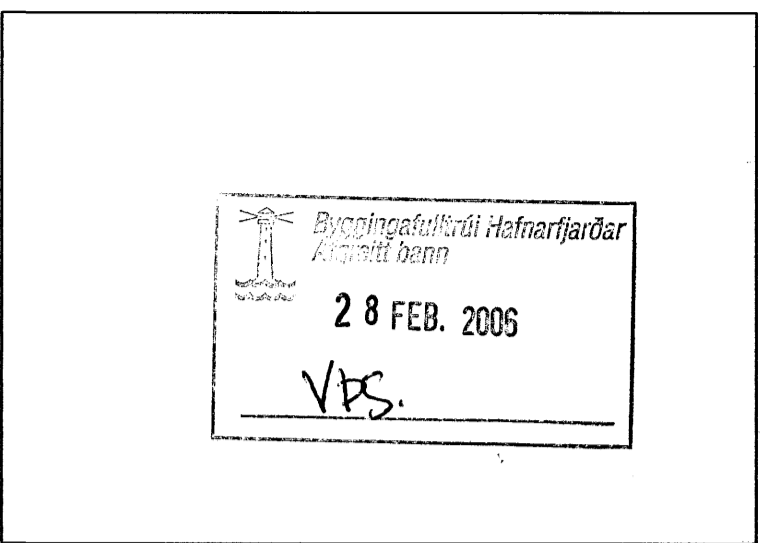

Staðsteyptur stigi:  
 Salarhæð: 2500 mm  
 Uppstig: 179 mm  
 Framstig: 200 mm  
 Innskot: 50 mm  
 Fjöldi uppstiga: 14 stk

BREYTT				
HEITI VERKS:				
<b>HESTHÚS</b>				
Kaplaskeið 18, Hafnarfjörður				
HEITI TEIKNINGAR:				KVARÐI:
STEYPTIR STIGAR				1:20
FRÁNNAD:	TEIKNAD:	VERKNR:	BREYTINGNR:	DAGS:
DKK	DKK	1,065	00	22.02.2006
SAMÞYKKT:				TEIKN. NR.
<i>David Karlsson</i>				<b>11</b>
<b>David Karlsson</b> Byggingafræðingur BFI NÆFURÁS 2, 110 REYKJAVÍK				
<small>SÍMI 567 6111          FAX: 547 6111          E-MAIL: dkk@internet.is          KT: 231256-2539</small>				