


Gólfhiti 2. hæð, 1:50

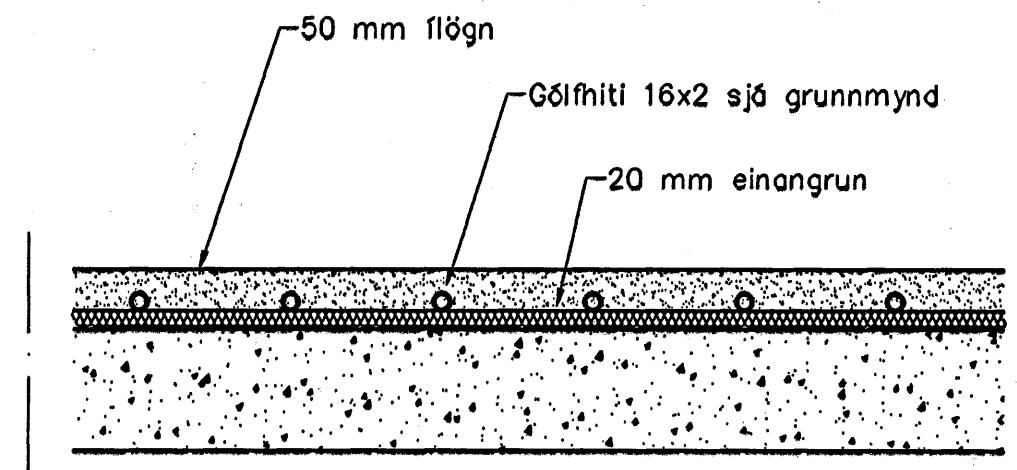

Gólfhiti, Sníð 1 milliþötu, 1:10

Byggingafultrúi Hafnarfirðar  
Alfareitt barn  
02 MARS 2006  
VPS

Burknaveilir 6				
Gólfhiti				
Staðsetning	Hitabörf W	Flatam. m <sup>2</sup>	Hitabörf w/m <sup>2</sup>	Gólfhiti
Bíreiðageymsla	2050	25,2	81	16x2 c/c 250
Geymsla	300	4,0	75	16x2 c/c 200
Þvottur	550	6,5	85	16x2 c/c 200
Stofa/Borðstofa	2950	33,8	87	16x2 c/c 200
Eldhús	1950	23,0	85	16x2 c/c 200
Anddyri	550	7,4	74	16x2 c/c 200
<b>2. Hæð</b>				
Herbergi	780	8,6	91	16x2 c/c 200
Hjón	960	11,9	81	16x2 c/c 200
Herbergi	840	9,0	93	16x2 c/c 200
Baðherbergi	500	5,9	85	16x2 c/c 200
Fjölskylda	810	8,7	93	16x2 c/c 250
Samt. =	12240			

Útgáfa	Breyting	Dagsetning	Hannað
<b>Sveinbjörn Hinriksson</b> Byggingatæknifræðingur Kt. 160851-2529 Brekkugötu 1 Hafnarfirði Sími: 555-4008, 861-9851 Netfang: svennih@isl.is		Staður: <b>Burknaveilir 6 Hafnarfirði</b> Skýring: <b>Gólfhitalagnir 2. hæð</b>	
Hannað / Teiknað	Kvarði	Dagsetning	Verknr. / Teikn.nr.
<i>[Signature]</i>	1:50	27. 7. 06	06-04 / 2-03