


GRUNNMYND 2 HÆÐAR 1:50

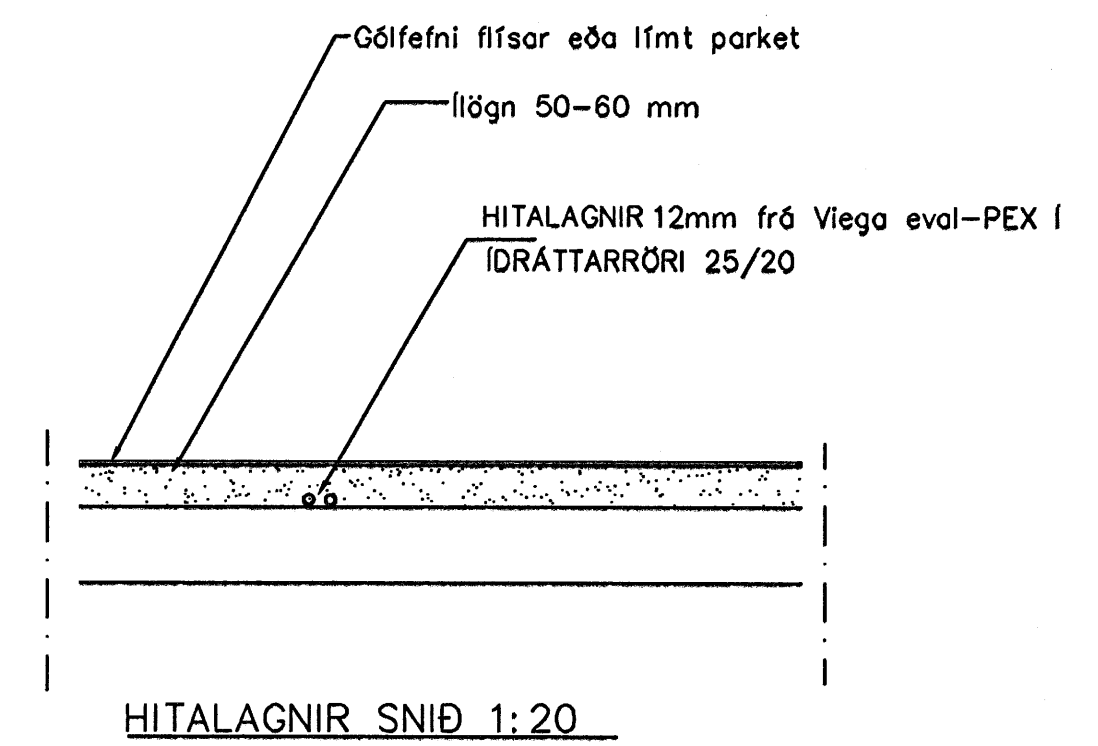

GÓLFHITALAGNIR
20x2.5 Pe-PEX c/c 150
SJÁ SNID

Byggingáskilríki Hafnarfjarðar
15 MARS 2006
VPS

01	MARS 06	SKIPULAGI IÐÓÐAR BR	G.H.
Br.	Dags.	Eðli breytinga	Sign
GAUKSÁS 35 HAFNARFIRÐI			
HITA-VATNS OG FRÁRENNSLISLAGNIR 2 HÆÐAR			
MKV. 1:50			
DAGS. JÚLÍ. 2003			
VERK NR. 2305			
TEIKN. NR. 2-03			
HANNAÐ SIG. ÞORLEIFSS. KT. 241148-3009			
TEIKNAD G.H.			
YRIFARID			
TEKNIÞJÓNUSTA SIGURDAR ÞORLEIFSSONAR ehf STRANDGÖTU 11 220 HAFNARFIRÐI Sími 555-4255 FAX 565-2875 E-mail taekniþjonusta@islandia.is kt: 440693-2639			