
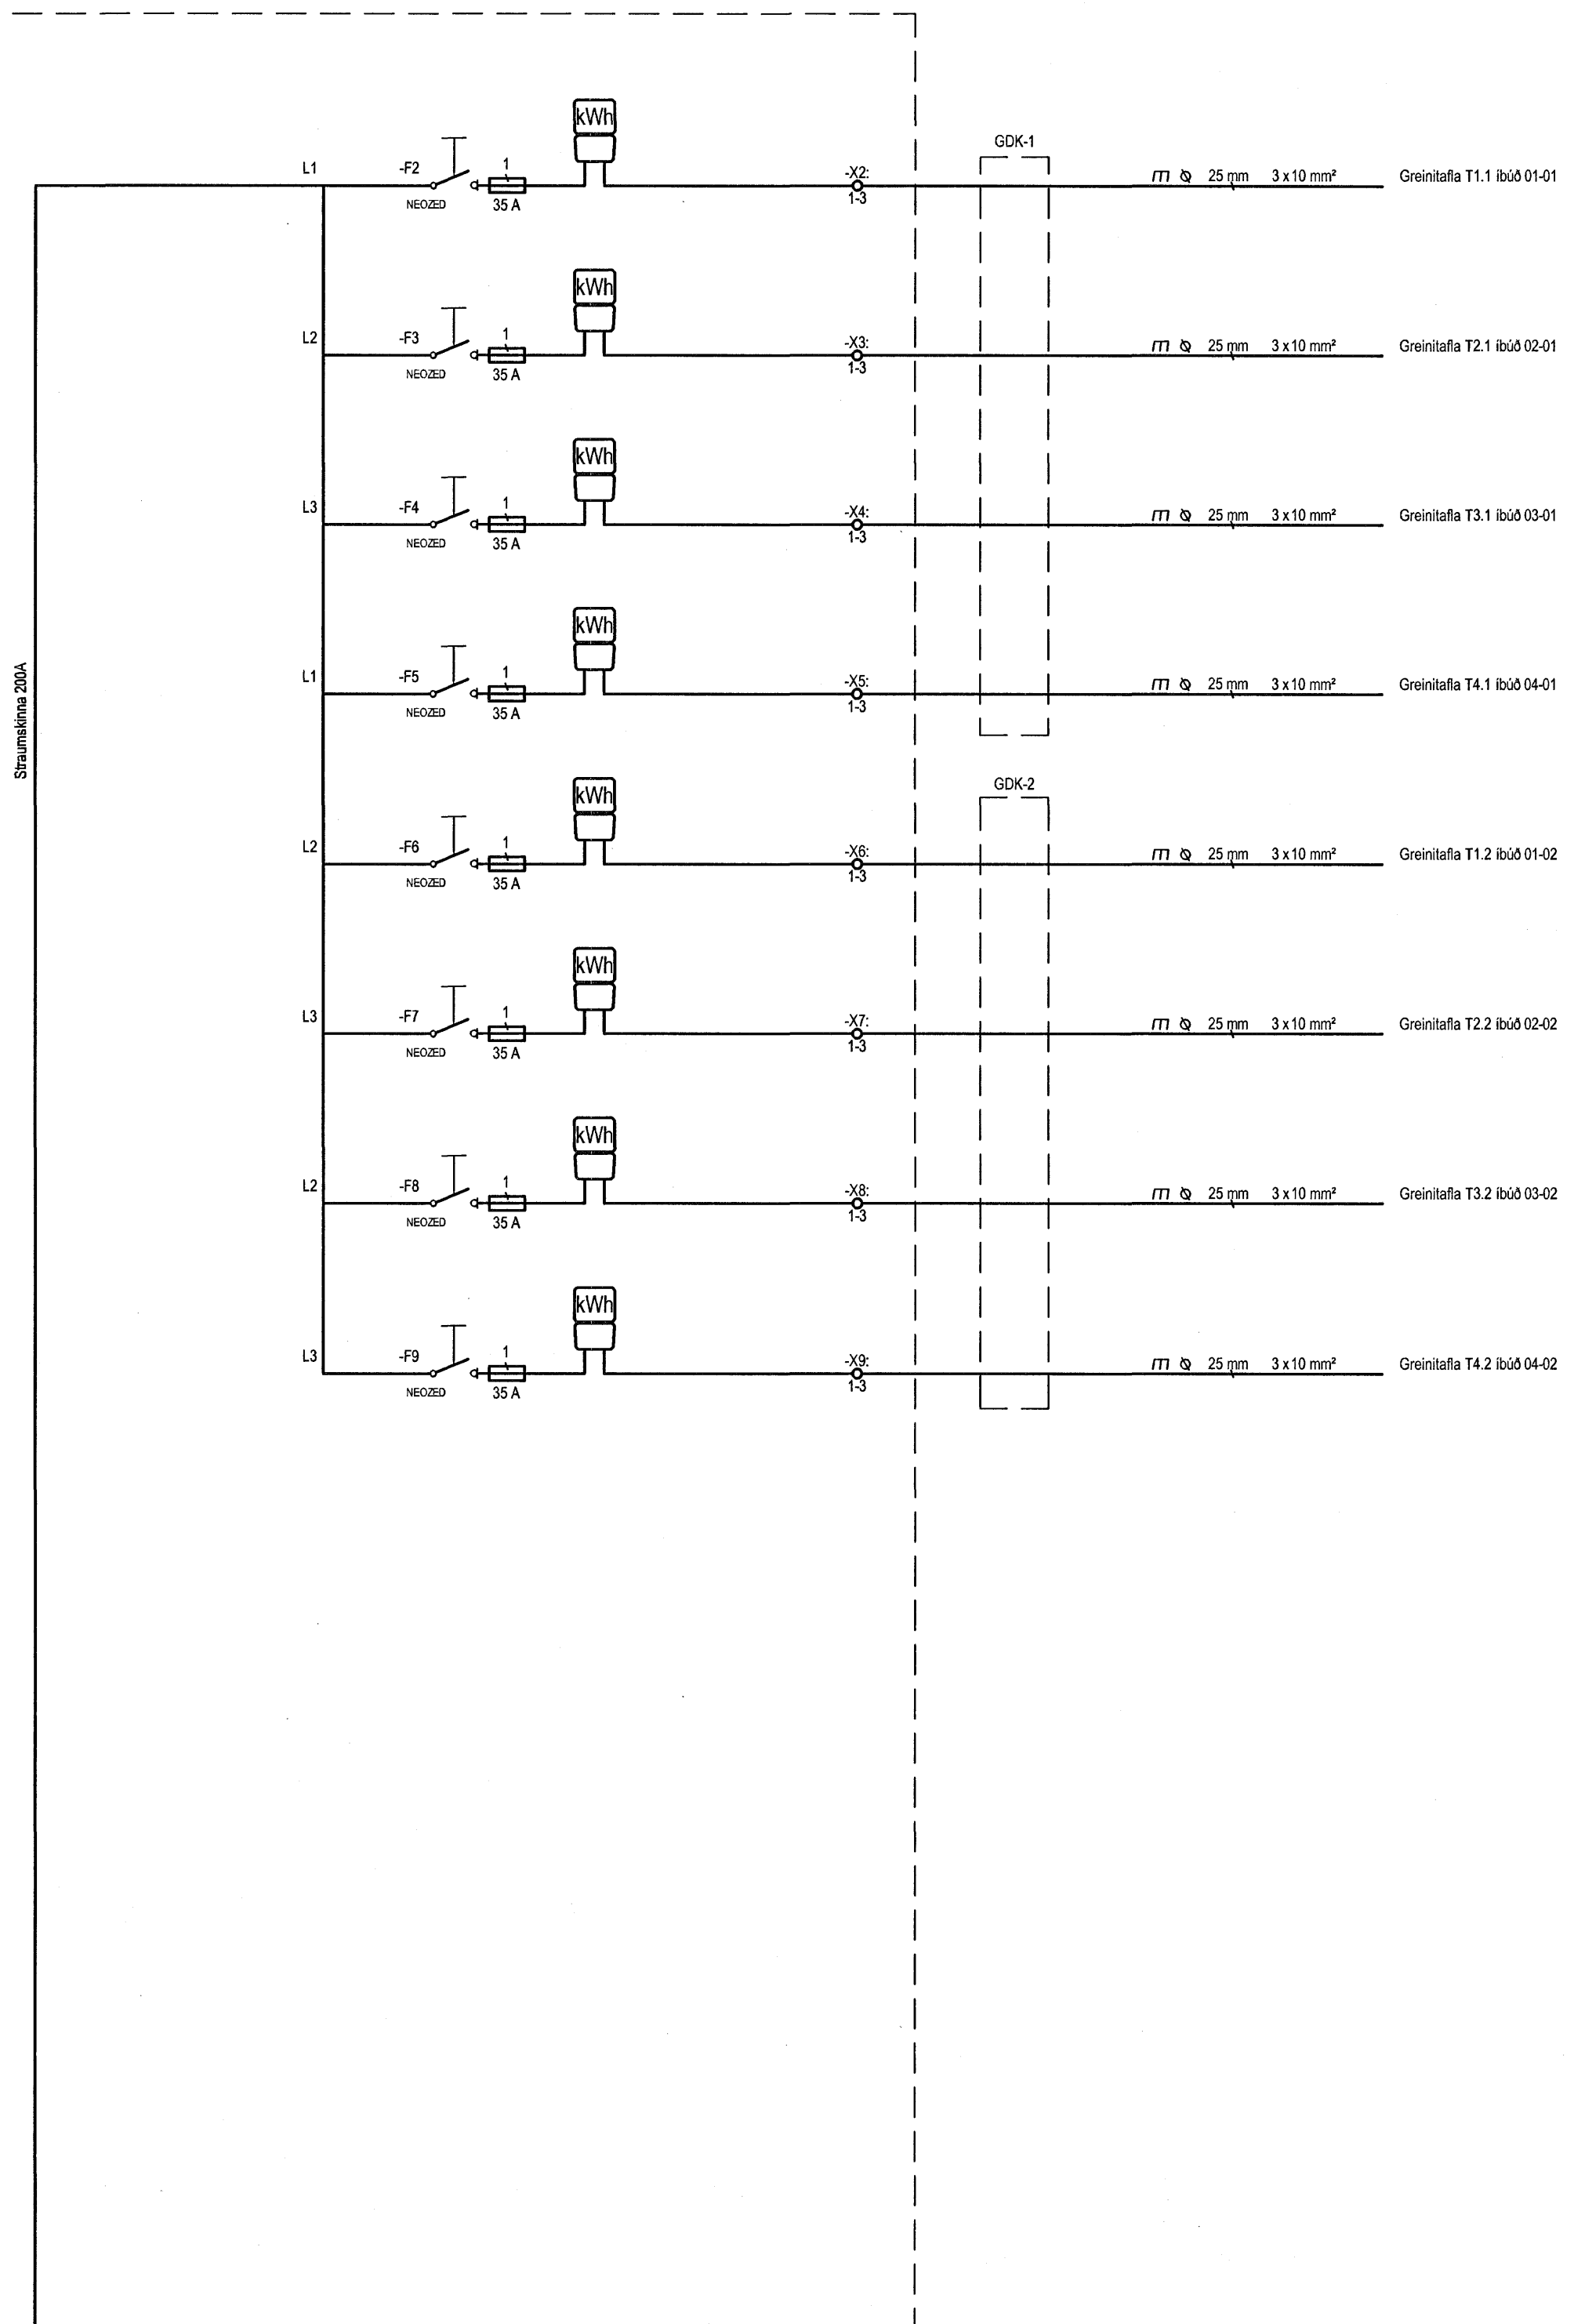


Aðaltafla T0.0 TN-C-S 400/230 Vac

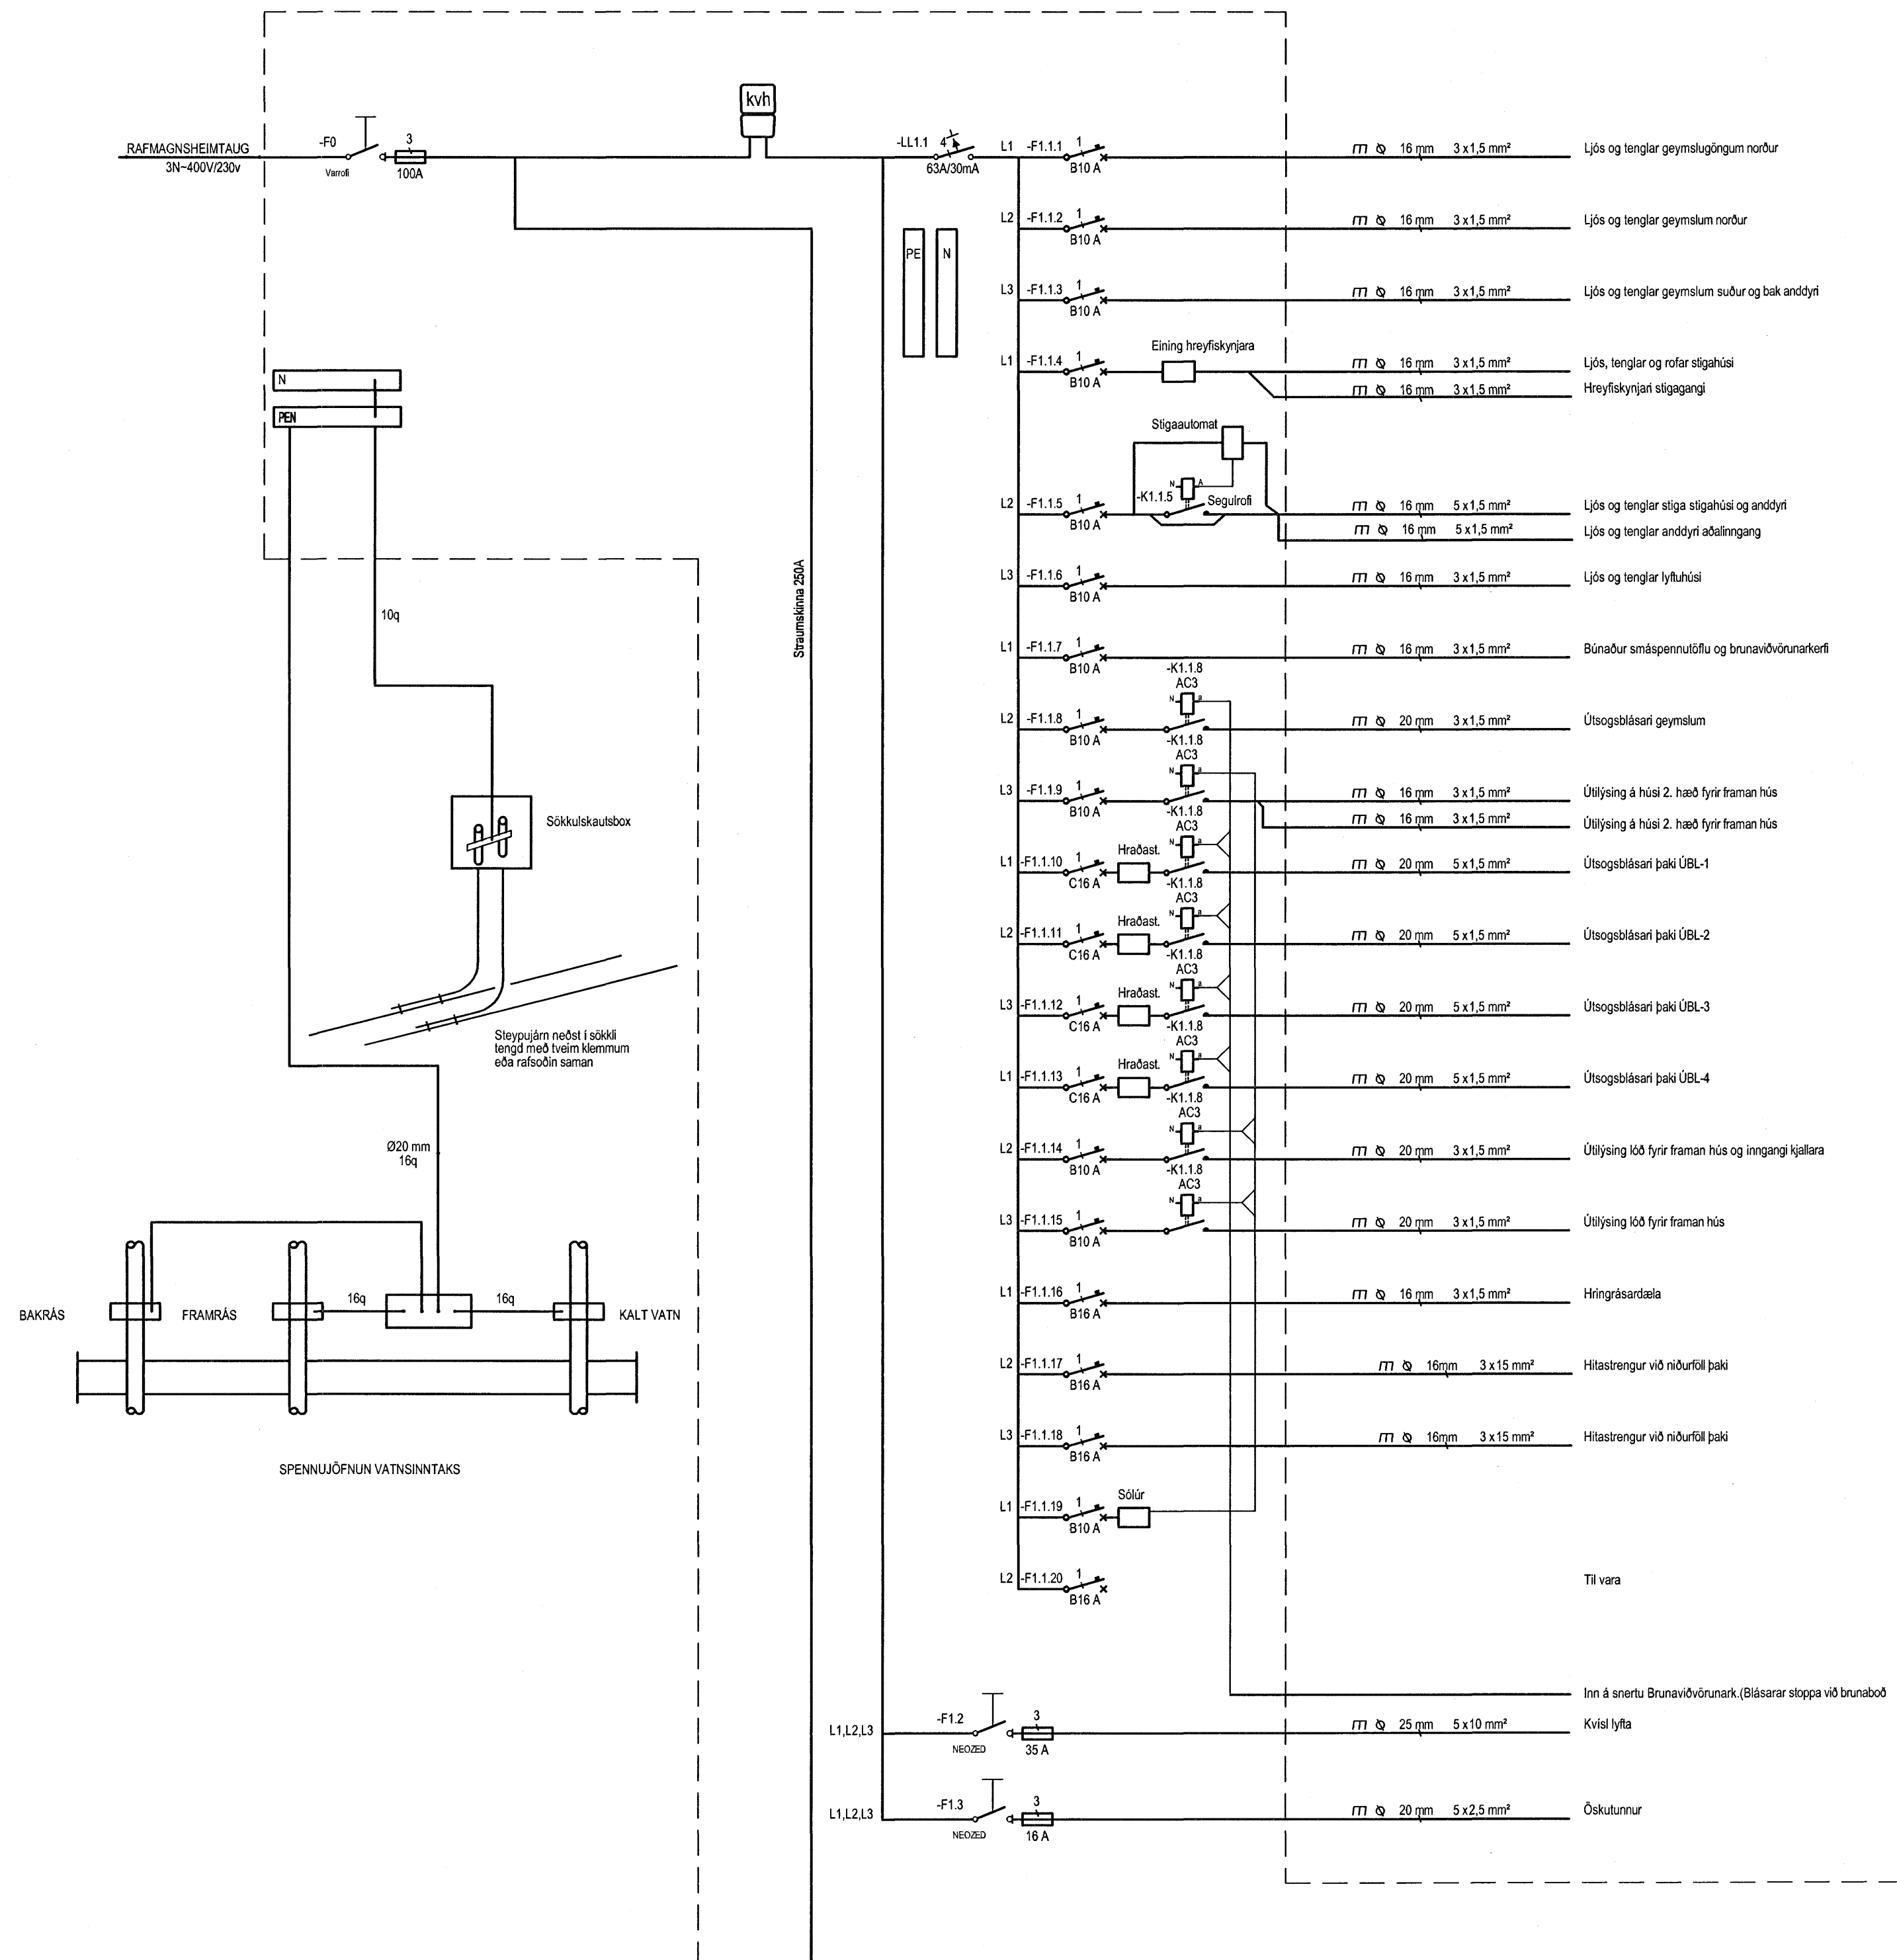

Hönnuður:
PAPI/GES
Yfirfarir:
Sambýkkt: **Páll A. Pálsson** kt: 091255-2789
Kt. 091255-2789

Breytingar:

BATTERIÐ
VERKFRÆDISTOFA
[Signature]
Kt. 110457-2789

Norðurbakki 15
Fjölbýli
220 Hafnarfjörður

Aðaltafla T0.0
Einlínunmynd
Mkv: Enginn

22. Mars 2008
VPS

RTS
VERKFRÆDISTOFA
Grensásvegur 3
108 Reykjavík
Sími 520 9900
Fax 520 9901
www.rts.is

83-1736-1-
08.02.2006
xx1101
A

