


GRUNNMYND 1:100
kjallari

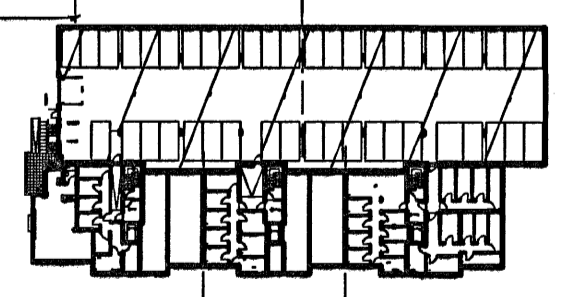

A SS PG 13.03.2006
Kötur bílagjafu breytt, húsgögn línkjarslúður breytt, regkristöð hjart II og stakka
ÓTGÁFA 1 TERNAB 1 SAMÞYKKT 1 DAGS
BREYTINGAR

ASK Arkitektar
Göteborgu 9
101 Reykjavík
Sími 515 0300
Fax 515 0319
www.ask.is



Áritun aðstoðnunar: *Þorgerður*
PM Gullaugsson arkitekt FÁ, kt. 210552-2199

SKIPALÓN 22-26 VERKTEIKNINGAR		
HEITI TEIKNINGAR	SKV.1 A1	1:100
STEYPU TEIKNING GRUNNMYND KJALLARA	TERNAB	HÞ
VERK.NÚM.	DAGS	16.02.2006
0457	ÓTGÁFA	A

Byggingafulfráttir Hafnarjar.
Algreitt þann
29 MARS 2006
Vps.