



E-E  
20-01  
SNEIDING 1:50  
Efri hluti

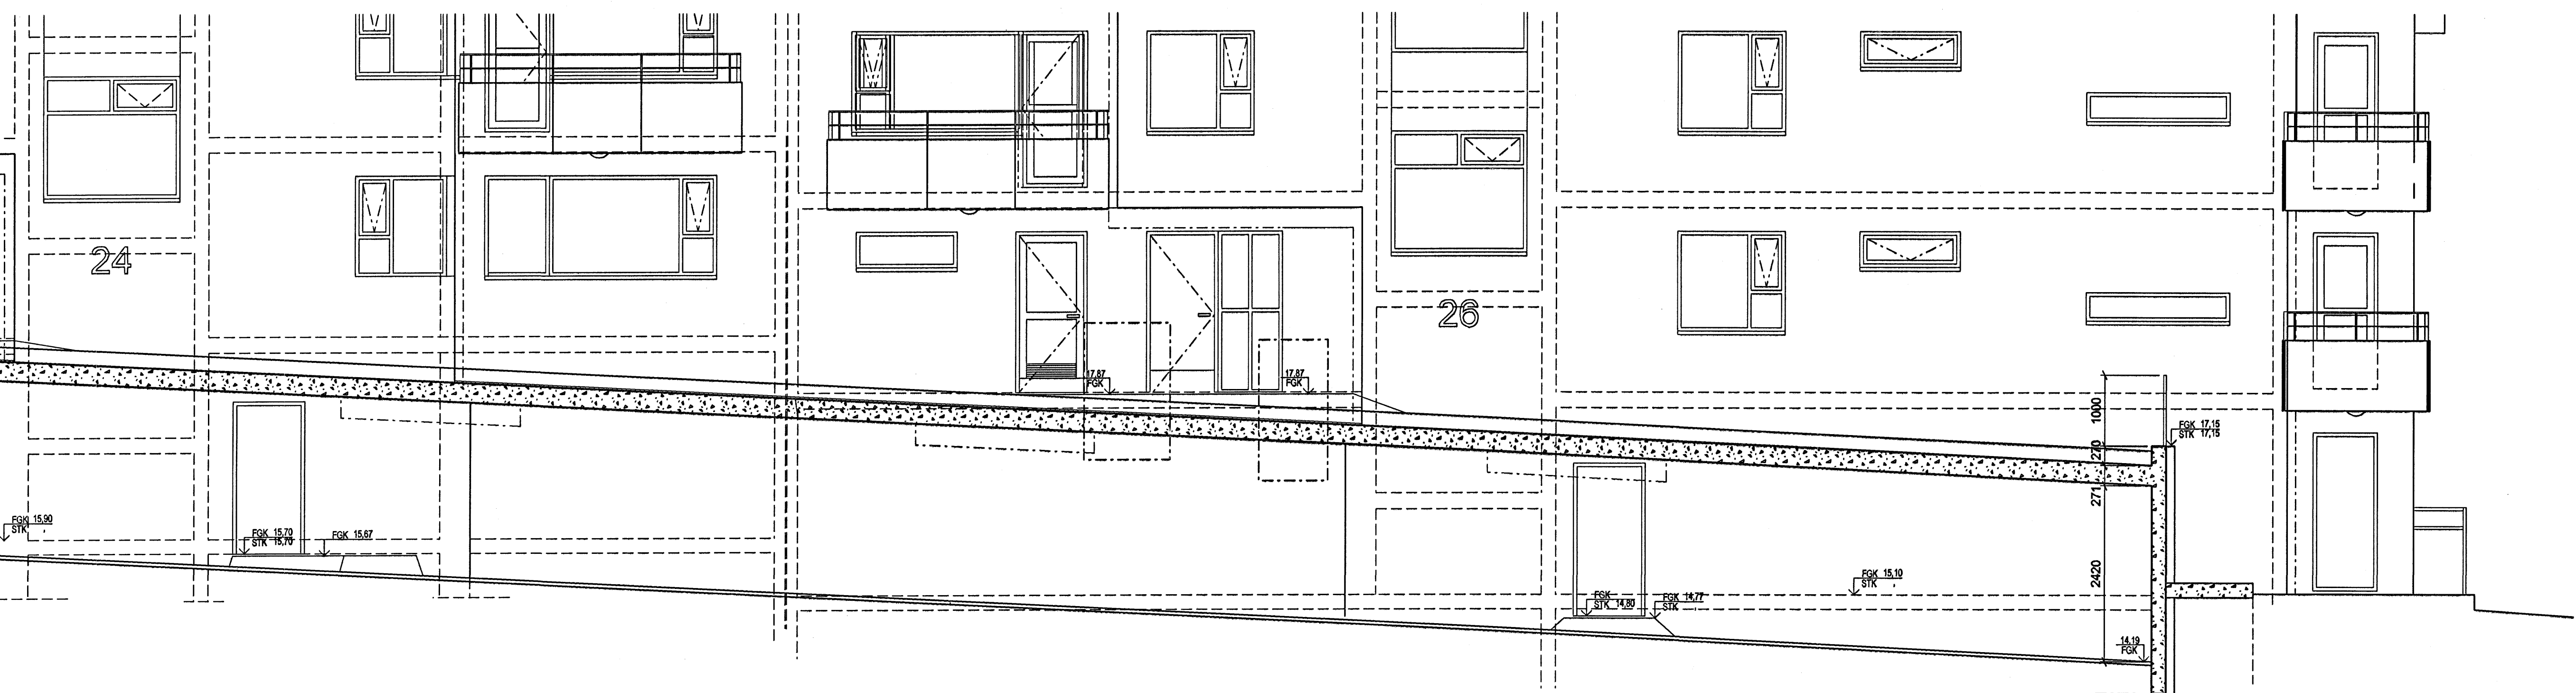

E-E  
20-01  
SNEIDING 1:50  
Neðri hluti

Byggingafræðiráttur  
Algreitt þann  
29 MARS 2006  
VPS

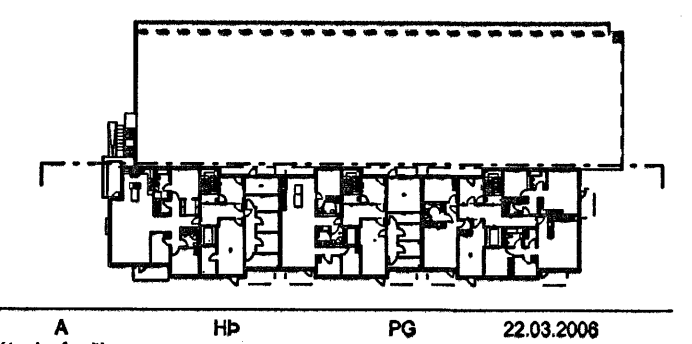

A	HP	PG	22.03.2006
ÓTGAFA	TEIÐVAÐ	ÍSAMBÝGGT	LAGB
BREYTINGAR			

ASK Arkitektar  
Geirgötu 9  
101 Reykjavík  
Sími 515 0300  
Fax 515 0319  
www.ask.is



Artun aðeðhöfundur: *Þórunn Gunnlaugsson*

PM Gunnlaugsson arkitekti FAI, tlf/210552-2199

SKIPALÓN 22-26  
VERKTEIKNINGAR  
SNEIDING E-E

VERK NÚM.	NÖMUR TEIÐNINGAR	ÓTGAFA
0457	20-25	A