


02 SNID
101 103 MKV. 1
102

07 SNID
101 103 MKV. 1
102

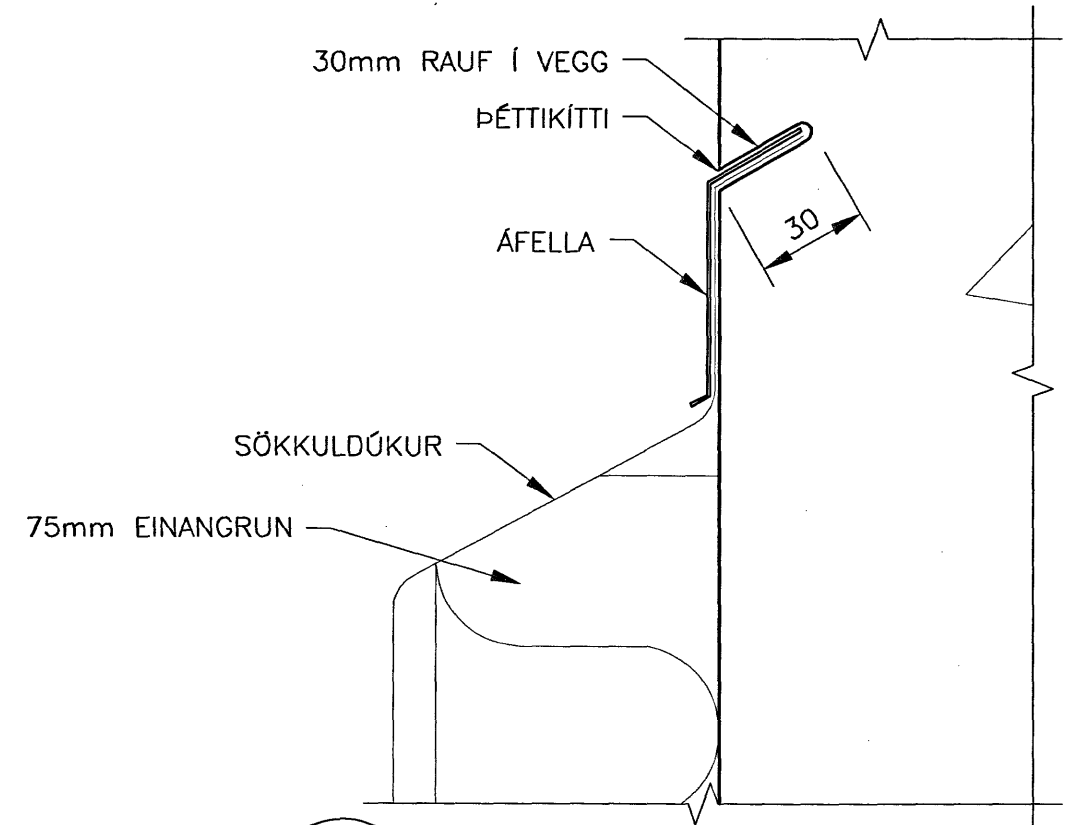

A DEILI
MKV. 2

ÚTGÁFUFRILL



NÚMÉR:	DAGS:	SKÝRINGAR:	HANNAD:
B1	23.02.2006	BYGGINGARTEIKNING	IRG
B2	16.03.2006	BREYTT GRUNDUN	IRG

DAGS. UNDIRSKRIFTAR: NAFN OG KT. SAMRÆMINGARHÖNNUNAR:

UNDIRSKRIFT SAMRÆMINGARHÖNNUNAR:

Guðmundur

ATHUGASEMDIR:
NÚVERANDI GÓLFPLATA Í BÍLSKÚR FJARLÆGD

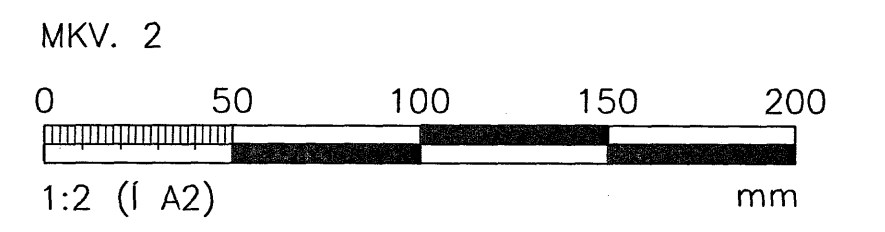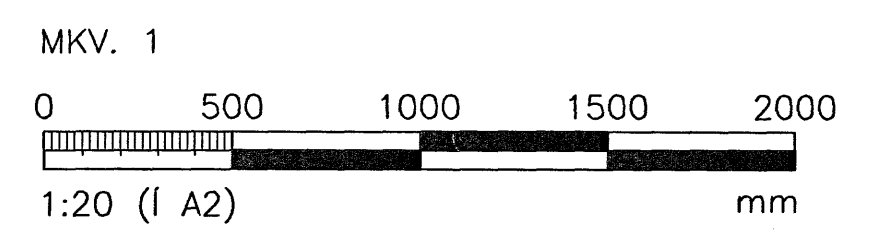

ÖLL AFNOT OG AFRITUN TEIKNINGAR, AD HLUTA EDA HEILD, ER HÁÐ SKRIFLEGU LEYFI HÖFUNDA.

1 HÖNNUN

GRENSÁSVEGI 1 · 108 REYKJAVÍK · SÍMI: 510 4000 · FAX: 510 4001
VEFFANG: www.honnun.is · NETFANG: honnun@honnun.is

HEITI VERKS:

**LÓUÁS 7
HAFNARFIRDI**

HEITI TEIKNINGAR:

**BURDARVIRKI:
SNID Í VEGGI
HLUTAMYNDIR**

MELT:	TEIKNAD: BAR	GEYMSLUNUMER:	VNR: 3.151.224
HANNAD: IRG	YFIRFARID: <i>J</i>	MKV: 1:20	NR. TEIKNINGAR:
DAGS. UNDIRSKRIFTAR: 16.03.06	NAFN OG KT. HÖNNUNAR: HÖNNUN hf	430572-0169	B103
UNDIRSKRIFT HÖNNUNAR: <i>Þorbjörg Stefánsdóttir</i>	Kt. 110658-6489	ÚTGÁFA: B2	

Byggingarfræðistofa Húsnáðar
á Hlíðinni
21 MARS 2006
VPS.