


setlaug
m/ læstu loki

A

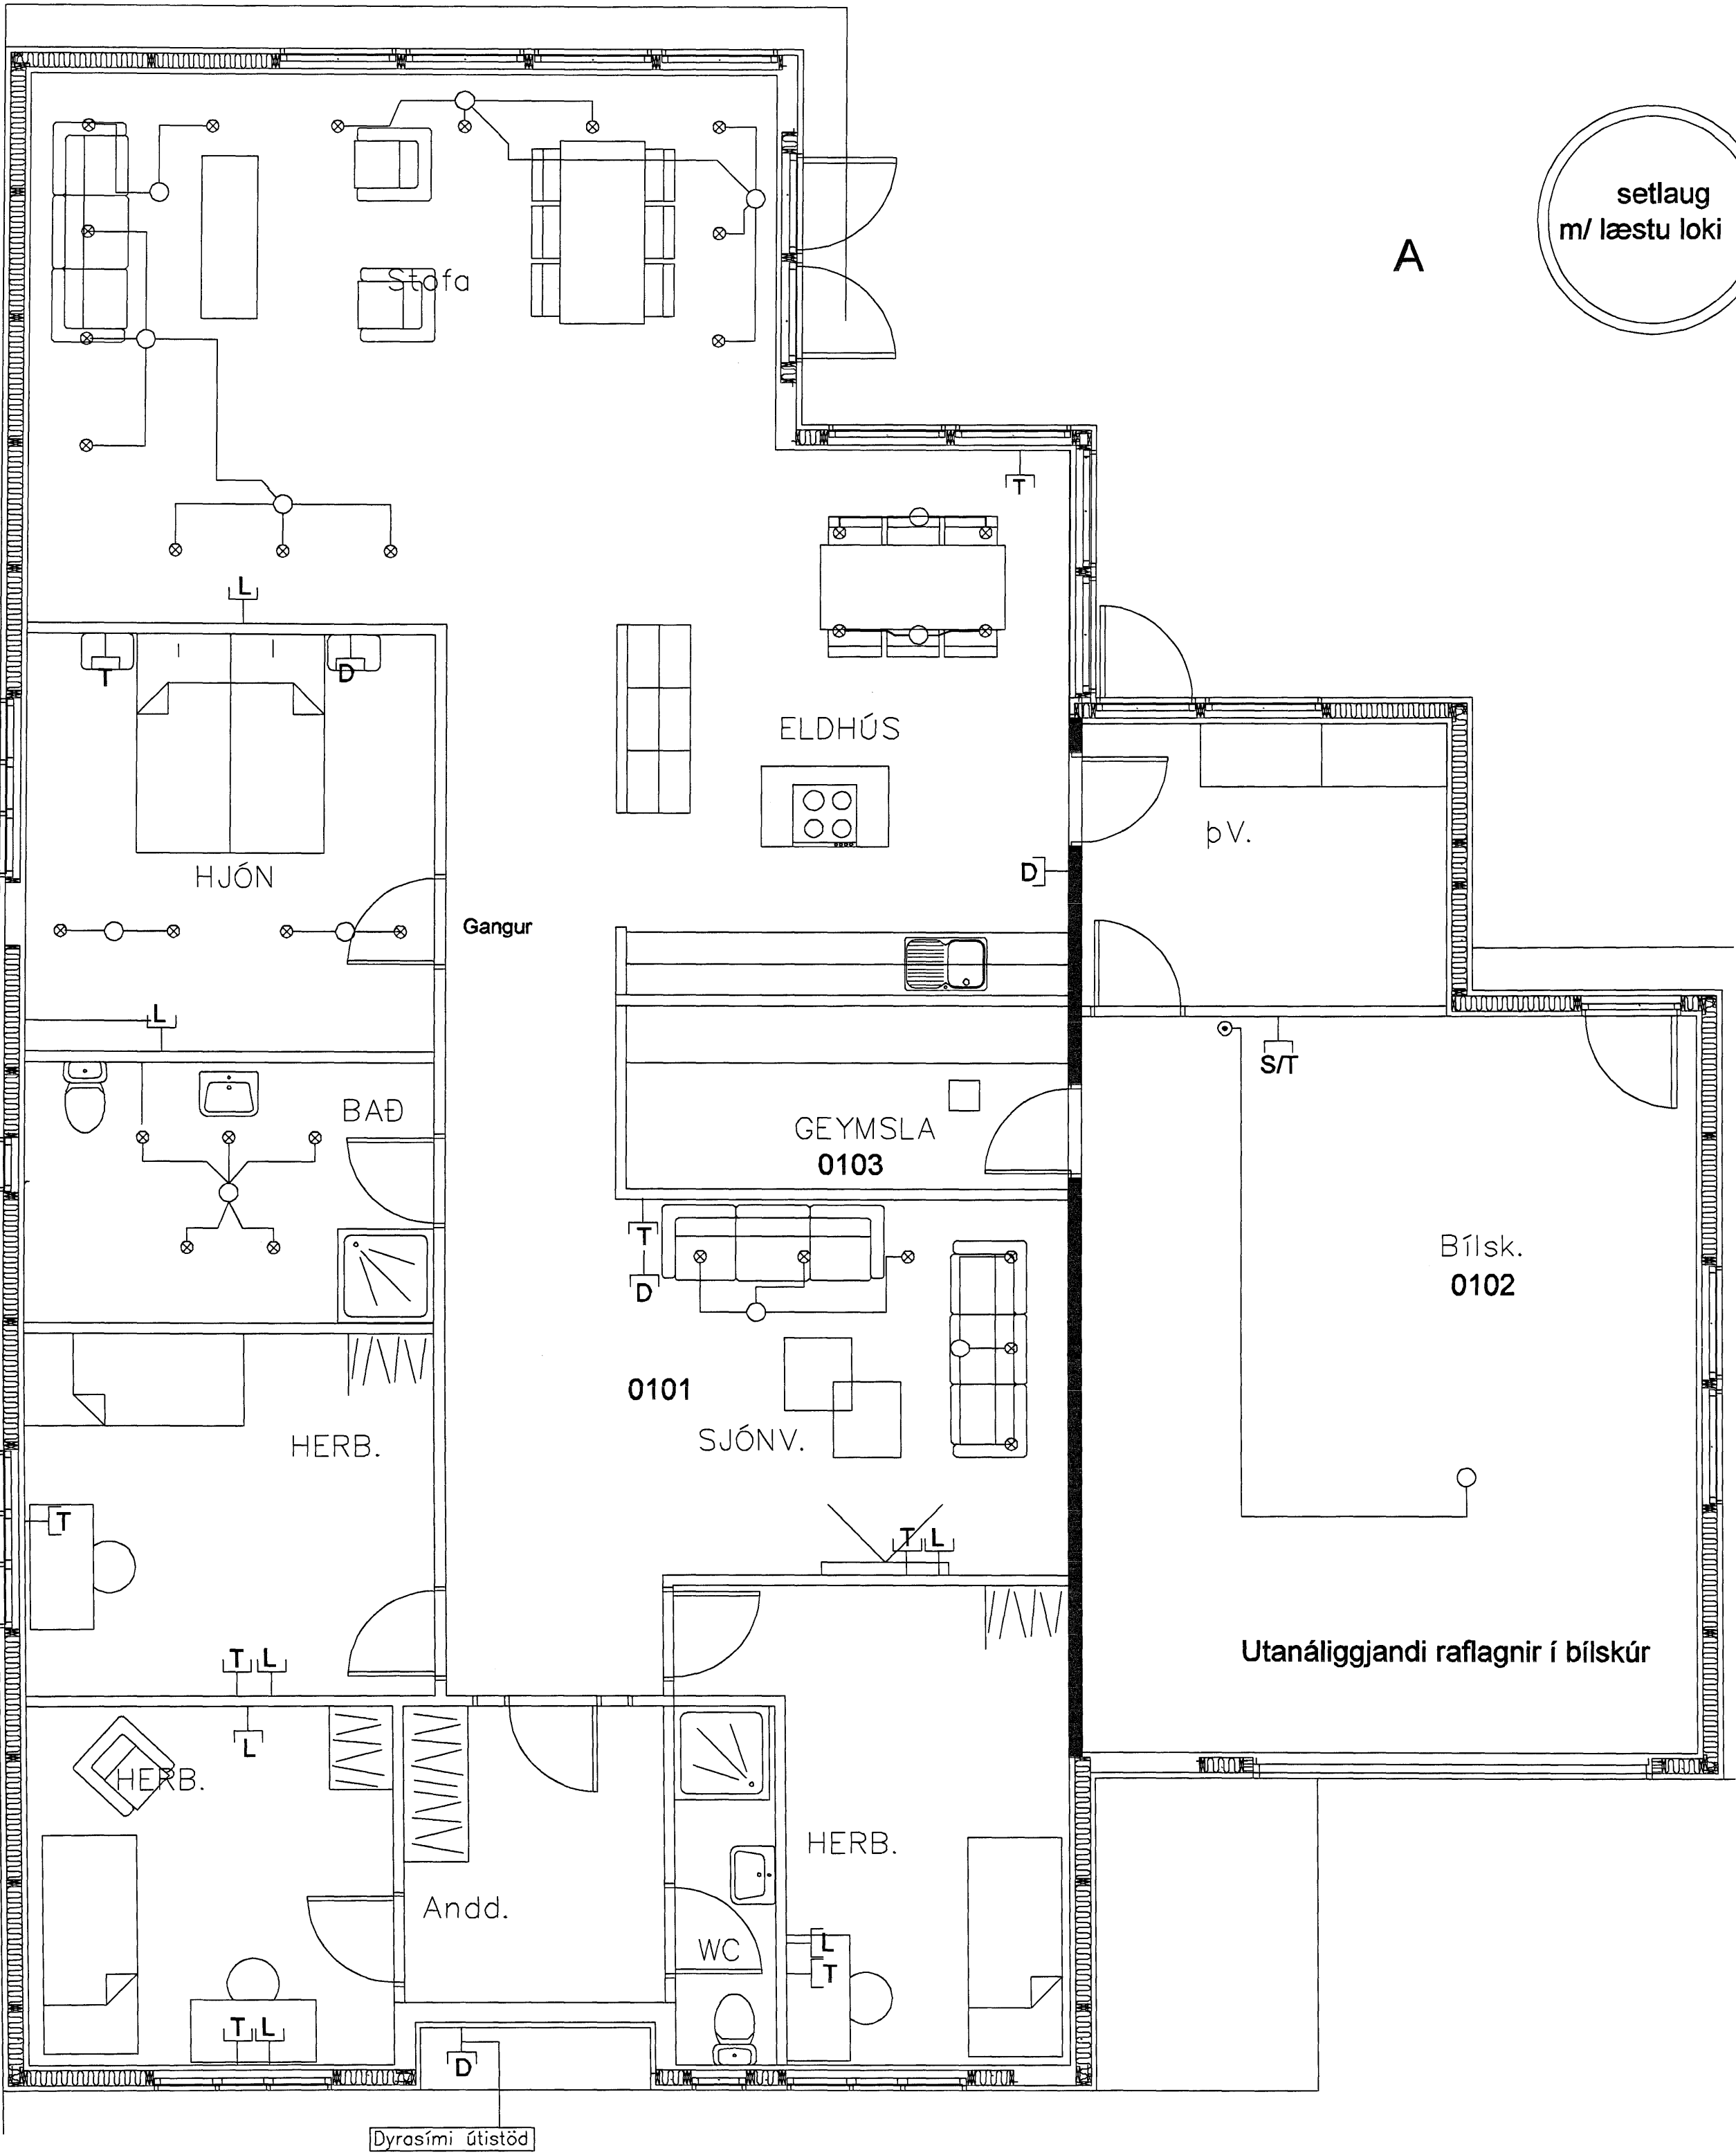

SBS

Sigurjón Björn Sveinsson Raflagnahönnuður
Hamrabýggð 30 s: 5654001, 8991159

VERKHEITI: Hafravellir 9 221 Hafnarfirði

Mkv. 1:50

VERKHUTI: Raflagnateikning Smáspennulagnir

DAGS. 01.02.2007

TEIKNAB: Sigurjón Björn Sveinsson kt.010565-4569

BLAD NR 4 AF 5

SAMP: *Sigurjón Sveinsson*

BREYTT