


T. 2

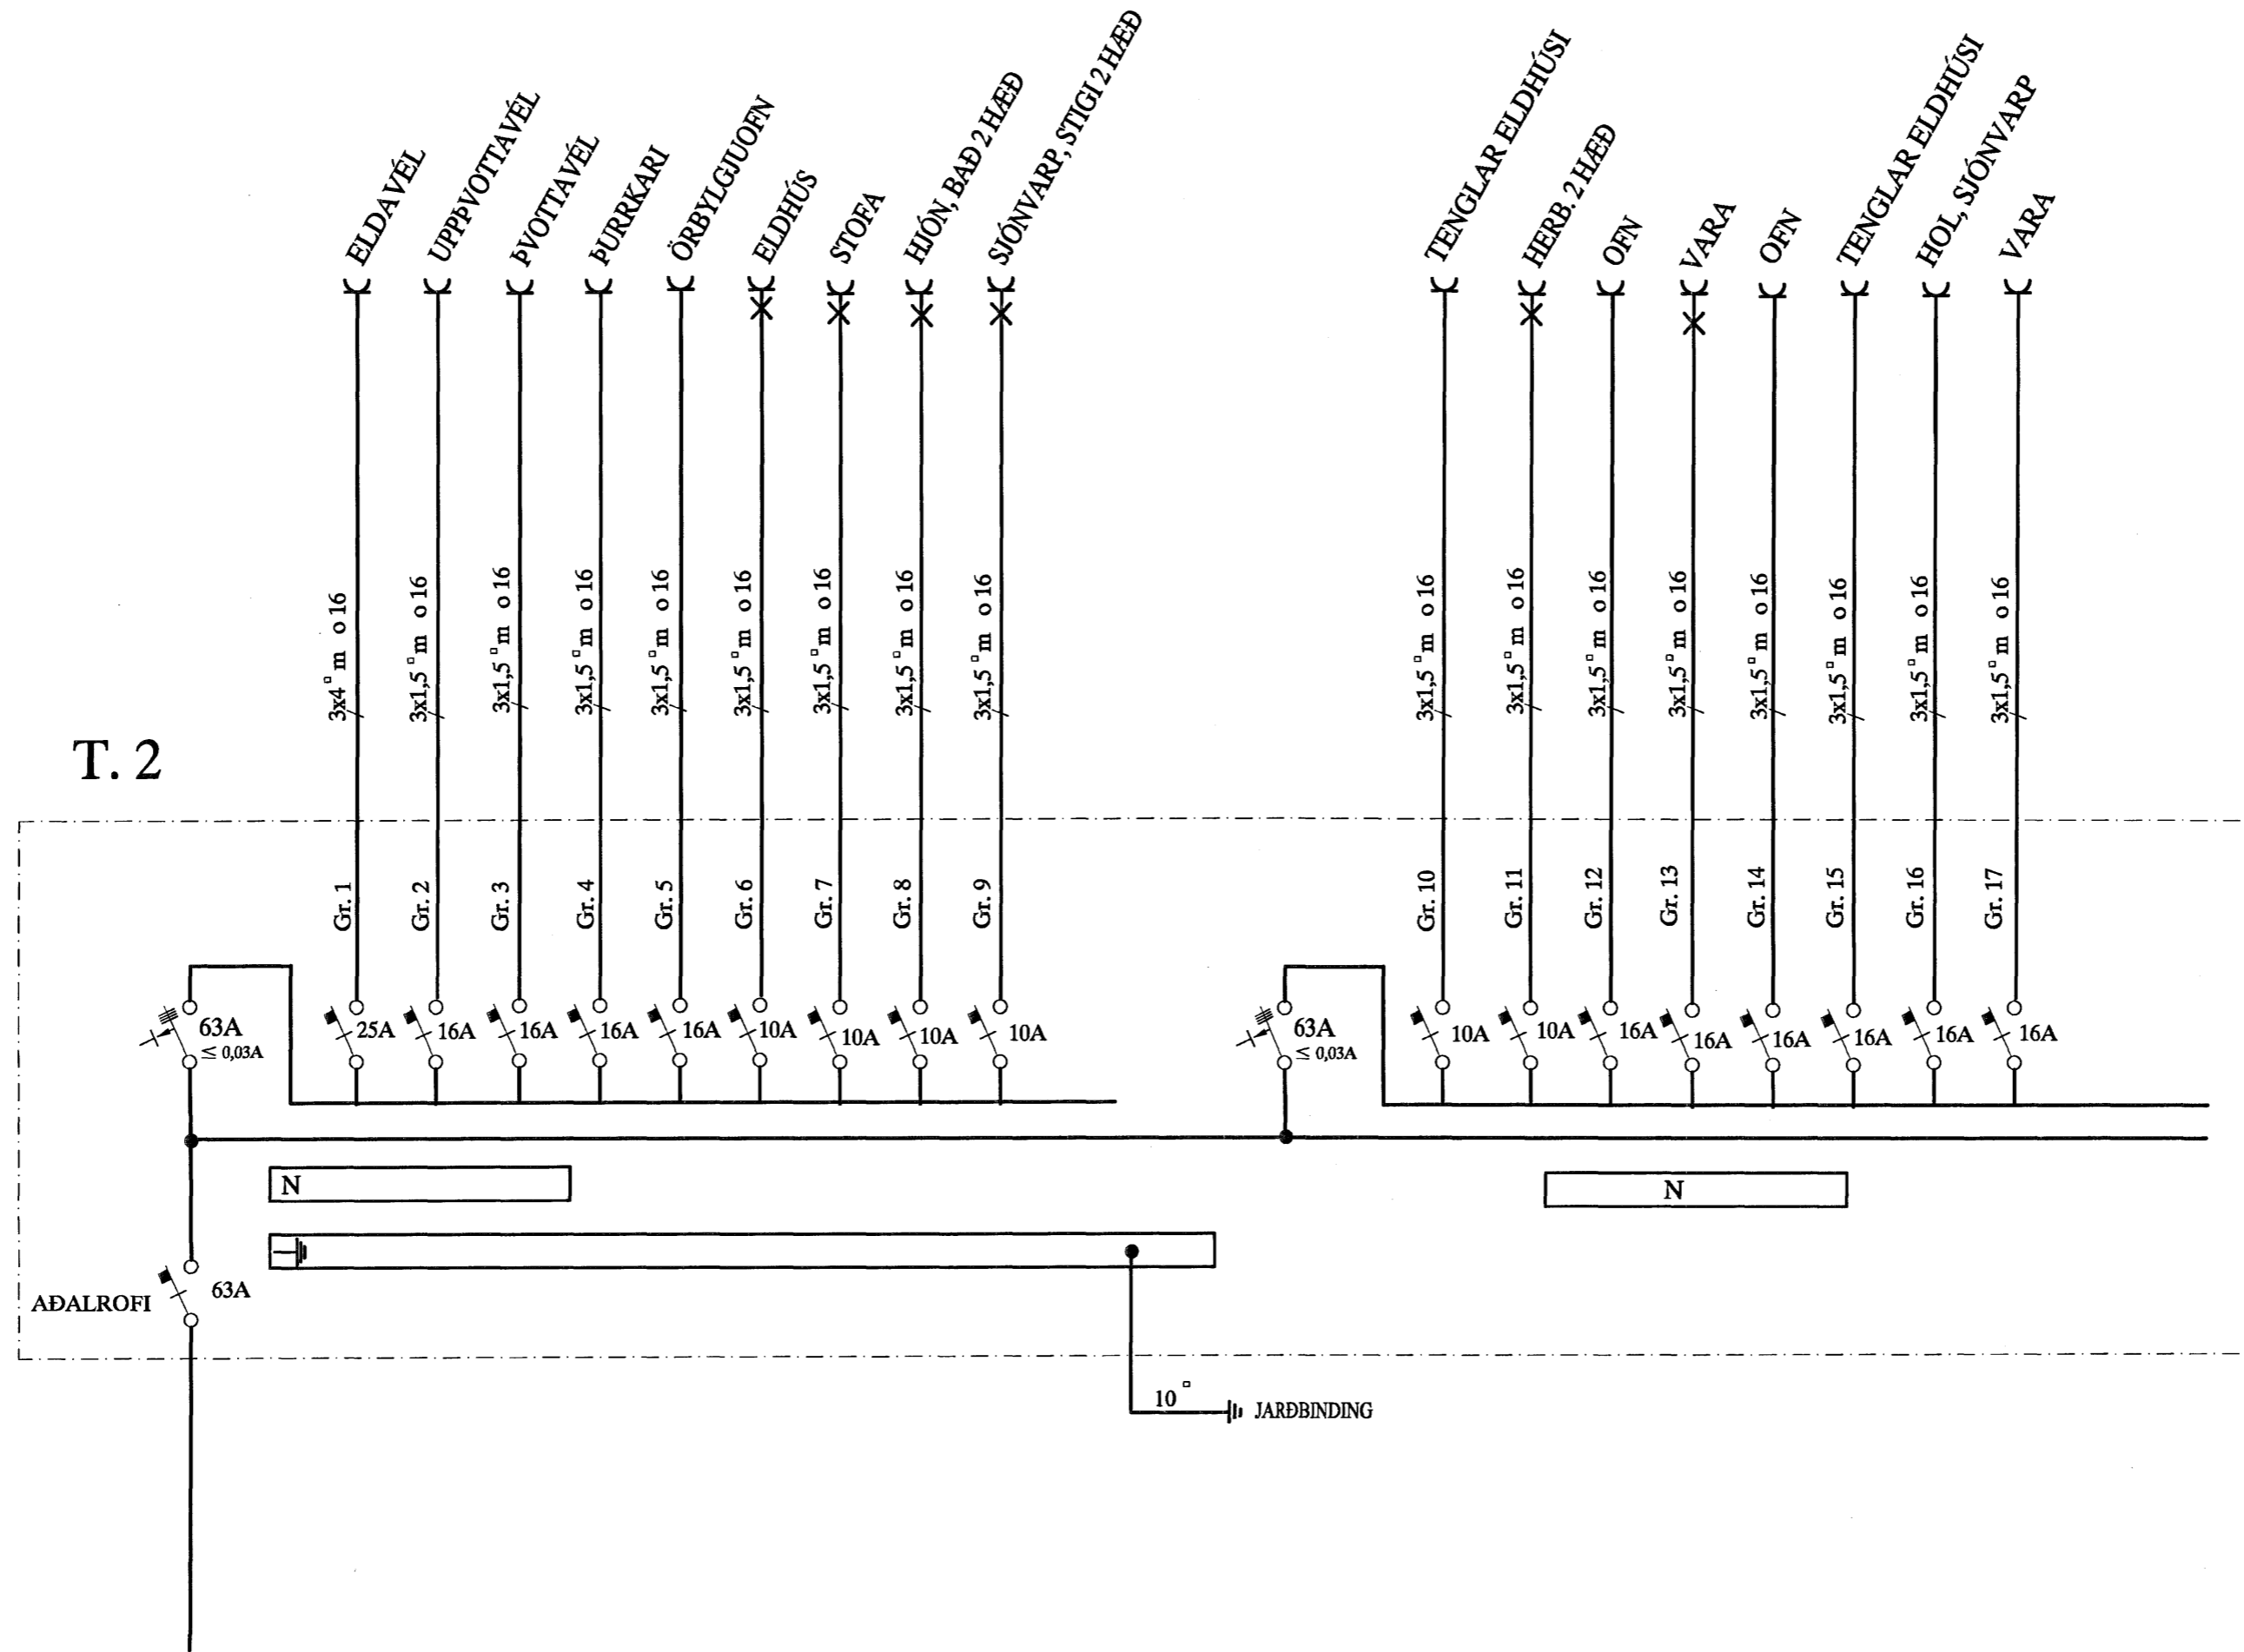

						DREKAVELLIR 48 HAFNARFIRÐI		MKV.	
						EINLÍNUMYND AF TÖFLU T2		TEIKN.NR. 4	
								SÍÐASTA TNR.	
A	07-05-15	HEIMTAUGAR-OG FULLNÁÐARTEIKNING	B.P.T.	T.S.	<i>Trausti</i>	220146-2439	TERA S/F		TNR. 4 AP 4
ÚTG.	DAGS.		TEIKN.	HANNAD	SAMPYKKT	KENNITALA	RAFMA GNSVERKFRÆÐISTOFA EDMUND BELLERSEN RA FMAGNSIÆKNFR. SÍMI 5687388 TRAUSTI SVENBÍÖRNSSON RA FMAGNSIENFR. SÍMI 5687390		ÚTG. A