


undirritun samræmingarhönnuðar:

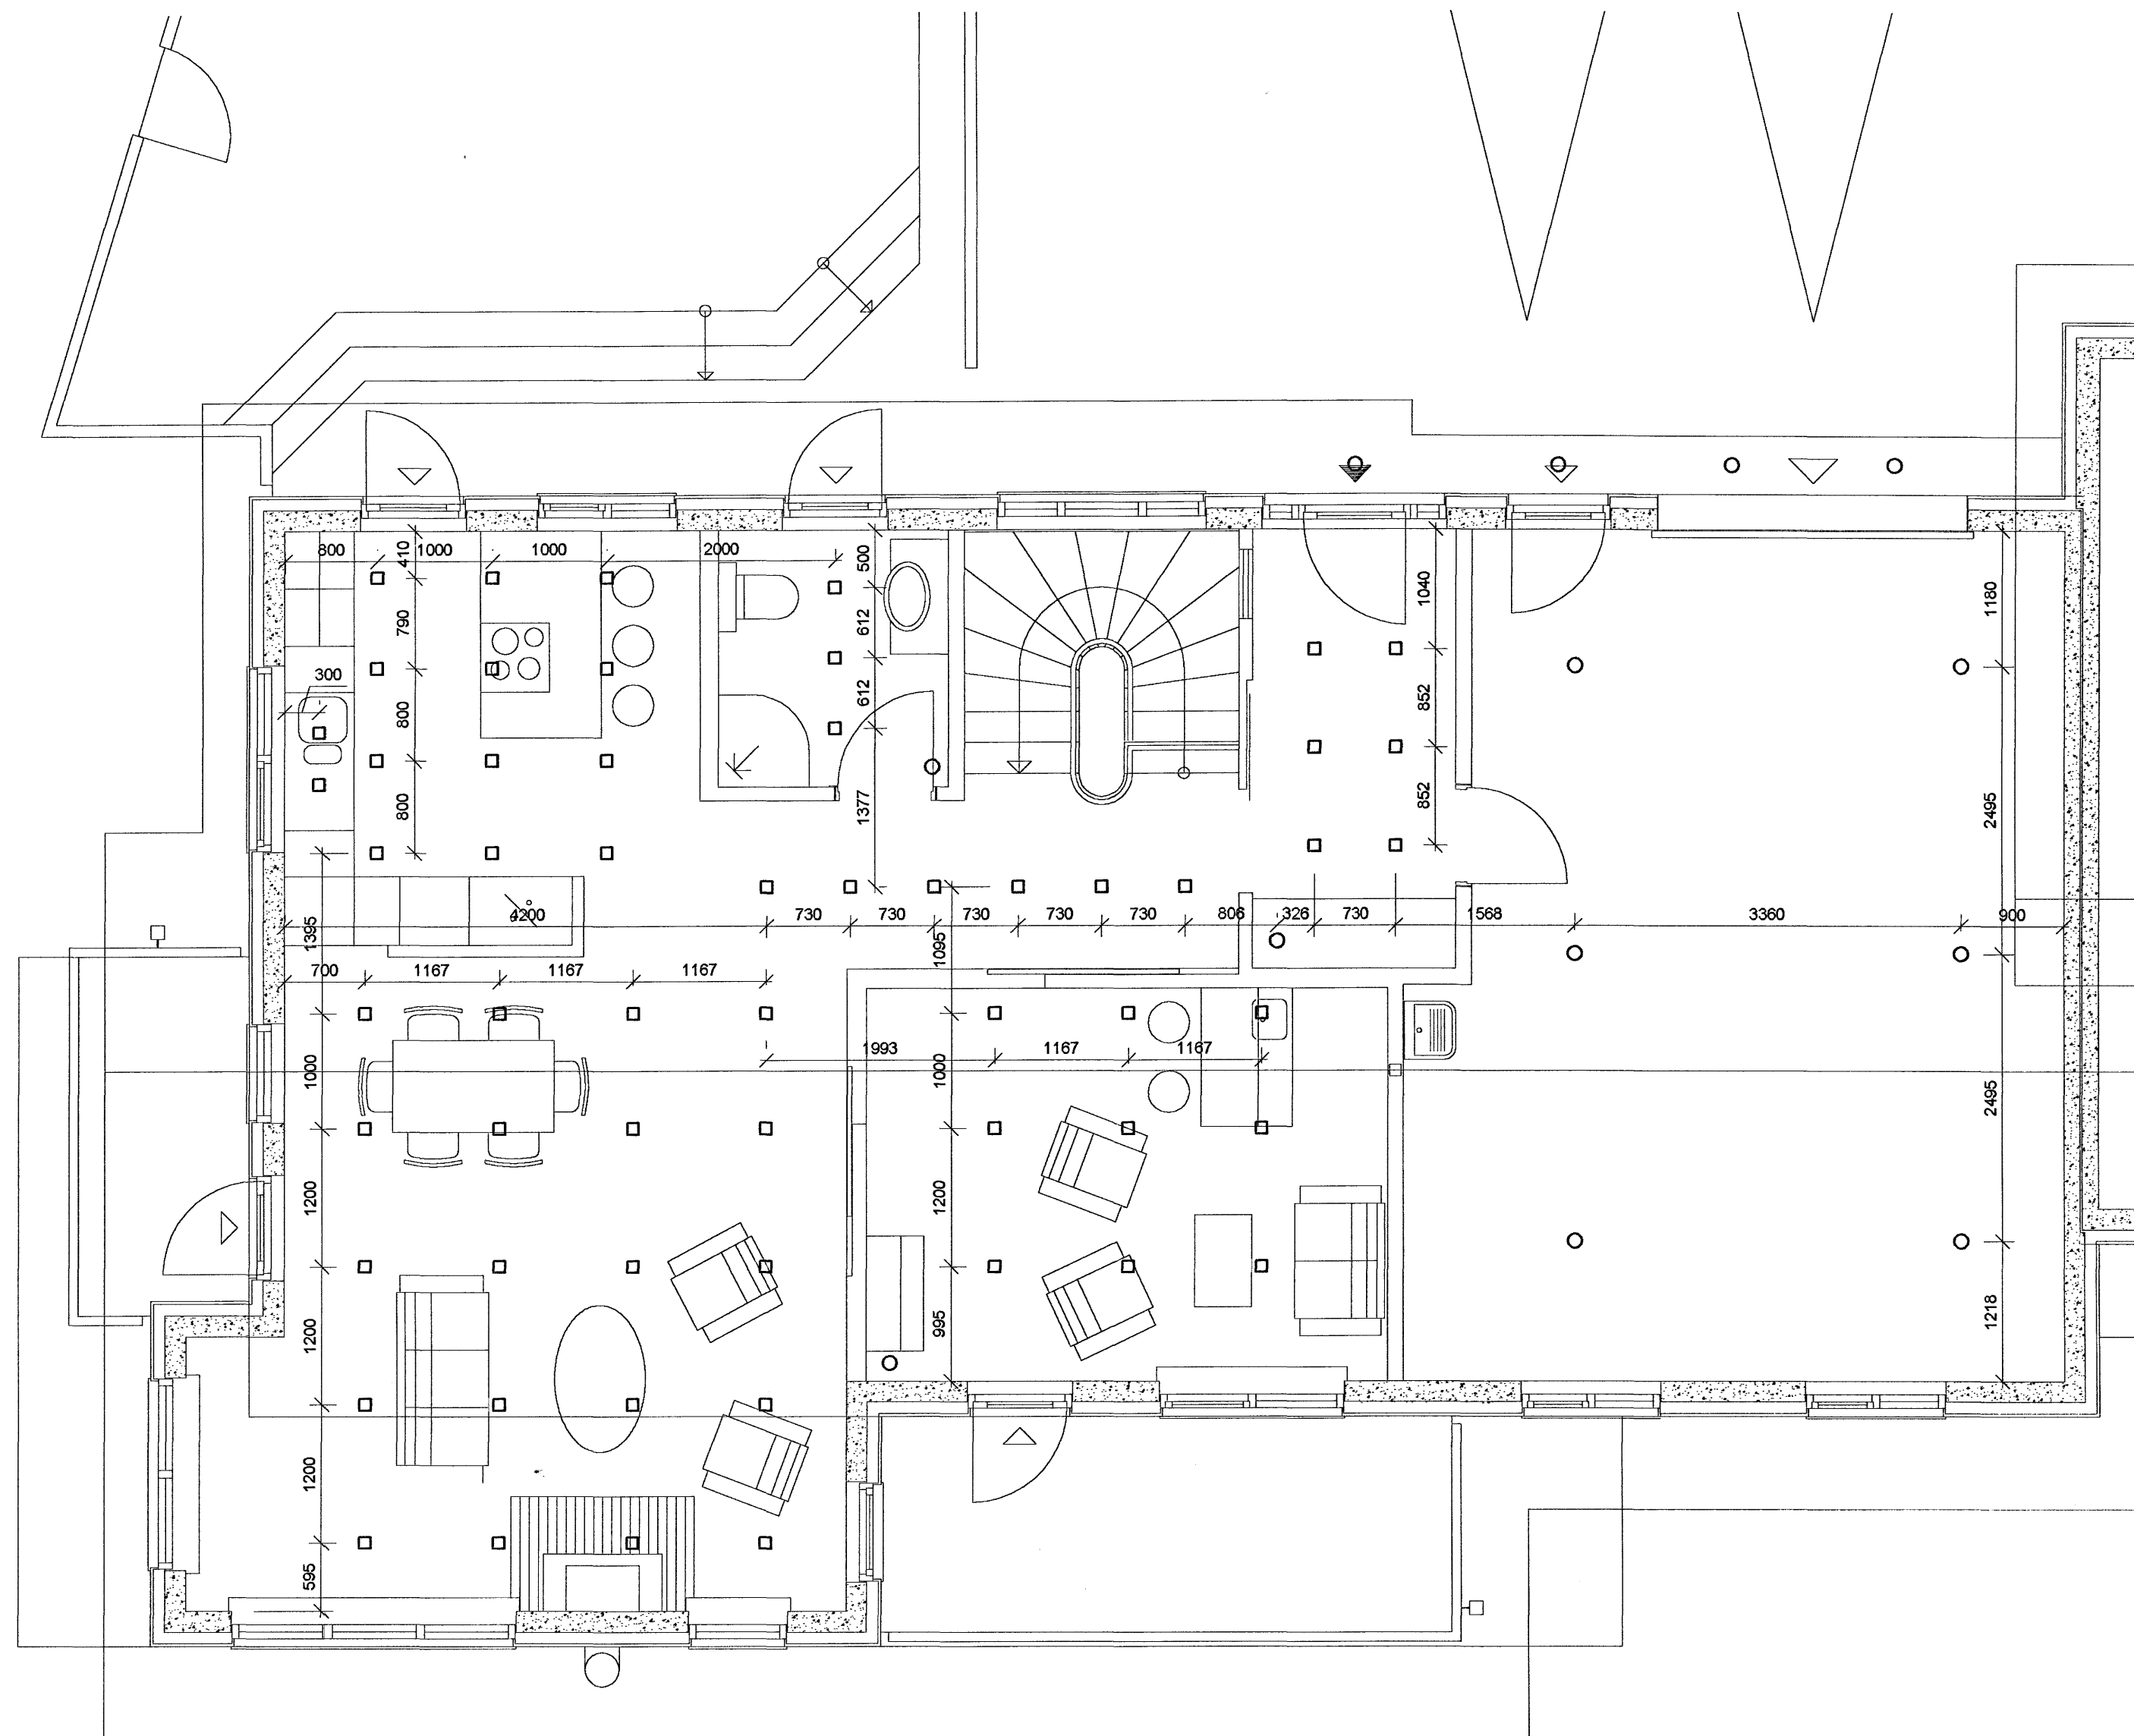

YFIRFARIÐ
23.05.'07
A/B/H

Br.	Dags.	Breyting	Br.	Sp.

FURUÁS 17
220HAFNARFJÖRÐUR
LAMPAPLAN

Elys ehf Raflagnateikningar Furuvellir 17, 221 Hafnarfjörður
s 555-4750 gsm. 897-6530 elma@hve.is

Hannað: ÞKK Telknað: VEC Yfirarið: ÞKK

Samþykkt: Þörður K Kl.: 040851-4969

Tölvuskrá: C:\2007\718-07 Furuas 15-17\rafkyn\Furuas 15-17.dwg

Mkv. 1:50 Blöðsterð: A2

Dags. 10-05-07 Nr.: 718-07 Blað: 101