


GREINATAFLA T1.1

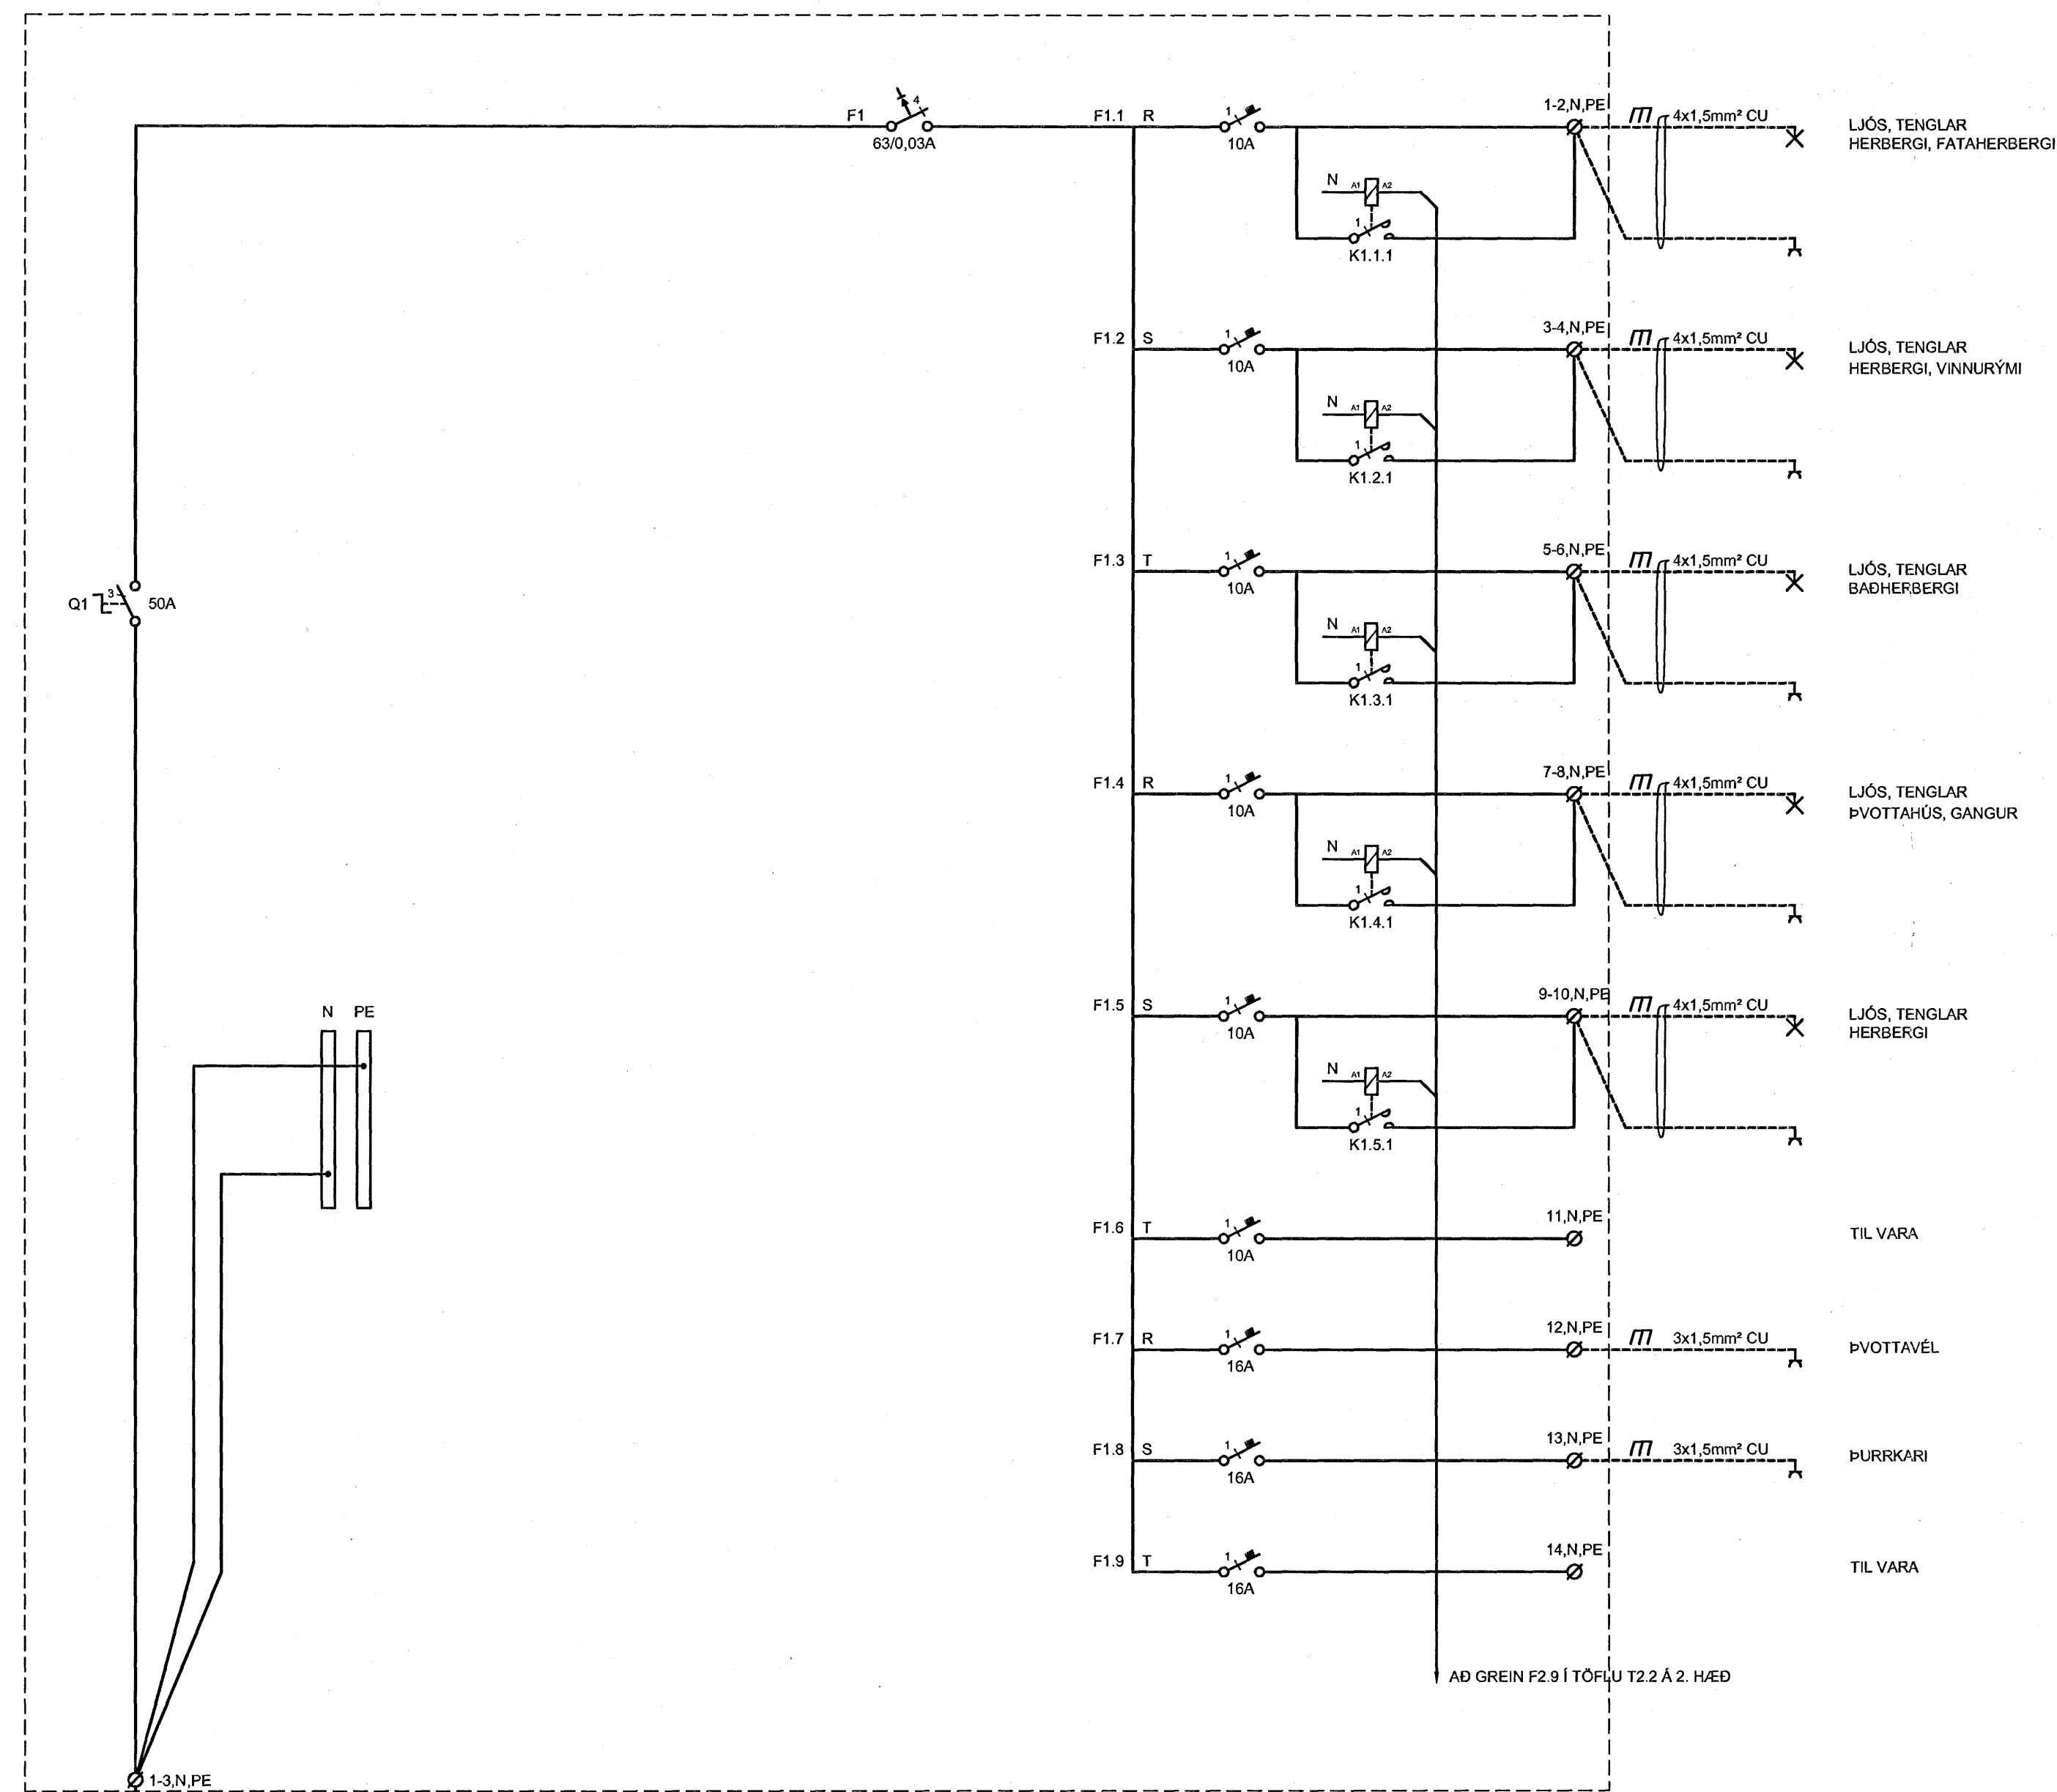


KVÍSL 5x10mm² CU

GREINATAFLA T2.2

ÁRTUN SAMRÆMINGARHÖNNAÐAR

BR. DAGS. BREYTING REIKN. TEIKN.

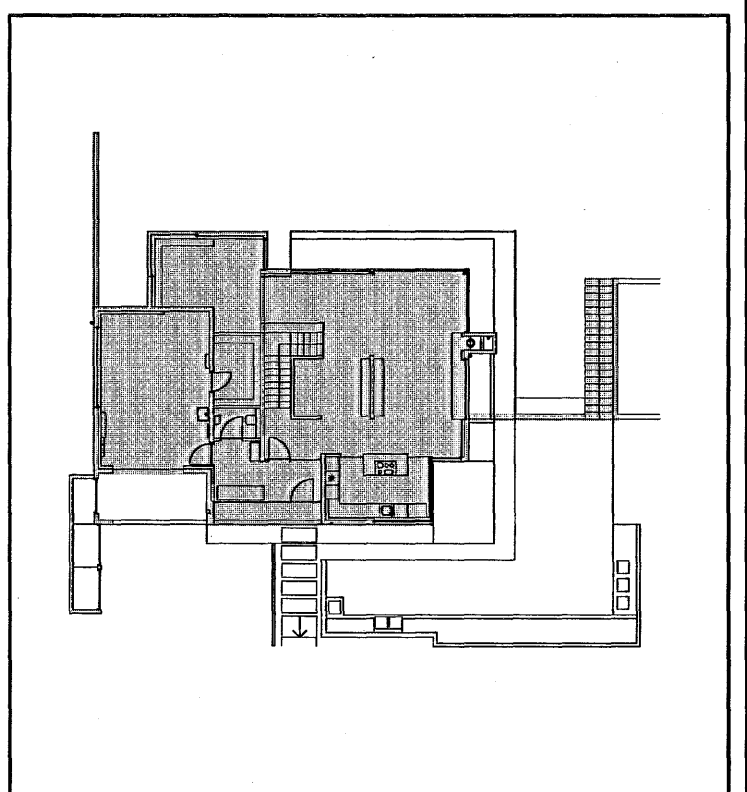

30 011070 5069
VSÓ RÁÐGJÖF
 BORGARTŌN 20, 102 REYKJAVÍK, Síma 220-3000, Símafax 220-0718, Netfang vs@vs.is

HLÍÐARÁS 4 - HAFNARFIRÐI

RAFKERFI EINLÍNUMYND GREINATAFLA T1.1	HANNADEIÐ YFIRVAÐ SAR/TKK KT. SEI	SJ/LL Simon Undirsson 110856-7769
KVARNR A17- VEÐURR	TEIKN. NR. REYKJAVÍK	30.05.2007 BR.
06306	R7-E1-1	