



GREINATAFLA T2.2

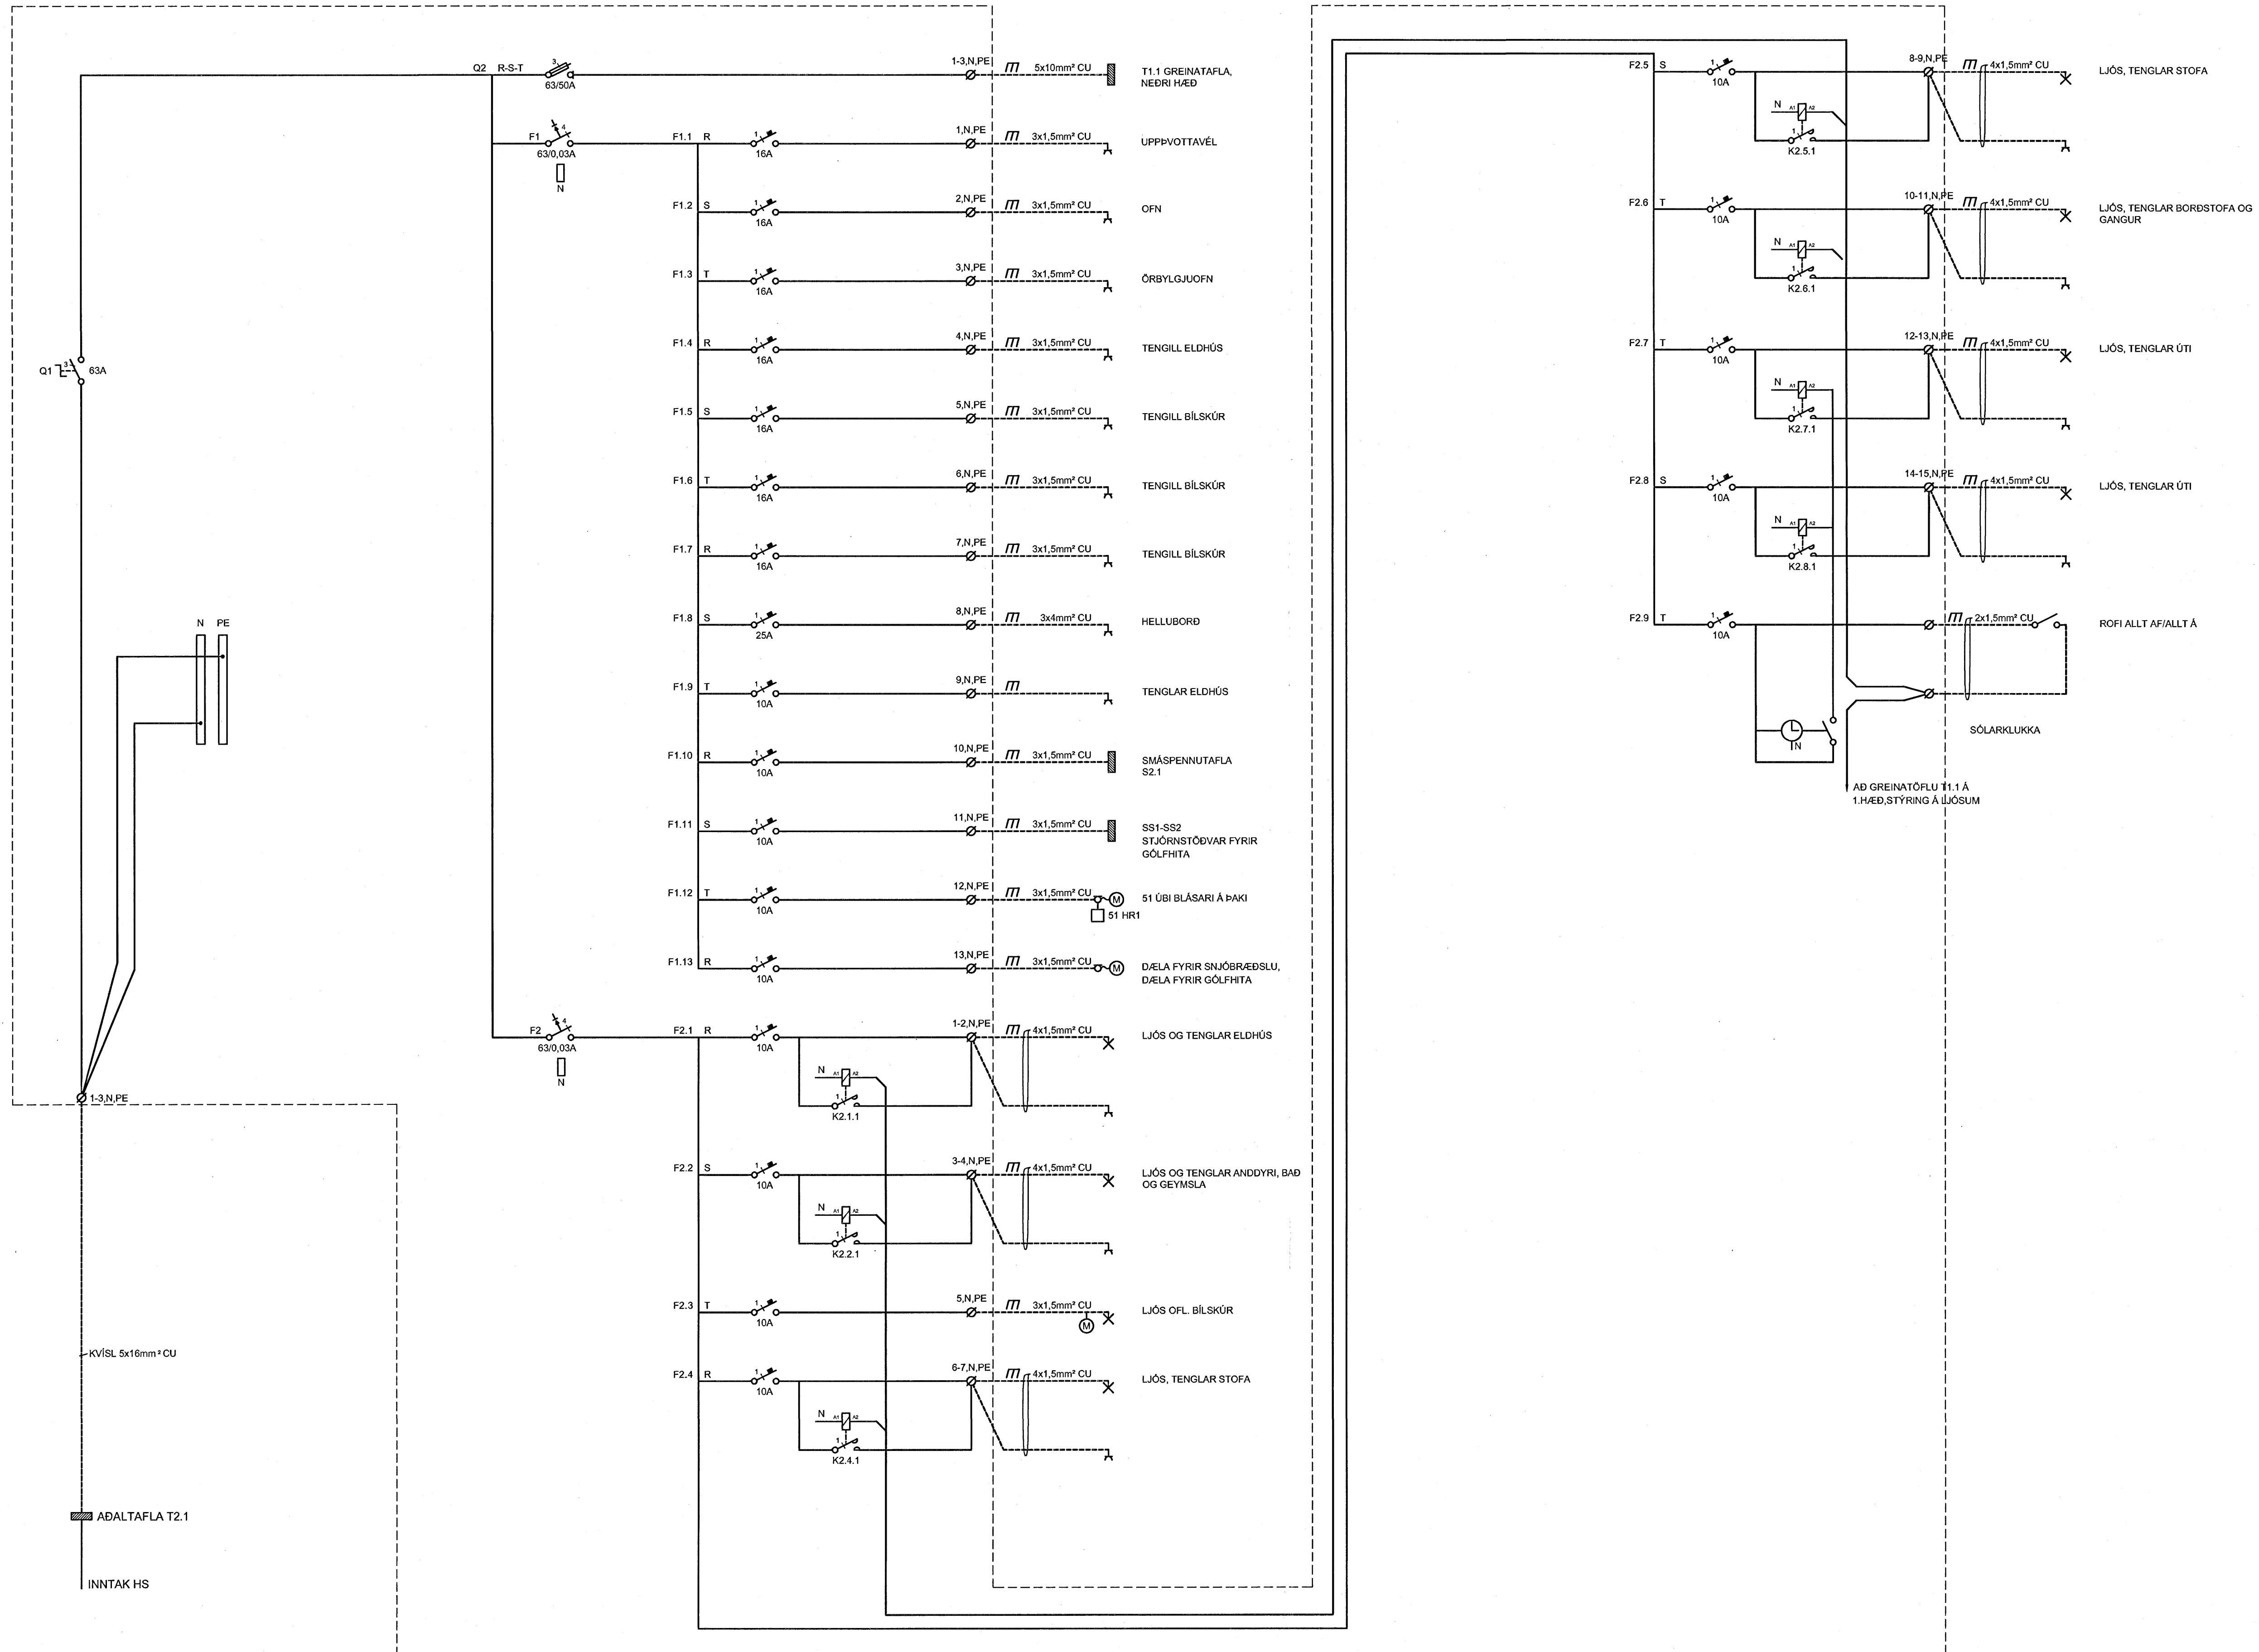

ÁRTUN SAMRÆMINGARHÖNDUR

BR. DAGS. BREYTING REKNI. TEKNI.

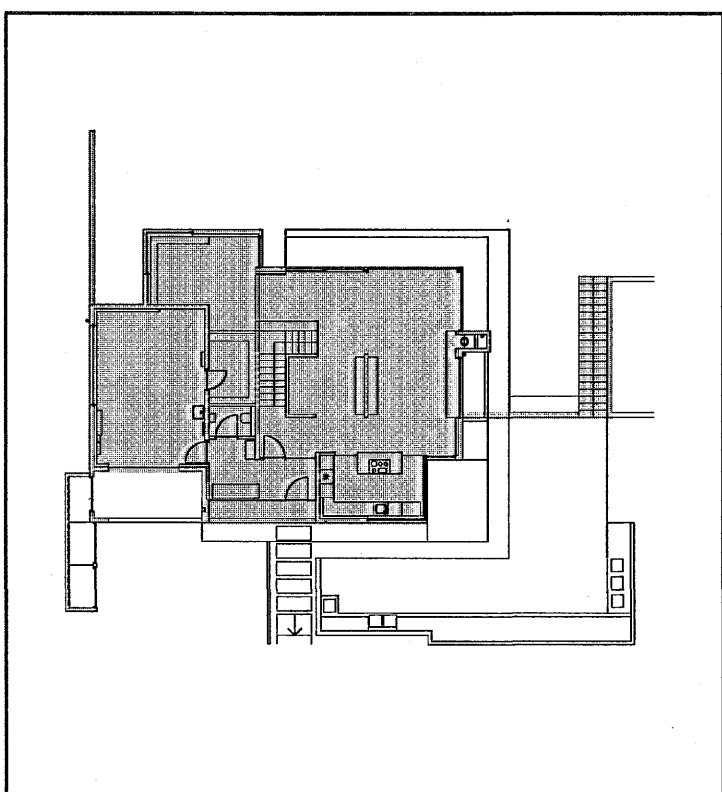

50 01070 5069
VSÓ RÁÐGJÖF
 BORGARTÓN 23, 105 REYKJAVÍK, Sími 588-9000, Símafax 588-9010, Netfang vs@vs.is

HLÍÐARÁS 4 - HAFNARFIRÐI

RAFKERFI
 EINKLÍNMYND
 GREINATAFLA T2.2

HANNADEIÐ
 YFIRFARIR
 SAMÞYKKT
 KT. Simon Unndóttir

KVARNR. Á1 / - REYKJAVÍK 30.05.2007

VERNR. TEKNI. NR. REYKJAVÍK 30.05.2007

06306 R7-E2-2