

1 2 3 4 5 6 7 8 9 10 11 12 13 14 15 16

A

B

C

D

E

F

G

H

A

B

C


D


E

F

G

H

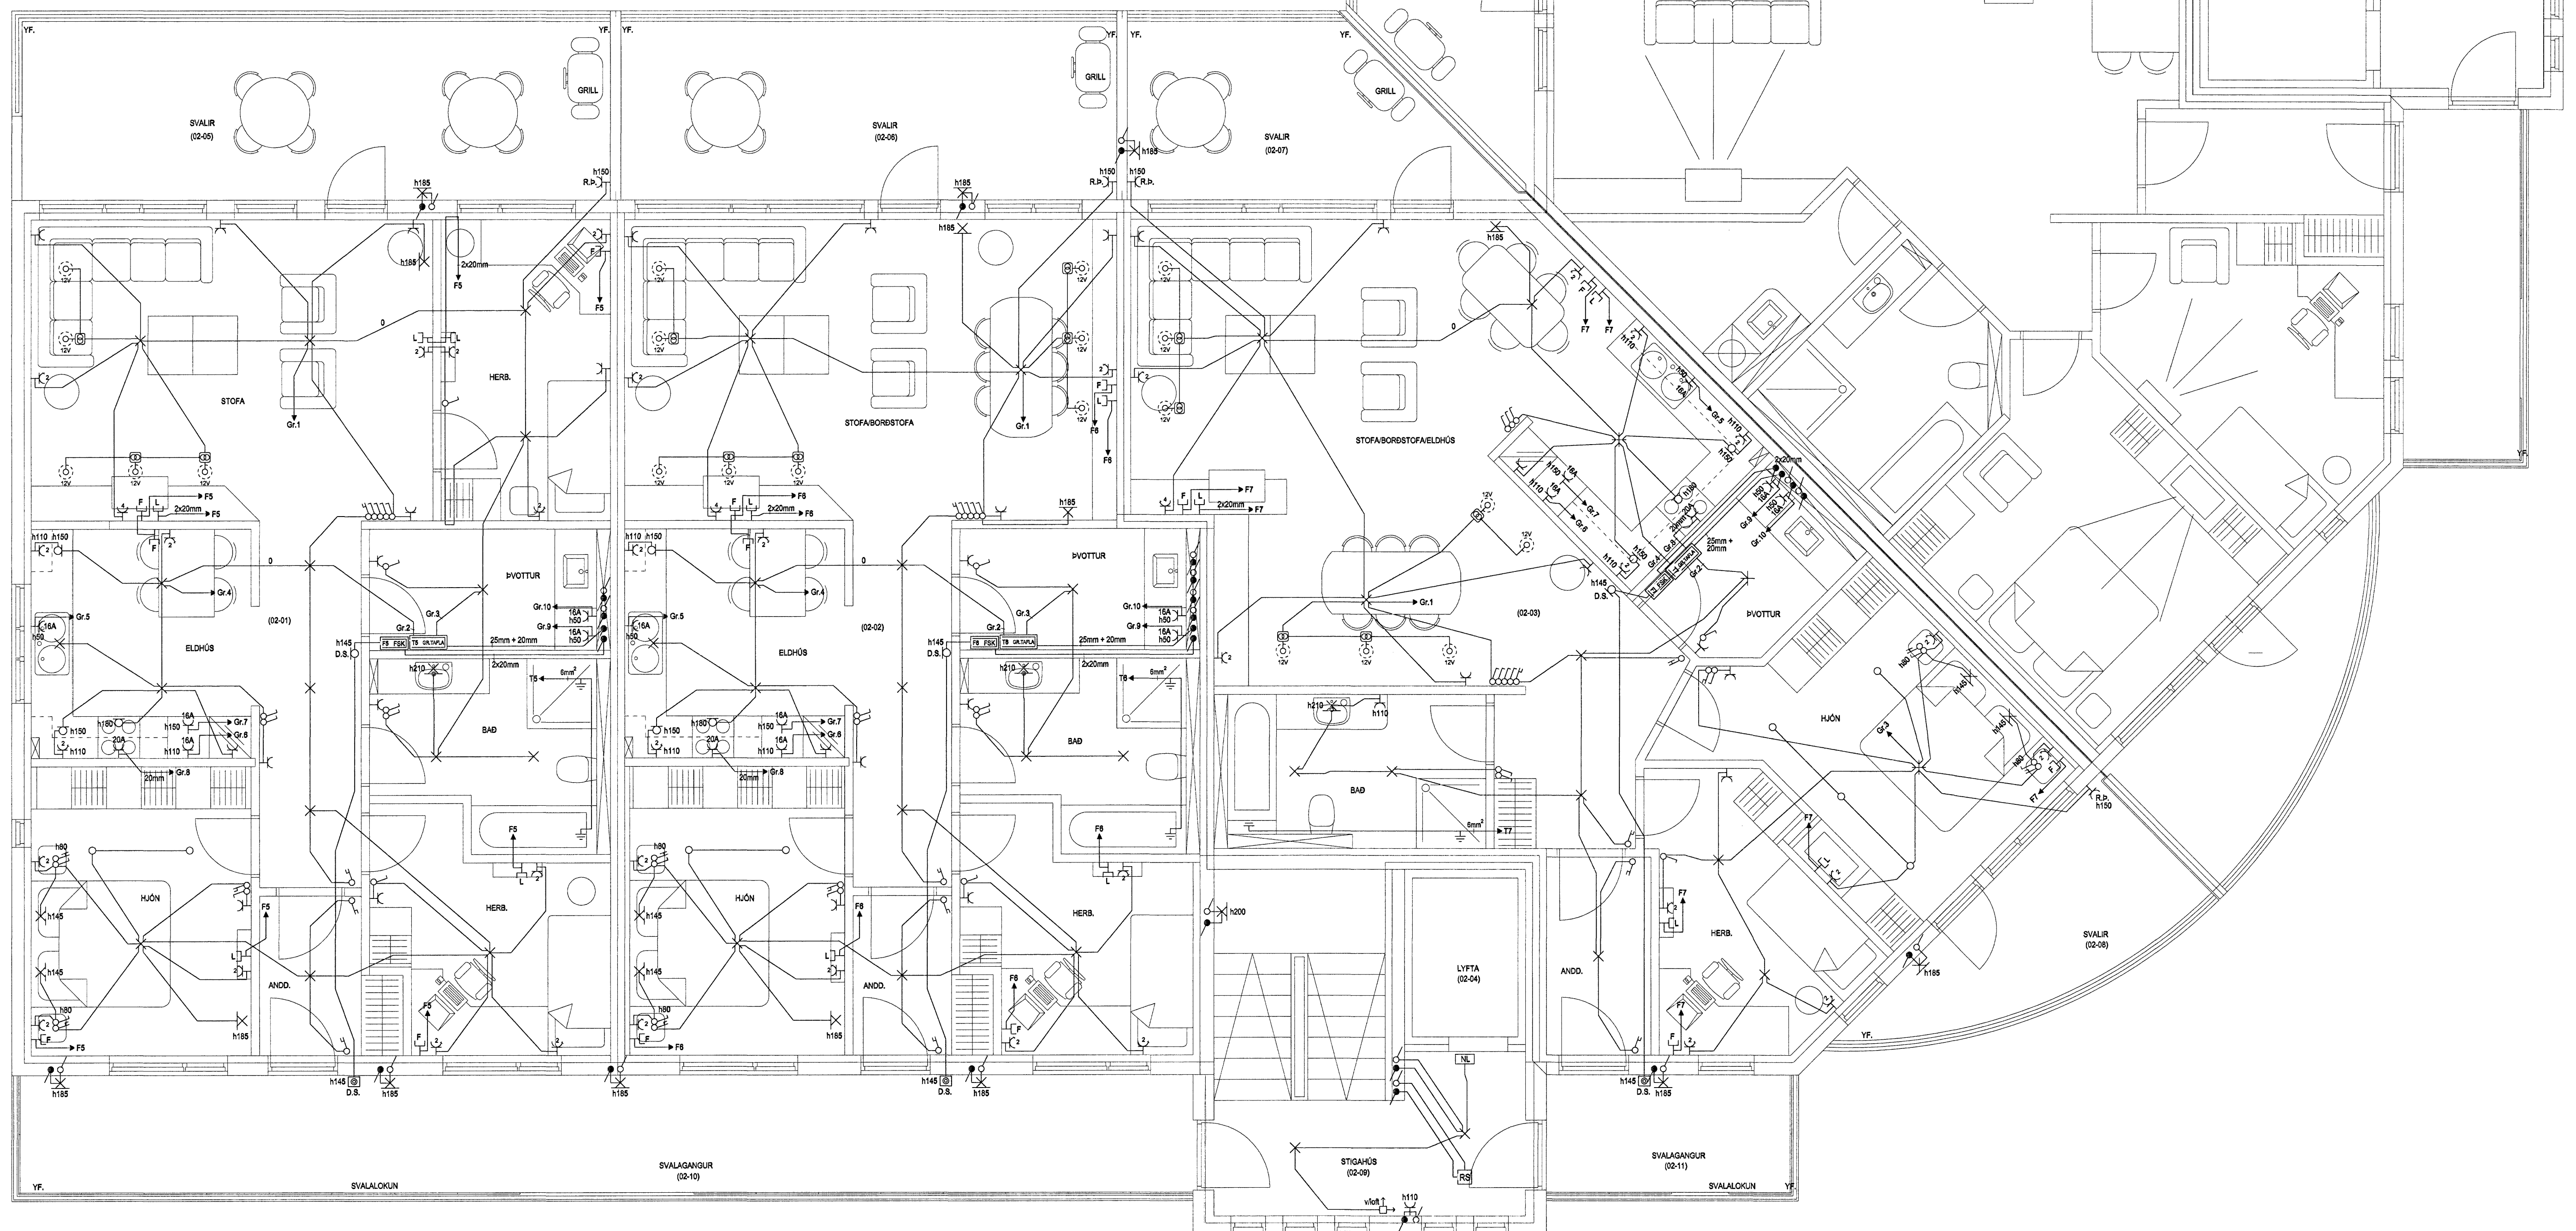

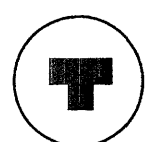
**HELGI KR. EIRÍKSSON RAFLAGNAHÖNNUN**  
*Helgi Kr. Eiríksson*  
 KT. 110156-2789

SKIPHOLT 37, 108 REYKJAVÍK S.688-8388  
 E-MAIL: TEIKN@LUMEX.IS

DAGS.	03.02.2008	SÍÐA NR.	3 AF 7	HANNAÐ	HKE	VERKEFNI	REYKJAVÍKURVEGUR 52 A
TEIKN. NR.	AR-03	TÖLVIUHEITI	GRREYKJAVV52A	TEIKNAD	PHS	RAFLÖGN	RAFLÖGN
VERKHLUTI	GRUNNMYND 2. HÆÐ	BREYTING A		YFIRFARID	HKE		
MKV.	1:50	BREYTING B					

1 2 3 4 5 6 7 8 9 10 11 12 13 14 15 16

