

1 2 3 4 5 6 7 8 9 10 11 12 13 14 15 16

A

A

B

B

C

C

D

D

E

E

F


F


G

G

H

H

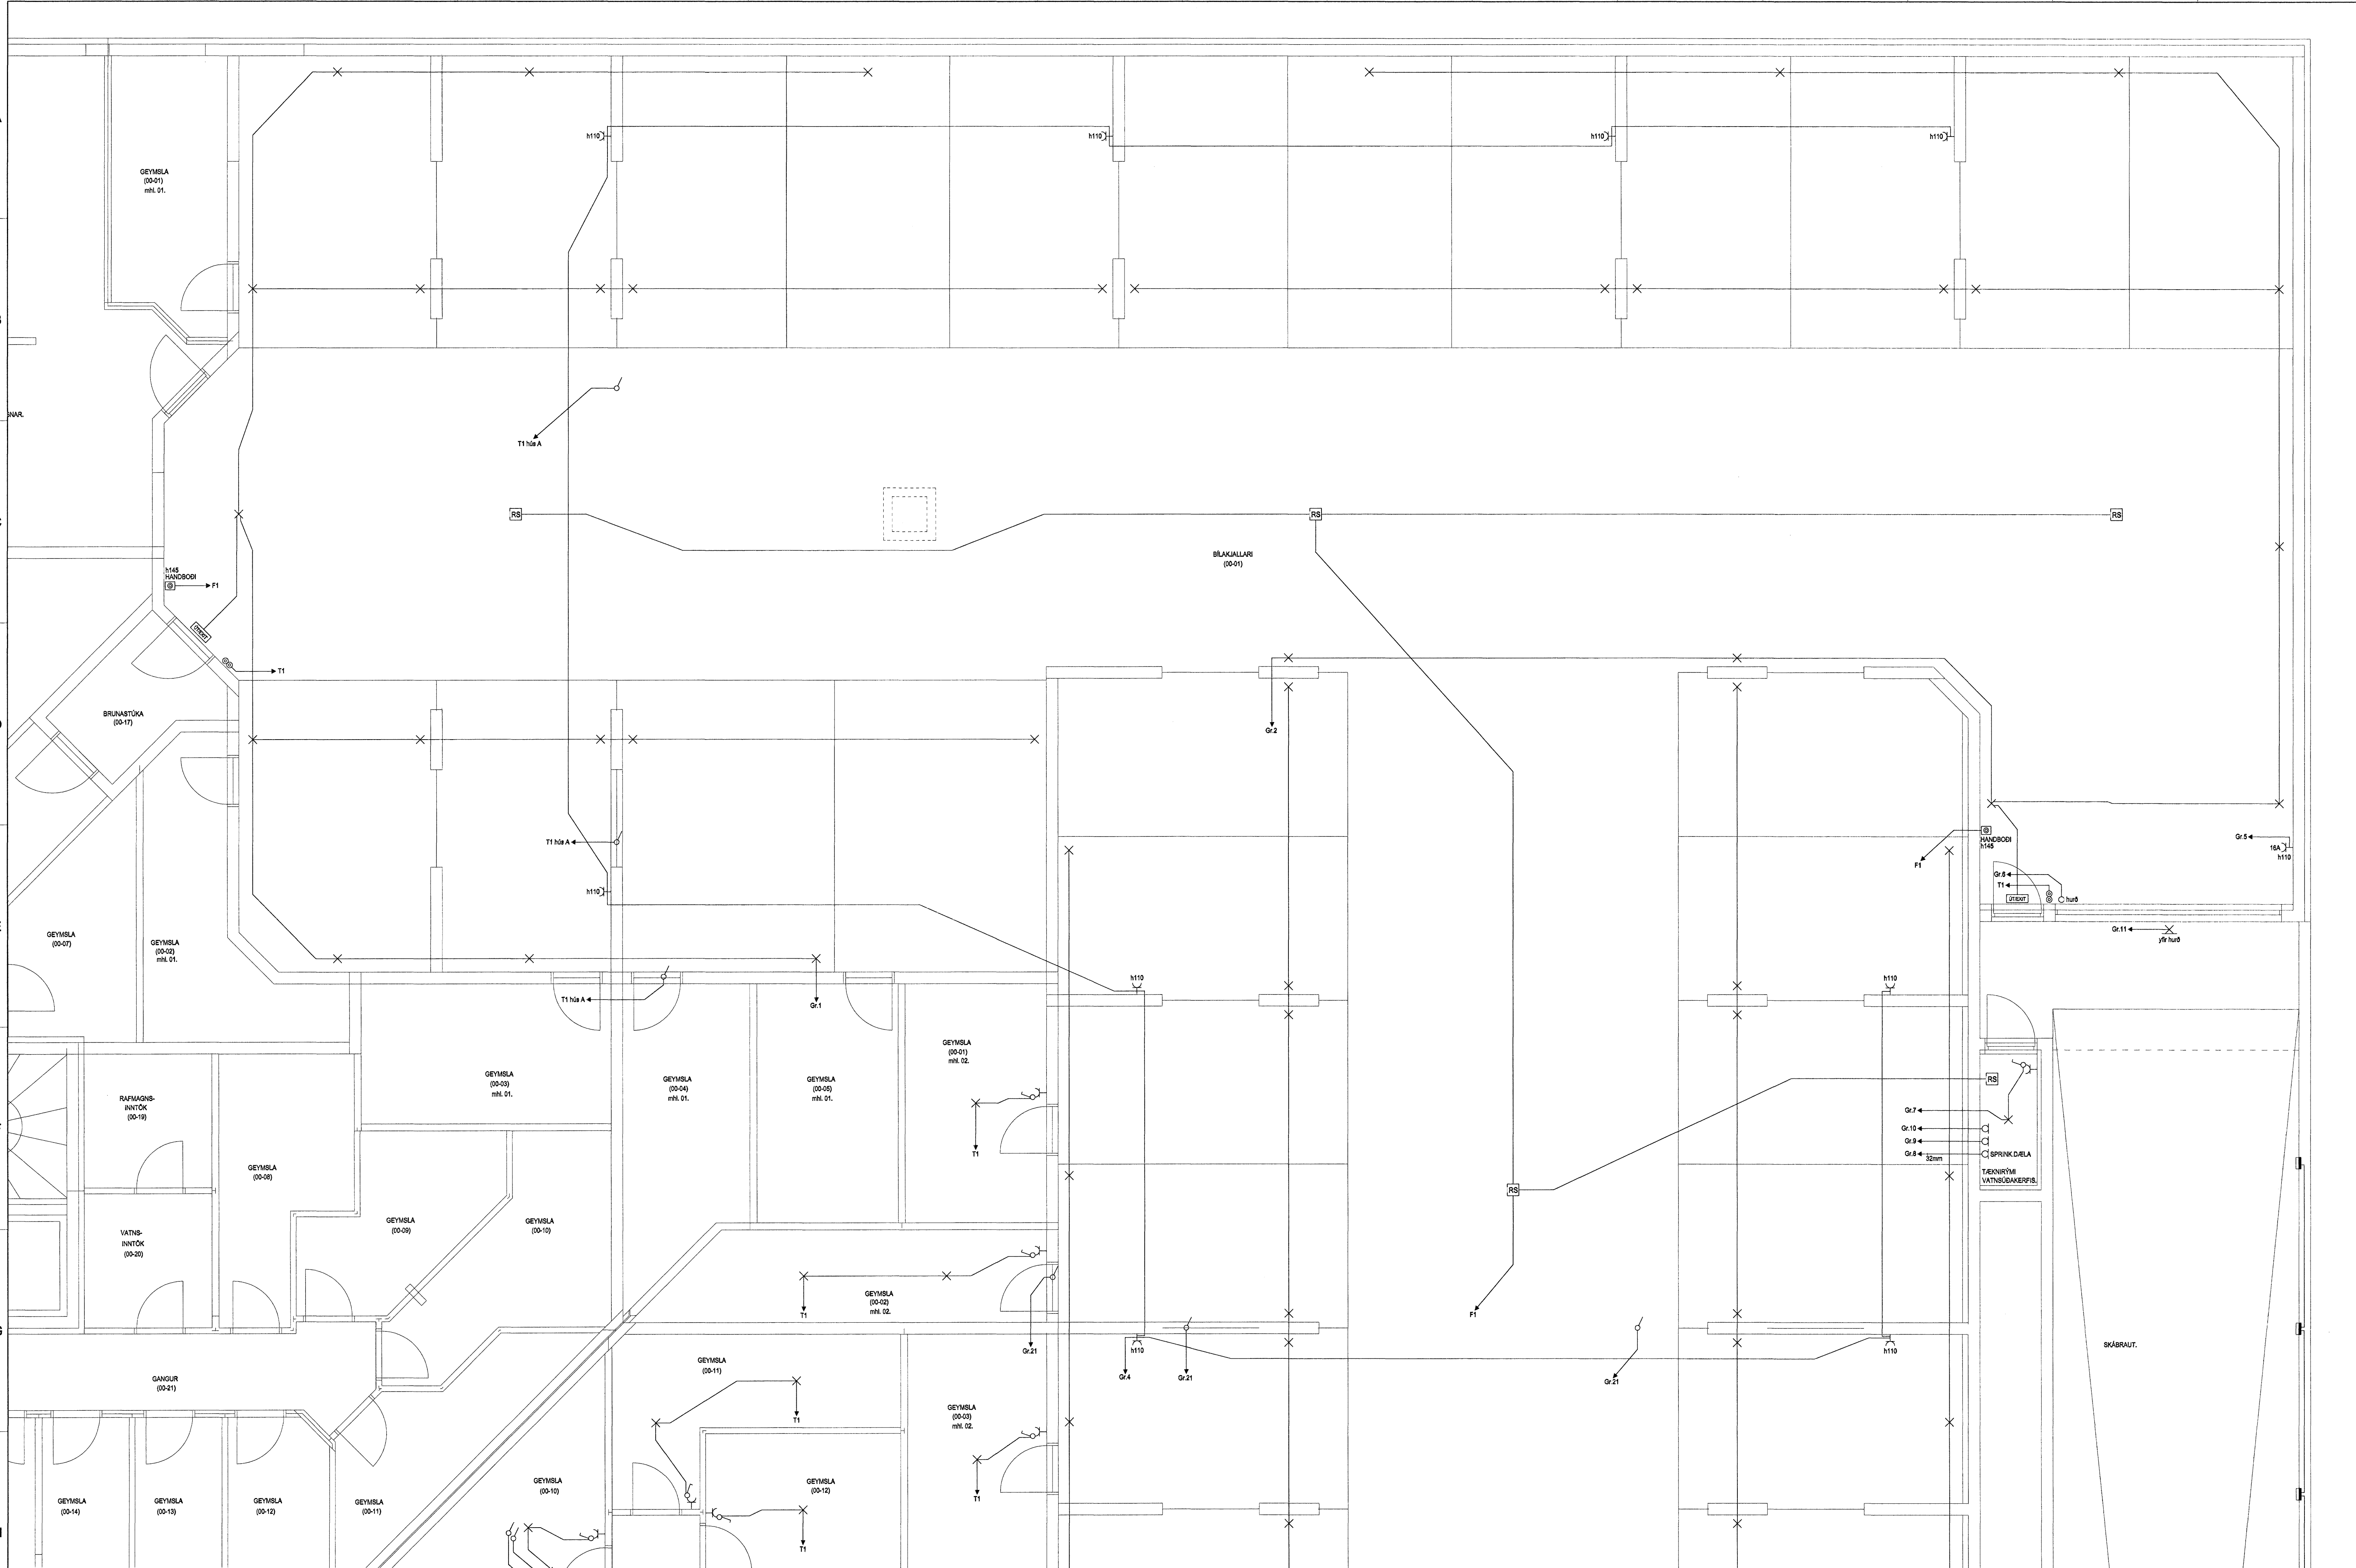

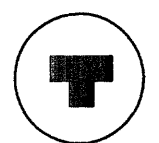
HELGI KR. EIRÍKSSON RAFLAGNAHÖNNUN
 KT. 110156-2789

SKIPHOLT 37, 108 REYKJAVÍK S. 568-8388
 E-MAIL: TEIKN@LUMEX.IS

| | | | | | | | |
|------------|--------------------|-------------|---------------|-----------|-----|----------|-----------------------|
| DAGS. | 03.02.2008 | SÍÐA NR. | 2 AF 8 | HANNAÐ | HKE | VERKEFNI | REYKJAVÍKURVEGUR 52 B |
| TEIKN. NR. | AR-02 | TÖLUVUÐEITI | GRREYKJAVV52B | TEIKNAD | PHS | RAFLÖGN | RAFLÖGN |
| VERKHLUTI | GRUNNMYND KJALLARI | BREYTING A | | YFIRFARID | HKE | | |
| MKV. | 1:50 | BREYTING B | | | | | |

(Handwritten signature)