



DAGS:	NR:	BREYTINGAR:	SAMM:
	△		

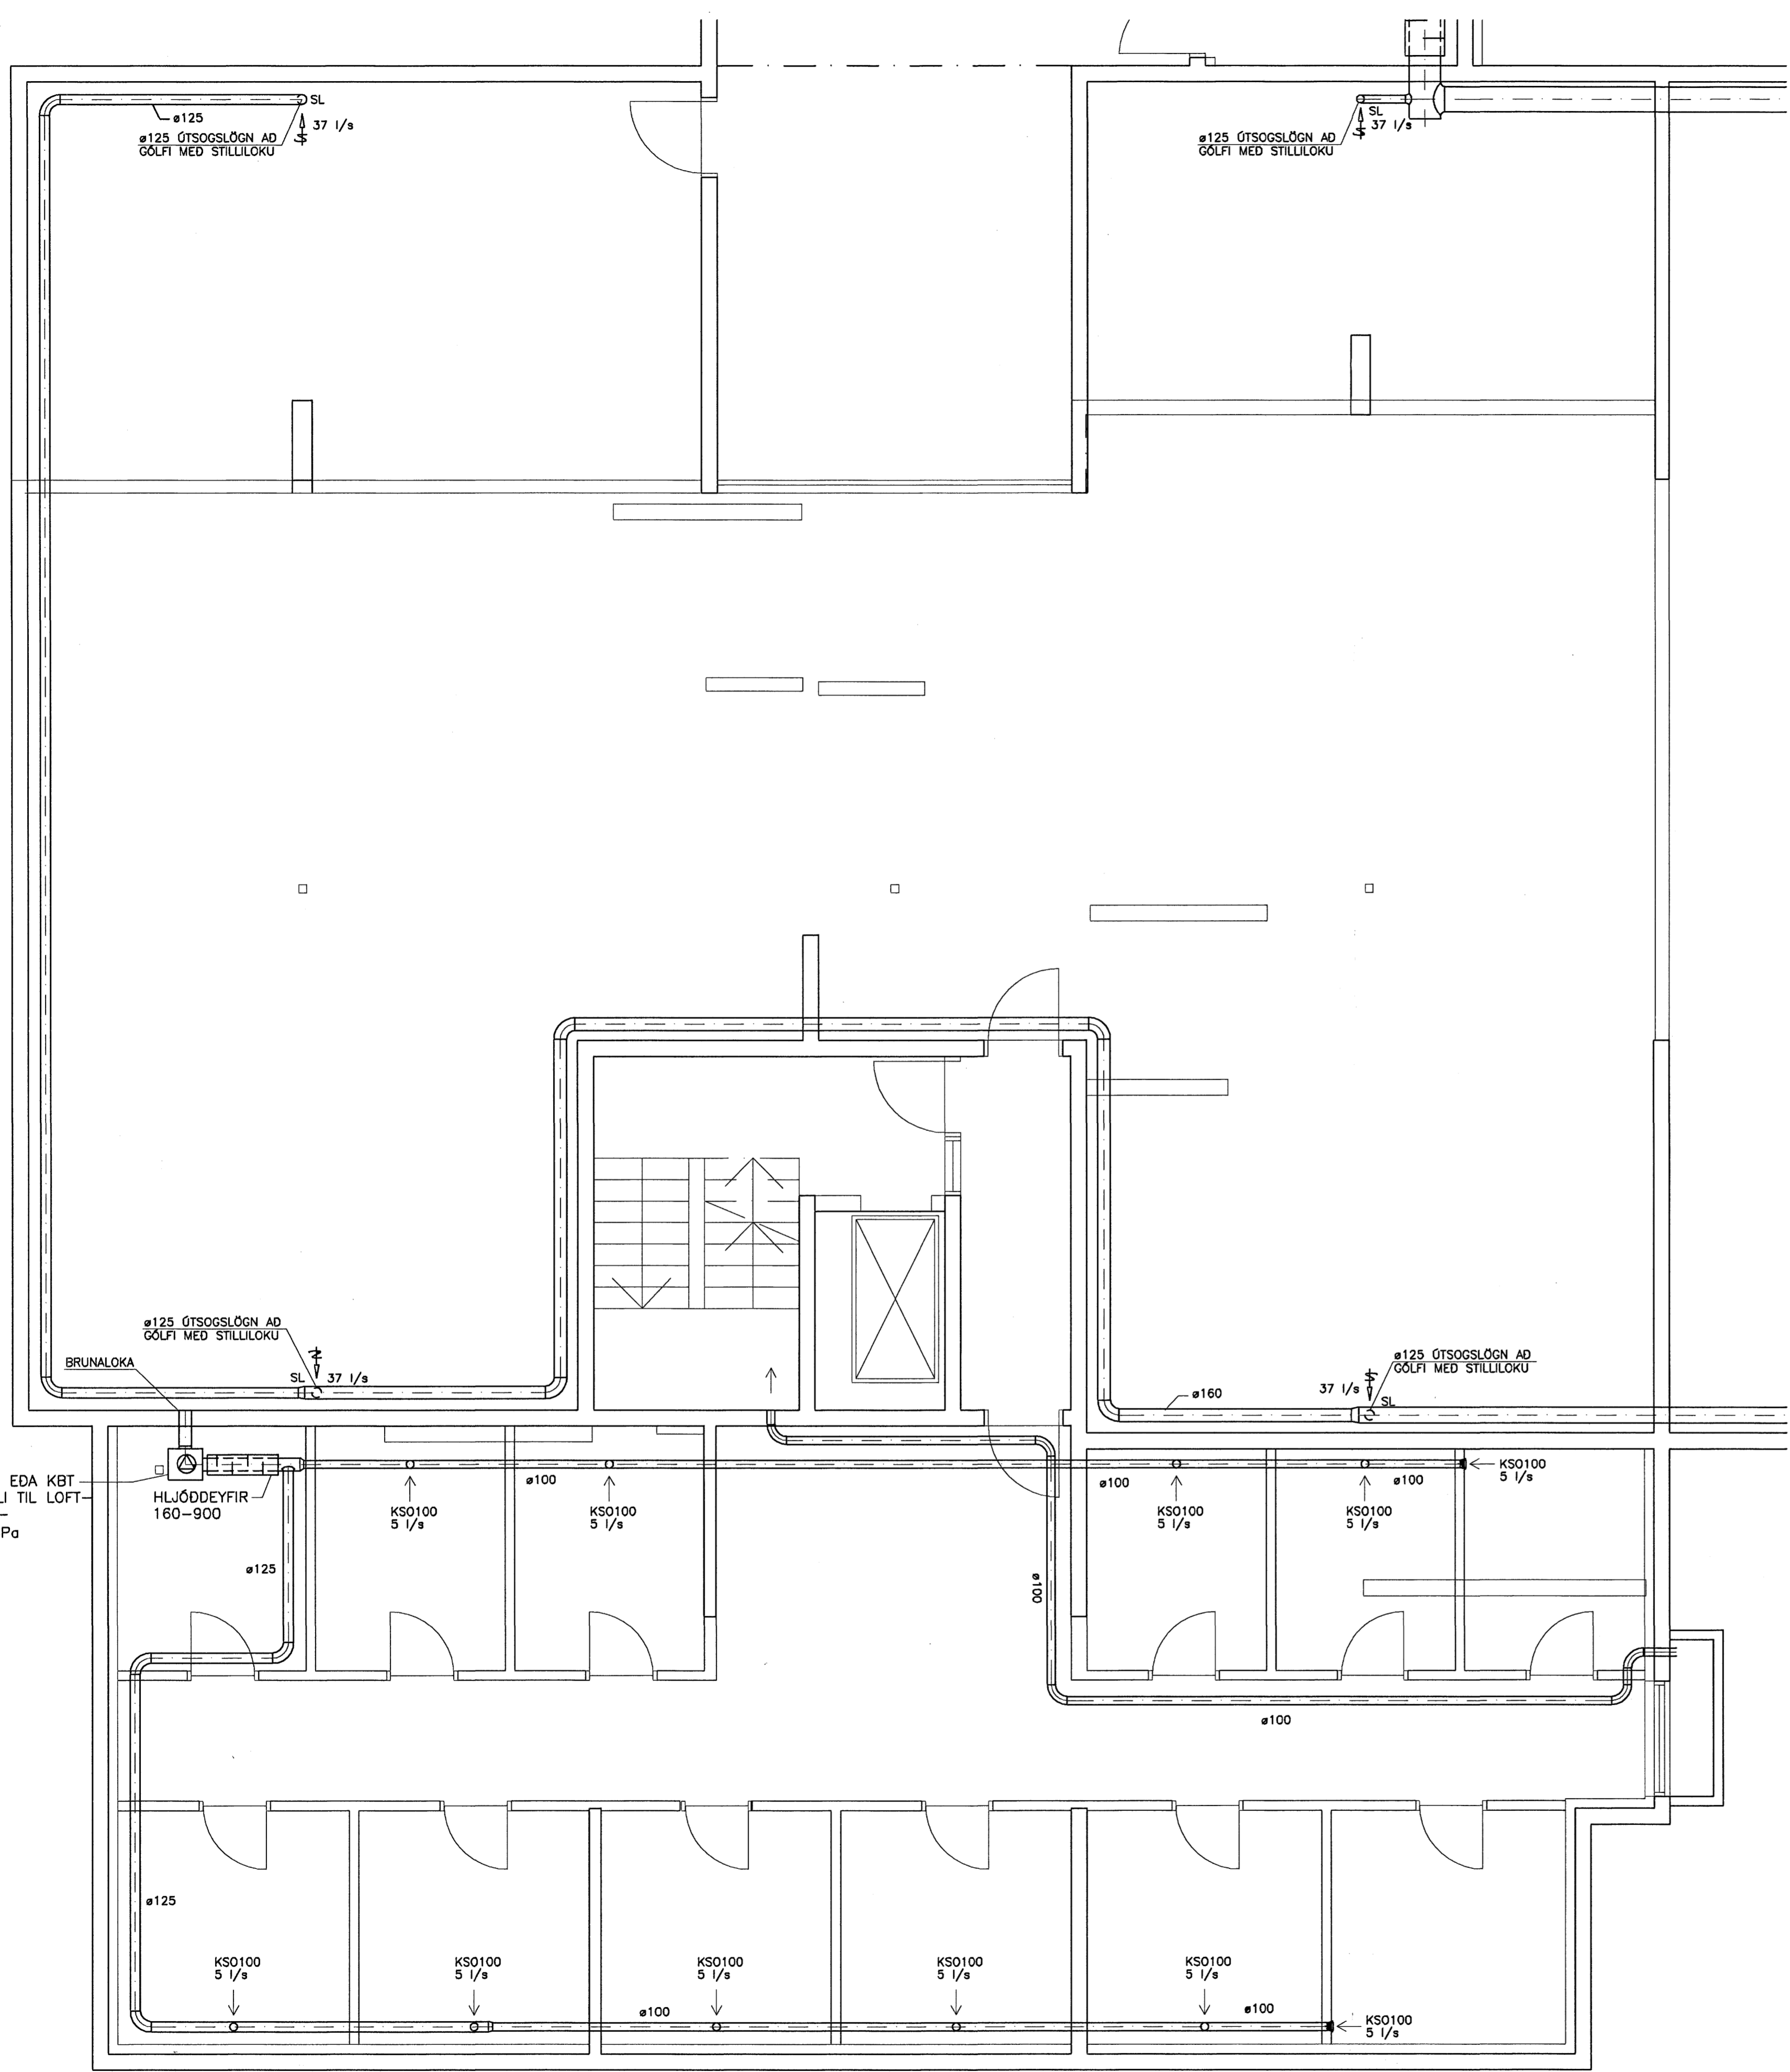


BLÁSARI TD IRE 160 C EDA KBT 160E4 MED HRÁDASTILLI TIL LOFT-MAGNSSTILLINGAR LOFT-MAGN 50 L/S VÍD 125P₀

GRUNNMYND KJALLARA OG BÍLGEYMSLU. 1:50

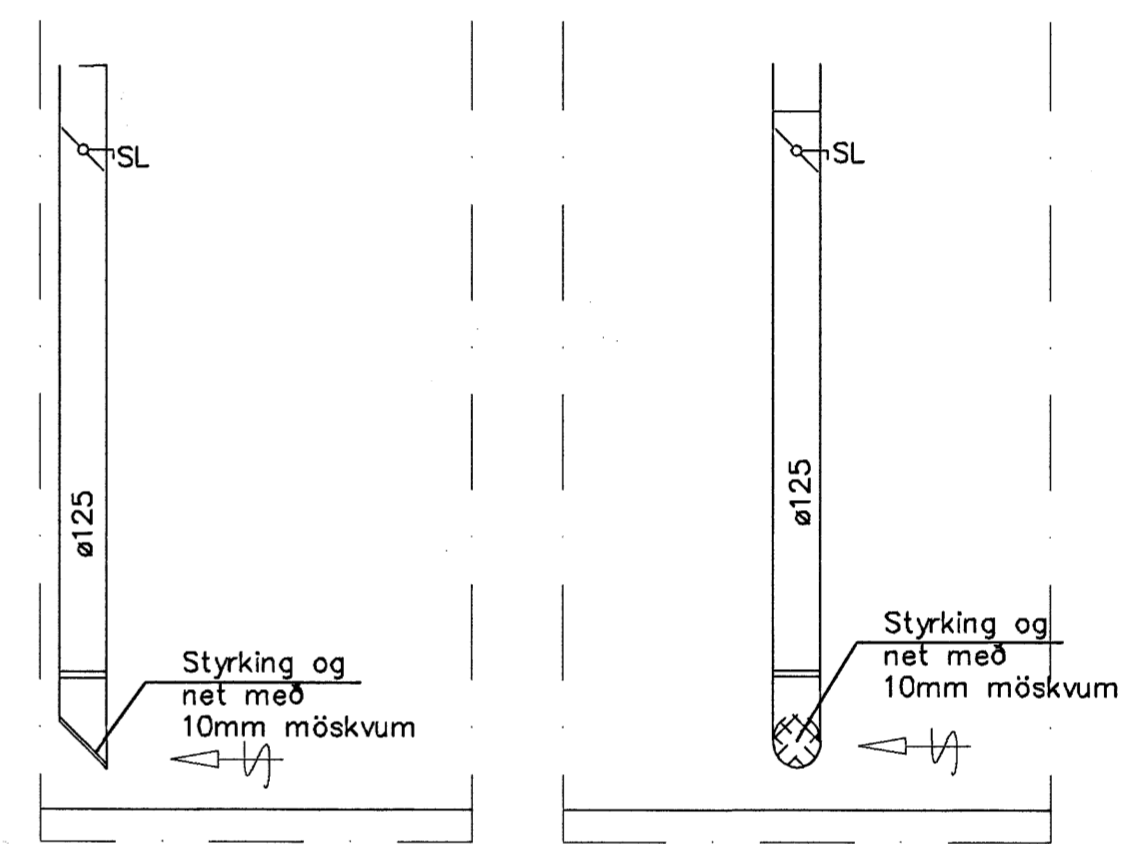

ÚTSOGSSTÓTAR Í BÍLGEYMSLU. 1:20

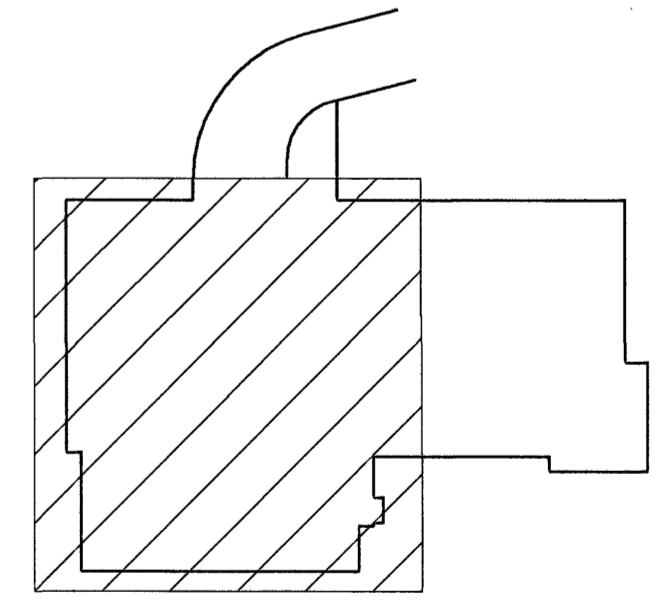

LYKILMYND

Byggingufultrál Hafnarjarðar
Félagið
12 FEB 2008

SKÝRINGAR-SJÁ-TEIKN-NR-602

Móttekið: ASK
Samb.: 3 2 08
Rún

VERKFRÉÐIÞJÓUSTAN EHF

VERKFRÉÐIÞJÓUSTAN EHF GRENNASVEGLUR 3 · 108 REYKJAVÍK · Sími 520 9900 · NETFANG: jona@ask.is e þor@ask.is	VERKFRÉÐIÞJÓUSTAN EHF 05.01	DAGS 01.02.08
KIRKJUVELLIR 7 HAFNARFIRDI	HEITINGAR STEYPT HGS	HEITINGAR 601
LOEFTRESILAGNIER GRUNNMYND KJALLARA OG BÍLGEYMSLU	SKYRINGAR Jón Guðmundsson 280255-4329	FRUMÓTGÁFA 1:50
TAKNAÐ GH	TEIKNAR RR	HEITINGAR 601