
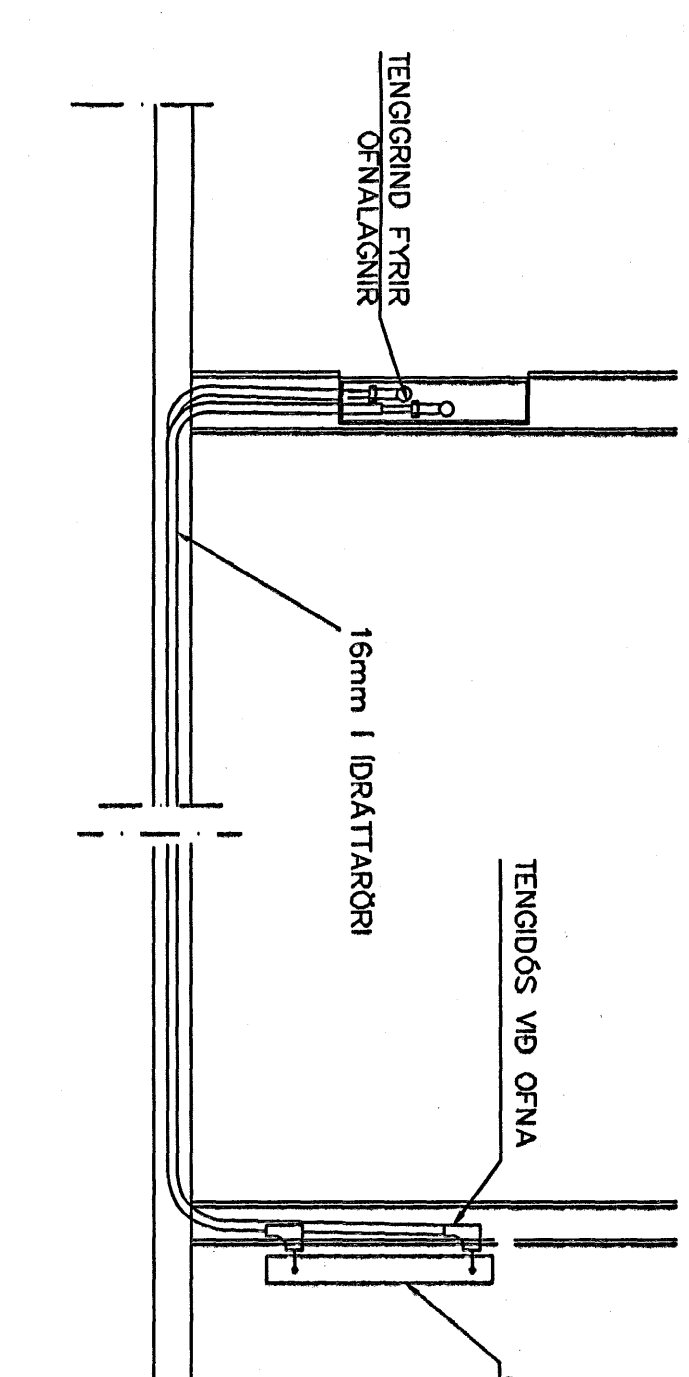


GRUNNMÝND 2 HÆÐAR 1:50

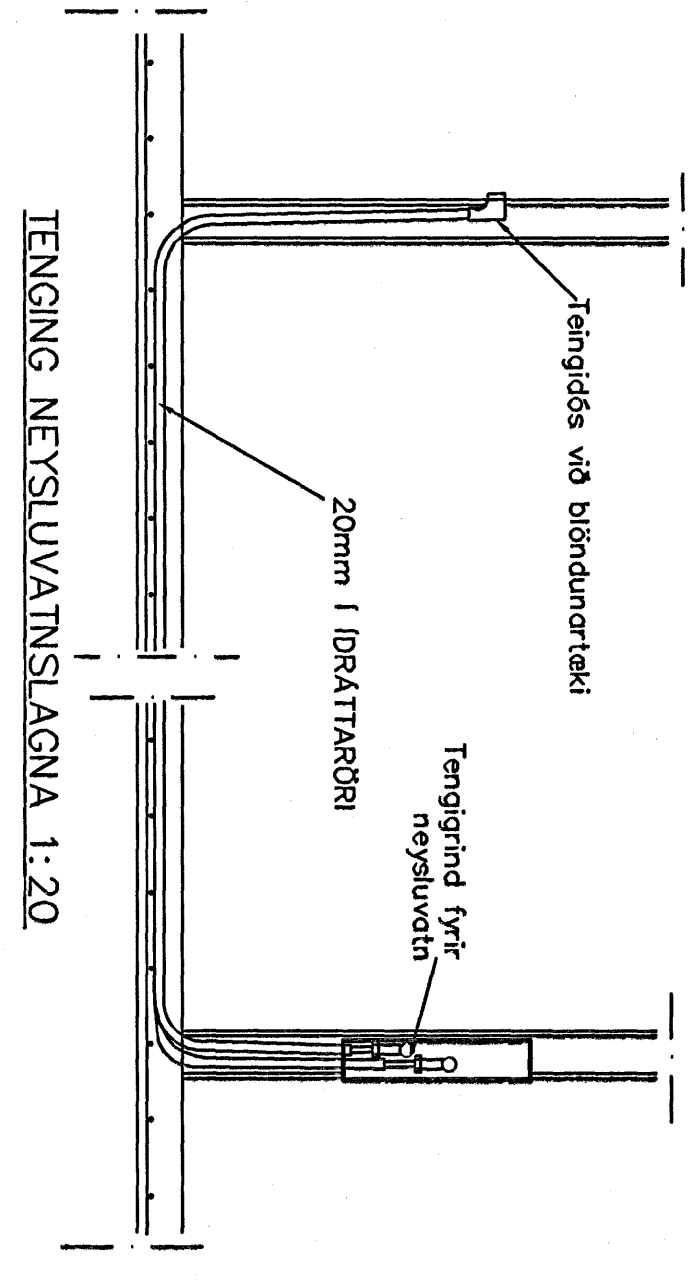

| | | | | |
|-----|---------------|------|------|------|
| 202 | PVOITTUR | 1,50 | 6,00 | 6,00 |
| 202 | BAD | 3,40 | 6,00 | 6,00 |
| 203 | AND | 5,60 | 6,00 | 6,00 |
| 203 | AND | 5,60 | 6,00 | 6,00 |
| 204 | GEVMSLA | 8,80 | 1,50 | 6,00 |
| 205 | GEVMSLA | 4,40 | 6,00 | 6,00 |
| 205 | GEVMSLA | 4,40 | 6,00 | 6,00 |
| 207 | PVOITTUR | 3,30 | 6,00 | 6,00 |
| 208 | AND | 5,60 | 6,00 | 6,00 |
| 209 | GEVMSLA | 8,80 | 1,50 | 6,00 |
| 210 | GEVMSLA | 4,40 | 6,00 | 6,00 |
| 211 | BAD | 3,30 | 6,00 | 6,00 |
| 212 | PVOITTUR | 3,20 | 6,00 | 6,00 |
| 213 | AND | 4,70 | 6,00 | 6,00 |
| 214 | HERB | 8,20 | 1,50 | 6,00 |
| 215 | BAD | 3,50 | 6,00 | 6,00 |
| 216 | BAD | 3,50 | 6,00 | 6,00 |
| 217 | PVOITTUR | 3,30 | 6,00 | 6,00 |
| 218 | AND | 4,80 | 6,00 | 6,00 |
| 219 | AND | 1,20 | 6,00 | 6,00 |
| 220 | STOFA | 1,50 | 2,00 | 4,00 |
| 221 | STOFA | 1,50 | 2,00 | 4,00 |
| 222 | STOFA | 4,30 | 6,00 | 4,00 |
| 223 | HERB | 8,20 | 1,50 | 6,00 |
| 224 | HERB | 8,20 | 1,50 | 6,00 |
| 225 | STOFA | 2,60 | 2,00 | 4,00 |
| 226 | STOFA | 2,60 | 2,00 | 4,00 |
| 227 | STOFA | 9,50 | 1,50 | 6,00 |
| 228 | STOFA | 2,20 | 2,00 | 4,00 |
| 229 | STOFA | 1,50 | 2,00 | 4,00 |
| 230 | GEVMSLA | 9,20 | 1,00 | 6,00 |
| 231 | GEVMSLA | 1,90 | 1,50 | 6,00 |
| 232 | STOFA | 1,50 | 2,00 | 4,00 |
| 233 | PVOITTUR | 3,40 | 6,00 | 6,00 |
| 234 | BAD | 3,40 | 6,00 | 6,00 |
| 235 | BAD | 3,40 | 6,00 | 6,00 |
| 236 | AND | 3,00 | 6,00 | 6,00 |
| 237 | HÖN | 1,00 | 1,50 | 6,00 |
| 238 | STOFU-ELDHÓUS | 2,80 | 1,50 | 6,00 |
| 239 | GEVMSLA | 3,80 | 1,50 | 6,00 |
| 240 | BAD | 3,80 | 6,00 | 6,00 |
| 241 | PVOITTUR | 3,30 | 6,00 | 6,00 |
| 242 | AND | 5,10 | 6,00 | 6,00 |
| 243 | AND | 5,10 | 6,00 | 6,00 |
| 244 | HERB | 7,70 | 1,50 | 6,00 |
| 245 | BAD | 3,50 | 6,00 | 6,00 |
| 246 | BAD | 3,50 | 6,00 | 6,00 |
| 247 | AND | 5,10 | 6,00 | 6,00 |
| 248 | HERB | 8,30 | 1,50 | 6,00 |
| 249 | HERB | 8,30 | 1,50 | 6,00 |
| 250 | BAD | 3,60 | 6,00 | 6,00 |
| 251 | PVOITTUR | 3,30 | 6,00 | 6,00 |
| 252 | HÖN | 1,30 | 1,50 | 6,00 |
| 253 | HÖN | 1,30 | 1,50 | 6,00 |
| 254 | STOFA | 1,50 | 2,00 | 4,00 |
| 255 | STOFA | 1,50 | 2,00 | 4,00 |
| 256 | STOFA | 4,30 | 6,00 | 4,00 |
| 257 | STOFA | 4,30 | 6,00 | 4,00 |
| 258 | STOFA | 2,40 | 2,00 | 4,00 |
| 259 | HÖN | 9,60 | 1,50 | 6,00 |
| 260 | STOFA | 2,30 | 2,00 | 4,00 |

12 FEB 2005

| | | | |
|----|-------|---------------|------|
| B. | Dagur | Efni þeytinga | Sign |
| | | | |
| | | | |
| | | | |

ESKIVELLIR 7
HAFNARFIRDI
HITA-VATNS, FRÆRANSLU OG
LÖFTRÉSTILLAGNIR 2 HÆÐAR

MKV. 1:50 1:20

DAGS. JÚL. 2005

VERK NR. 2422

TEKNI NR. 2-17

HANNAÐ SIG. ÞORLÉISS, KT. 241148-3009

TEKNAÐ G.H.

VEIÐRÁÐ

TEKNAÐJONUSTA SIGURAR ÞORLÉISSONAR AHT
STRANDGÖTU 11 201 HAFNARFIRDI
Sími 555-4255 FAX 555-2875
Email teknajonusta@stasind.is
Kt. 480835-2339