
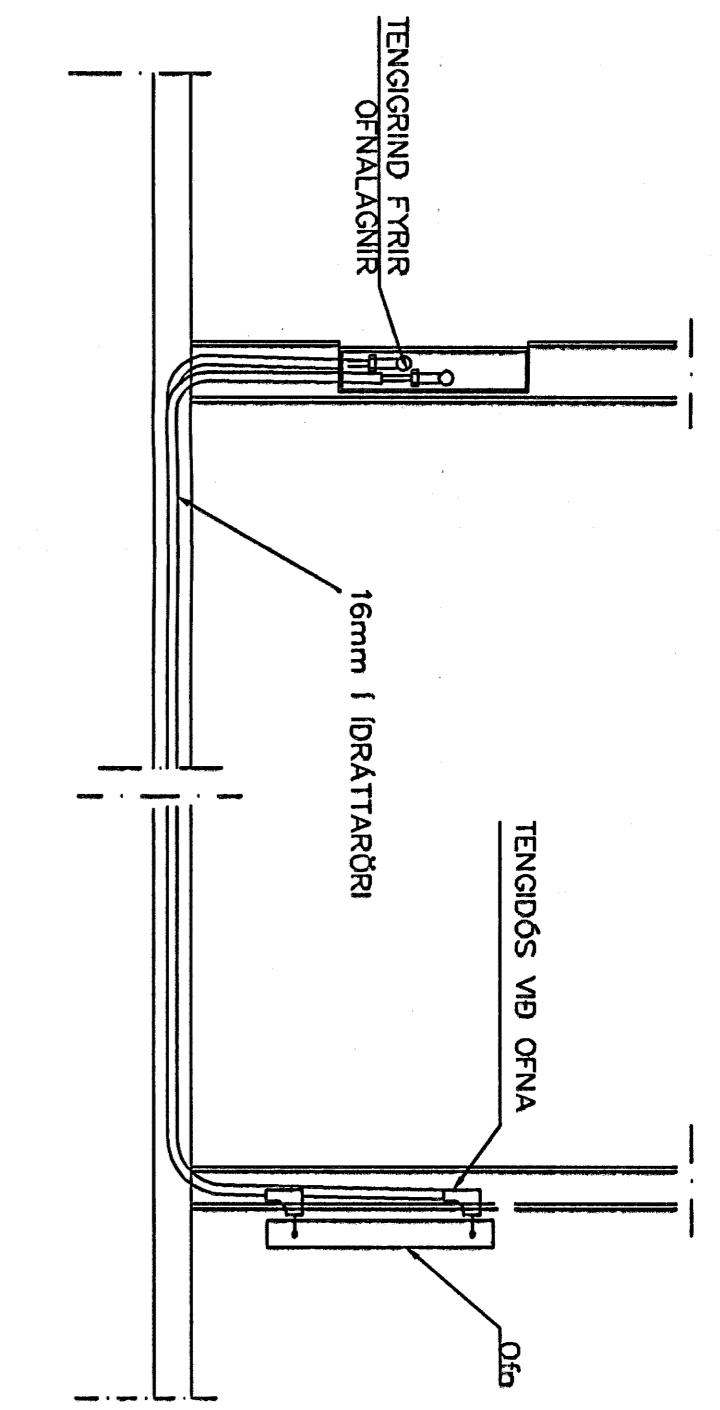
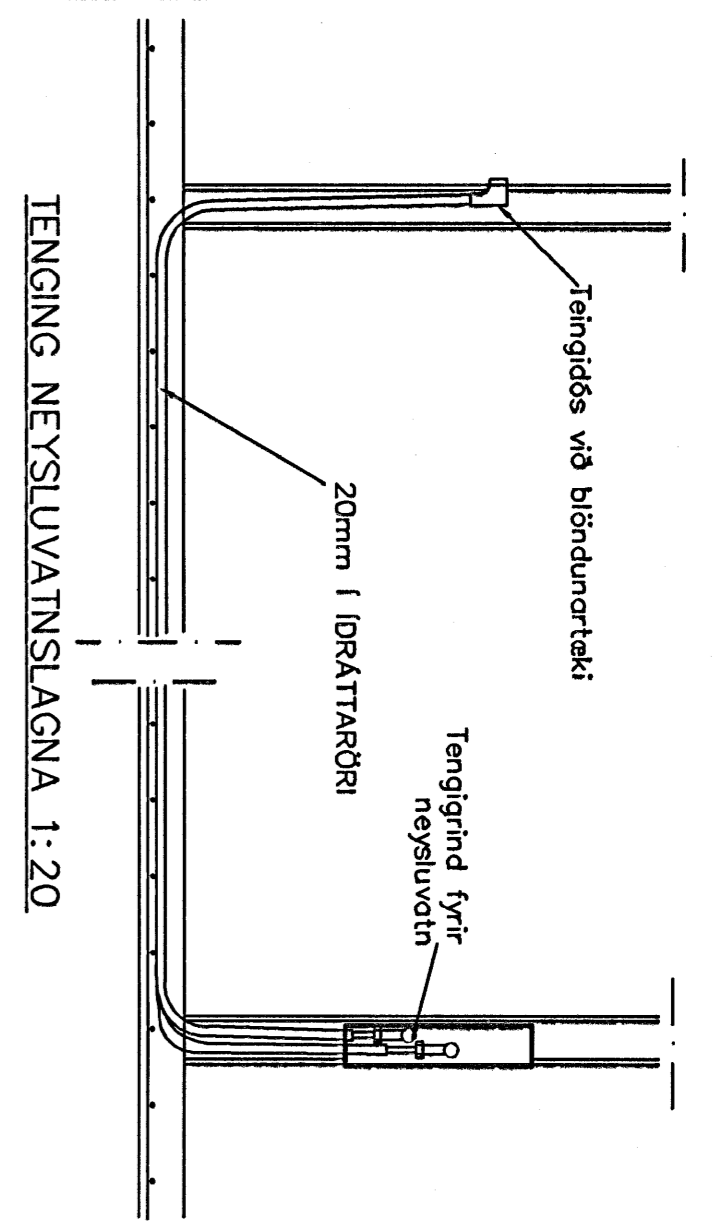
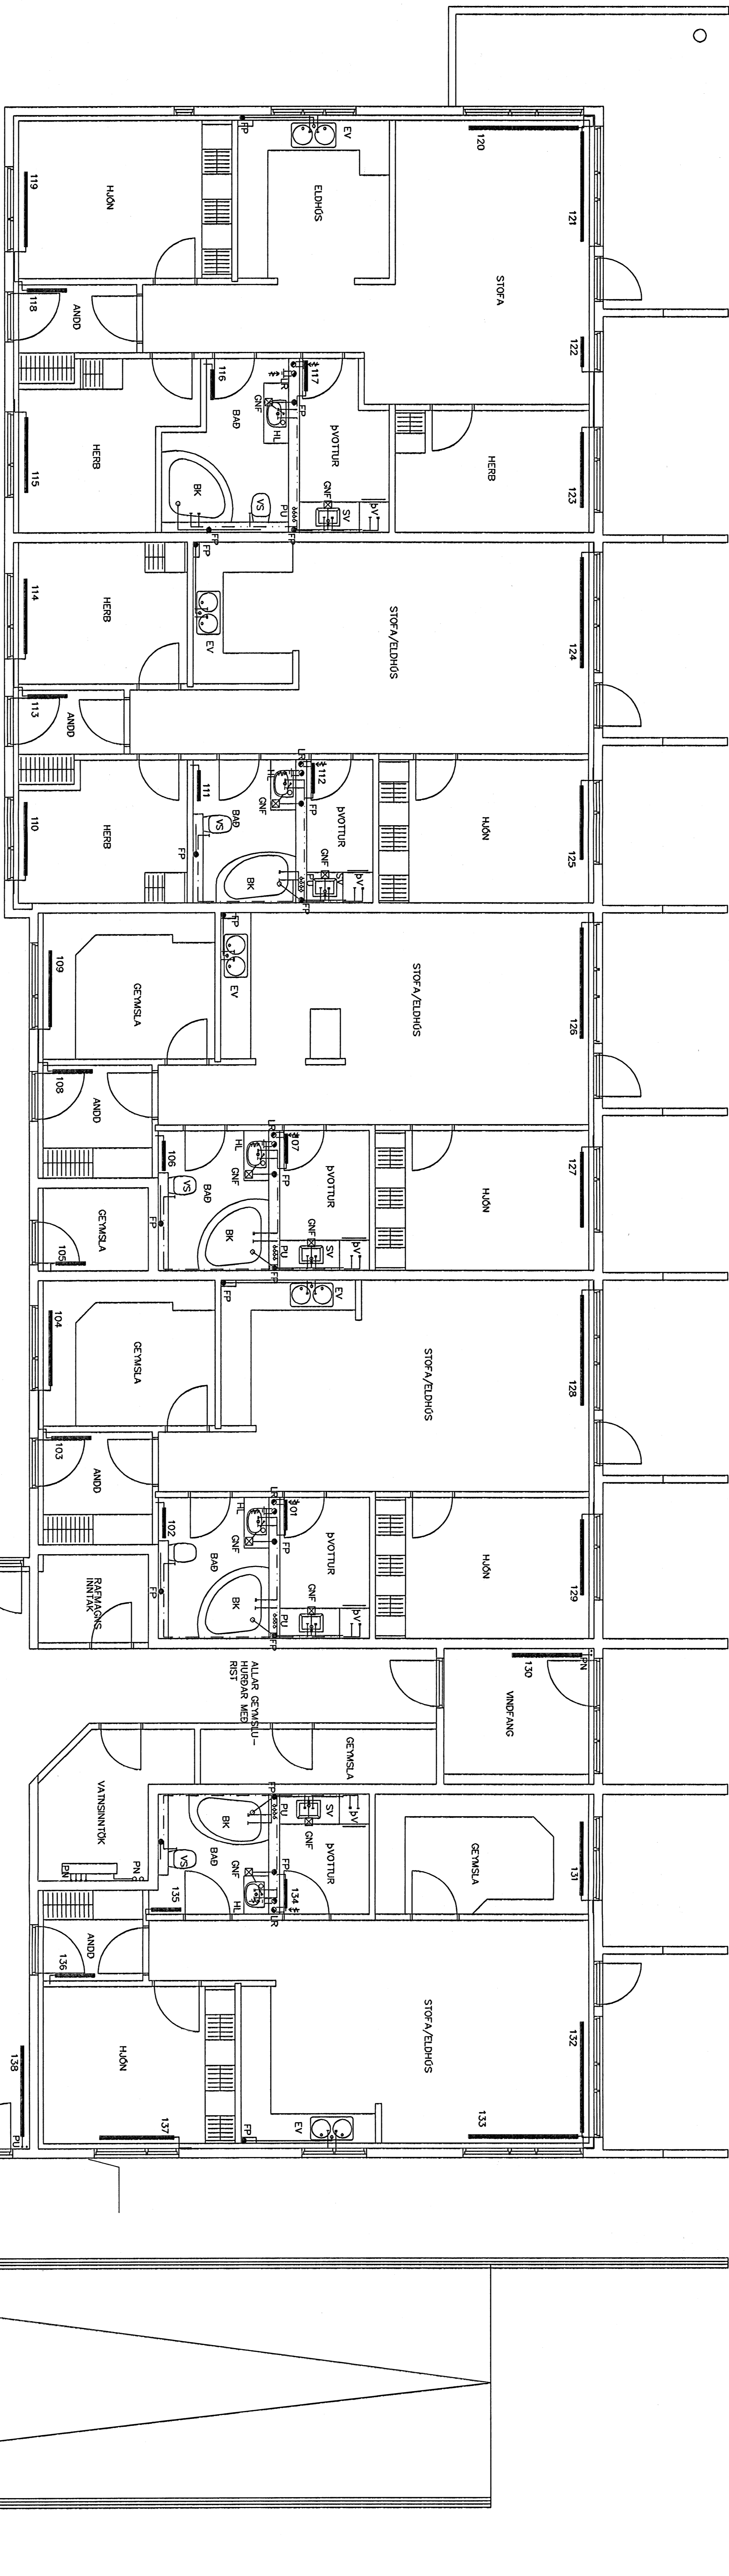


GRUNNMÝND 1 HÆÐAR 1:50

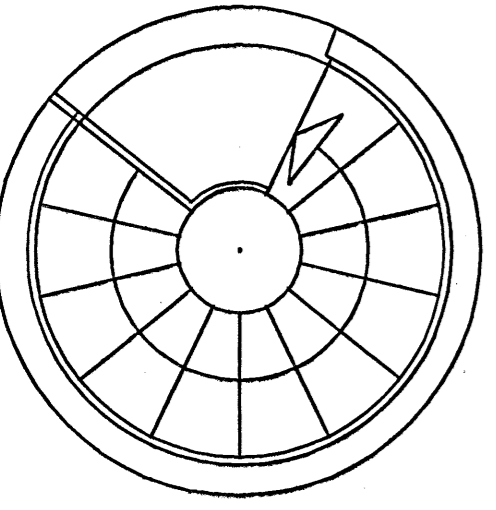

GN	STAFUR	HITANSET	WESTA	WESTA
NR	ESKIVELLUR	7	WIND	TENING
	WIND	WIND	HEÐ	HEÐ
101	STOFU	3,50	600	600
102	BAD	3,40	600	600
103	AND	5,60	800	600
104	GEWISLA	8,90	1500	600
105	BAD	3,40	600	600
106	BAD	3,50	600	600
107	DVOTTUR	3,50	600	600
108	AND	5,60	800	600
109	GEWISLA	8,90	1500	600
110	BAD	3,50	600	600
111	DVOTTUR	3,50	600	600
112	AND	3,20	600	600
113	HERB	4,70	800	600
114	HERB	8,20	1500	600
115	BAD	3,50	600	600
116	BAD	3,50	600	600
117	DVOTTUR	3,50	600	600
118	AND	4,80	800	600
119	HÖN	1,320	1500	600
120	STOFU	1,500	2200	400
121	STOFU	1,500	2200	400
122	STOFU	4,50	600	400
123	HERB	8,20	1500	600
124	STOFU	2,410	2200	400
125	STOFU	2,820	2200	400
126	STOFU	2,820	2200	400
127	HÖN	9,50	1500	600
128	STOFU	2,230	2200	400
129	HÖN	9,50	1500	600
130	VANDFANG	8,70	1500	600
131	GEWISLA	8,70	1500	600
132	STOFU	1,560	2200	400
133	STOFU	1,560	2200	400
134	DVOTTUR	3,30	800	600
135	AND	3,00	600	600
136	AND	3,00	600	600
137	HÖN	1,040	1500	600
138	STOGANGUR	2,040	1800	600
139	GEWISLA	8,90	1500	600
140	DVOTTUR	3,30	600	600
141	AND	5,10	800	600
142	AND	5,10	800	600
143	HERB	8,70	1500	600
144	HERB	7,70	1500	600
145	DVOTTUR	3,30	600	600
146	DVOTTUR	3,30	600	600
147	AND	5,10	800	600
148	HERB	8,50	1500	600
149	HERB	8,50	1500	600
150	DVOTTUR	3,30	600	600
151	AND	5,40	800	600
152	AND	5,40	800	600
153	HÖN	1,320	1500	600
154	STOFU	1,820	2200	400
155	STOFU	1,820	2200	400
156	STOFU	4,90	600	400
157	HERB	8,20	1500	600

12 FEB 2005

ESKIVELLUR 7
HAFNARFIRÐI

HITAVANNS, FRÆNNISLU OG
LÖFTRÉSTILLAGNIR 1 HÆÐAR

MKV. 1:50 1:20

DAGS. JÚLÍ 2005

VERK NR. 2422

TEKN. NR. 2-16

HANNAD SIG. ÞORLEIFSS, KT. 241149-3009

TEIKNAD G.H.

VÍRÆRID

TEKNIÐJONUSTA SIGURDÓTTUR ÞORLEIFSSONAR EHF
STRAVANDOTTU 11 220 HAFNARFIRÐI
SMÍ 555-4285 FAX 555-2879
E-mail teknidjonusta@stunda.is
Kf 404853-2539