


OFN NR.	STADUR	HITABÖRF WÖTT	MESTA LENGD	MESTA HÆÐ
101	ÞVOTTUR	330	600	600
102	BAD	340	600	600
103	ANDD	560	800	600
104	GEYMSLA	880	1500	600
105	GEYMSLA	430	700	600
106	BAD	340	600	600
107	ÞVOTTUR	330	600	600
108	ANDD	560	800	600
109	GEYMSLA	880	1500	600
110	HERB	850	1500	600
111	BAD	330	600	600
112	ÞVOTTUR	320	600	600
113	ANDD	470	800	600
114	HERB	820	1500	600
115	HERB	880	1500	600
116	BAD	360	600	600
117	ÞVOTTUR	330	600	600
118	ANDD	490	800	600
119	HJÓN	1.320	1500	600
120	STOFA	1.500	2200	400
121	STOFA	1.500	2200	400
122	STOFA	430	600	400
123	HERB	820	1500	600
124	STOFA	2.410	2200	400
125	HJÓN	980	1500	600
126	STOFA	2.620	2200	400
127	HJÓN	950	1500	600
128	STOFA	2290	2200	400
129	HJÓN	950	1500	600
130	VINDFANG	990	1400	600
131	GEYMSLA	870	1500	600
132	STOFA	1560	2200	400
133	STOFA	1.560	2200	400
134	ÞVOTTUR	330	600	600
135	BAD	340	600	600
136	ANDD	300	600	600
137	HJÓN	1.040	1500	600
138	STIGAGANGUR	2.040	1800	600
139	GEYMSLA	880	1500	600
140	BAD	360	600	600
141	ÞVOTTUR	330	600	600
142	ANDD	510	800	600
143	HERB	870	1500	600
144	HERB	770	1500	600
145	BAD	360	600	600
146	ÞVOTTUR	330	600	600
147	ANDD	510	800	600
148	HERB	850	1500	600
149	HERB	830	1500	600
150	BAD	360	600	600
151	ÞVOTTUR	330	600	600
152	ANDD	540	800	600
153	HJÓN	1.320	1500	600
154	STOFA	1.620	2200	400
155	STOFA	1.620	2200	400
156	STOFA	430	600	400
157	HERB	820	1500	600

GRUNNMYND 1 HÆÐAR 1:50

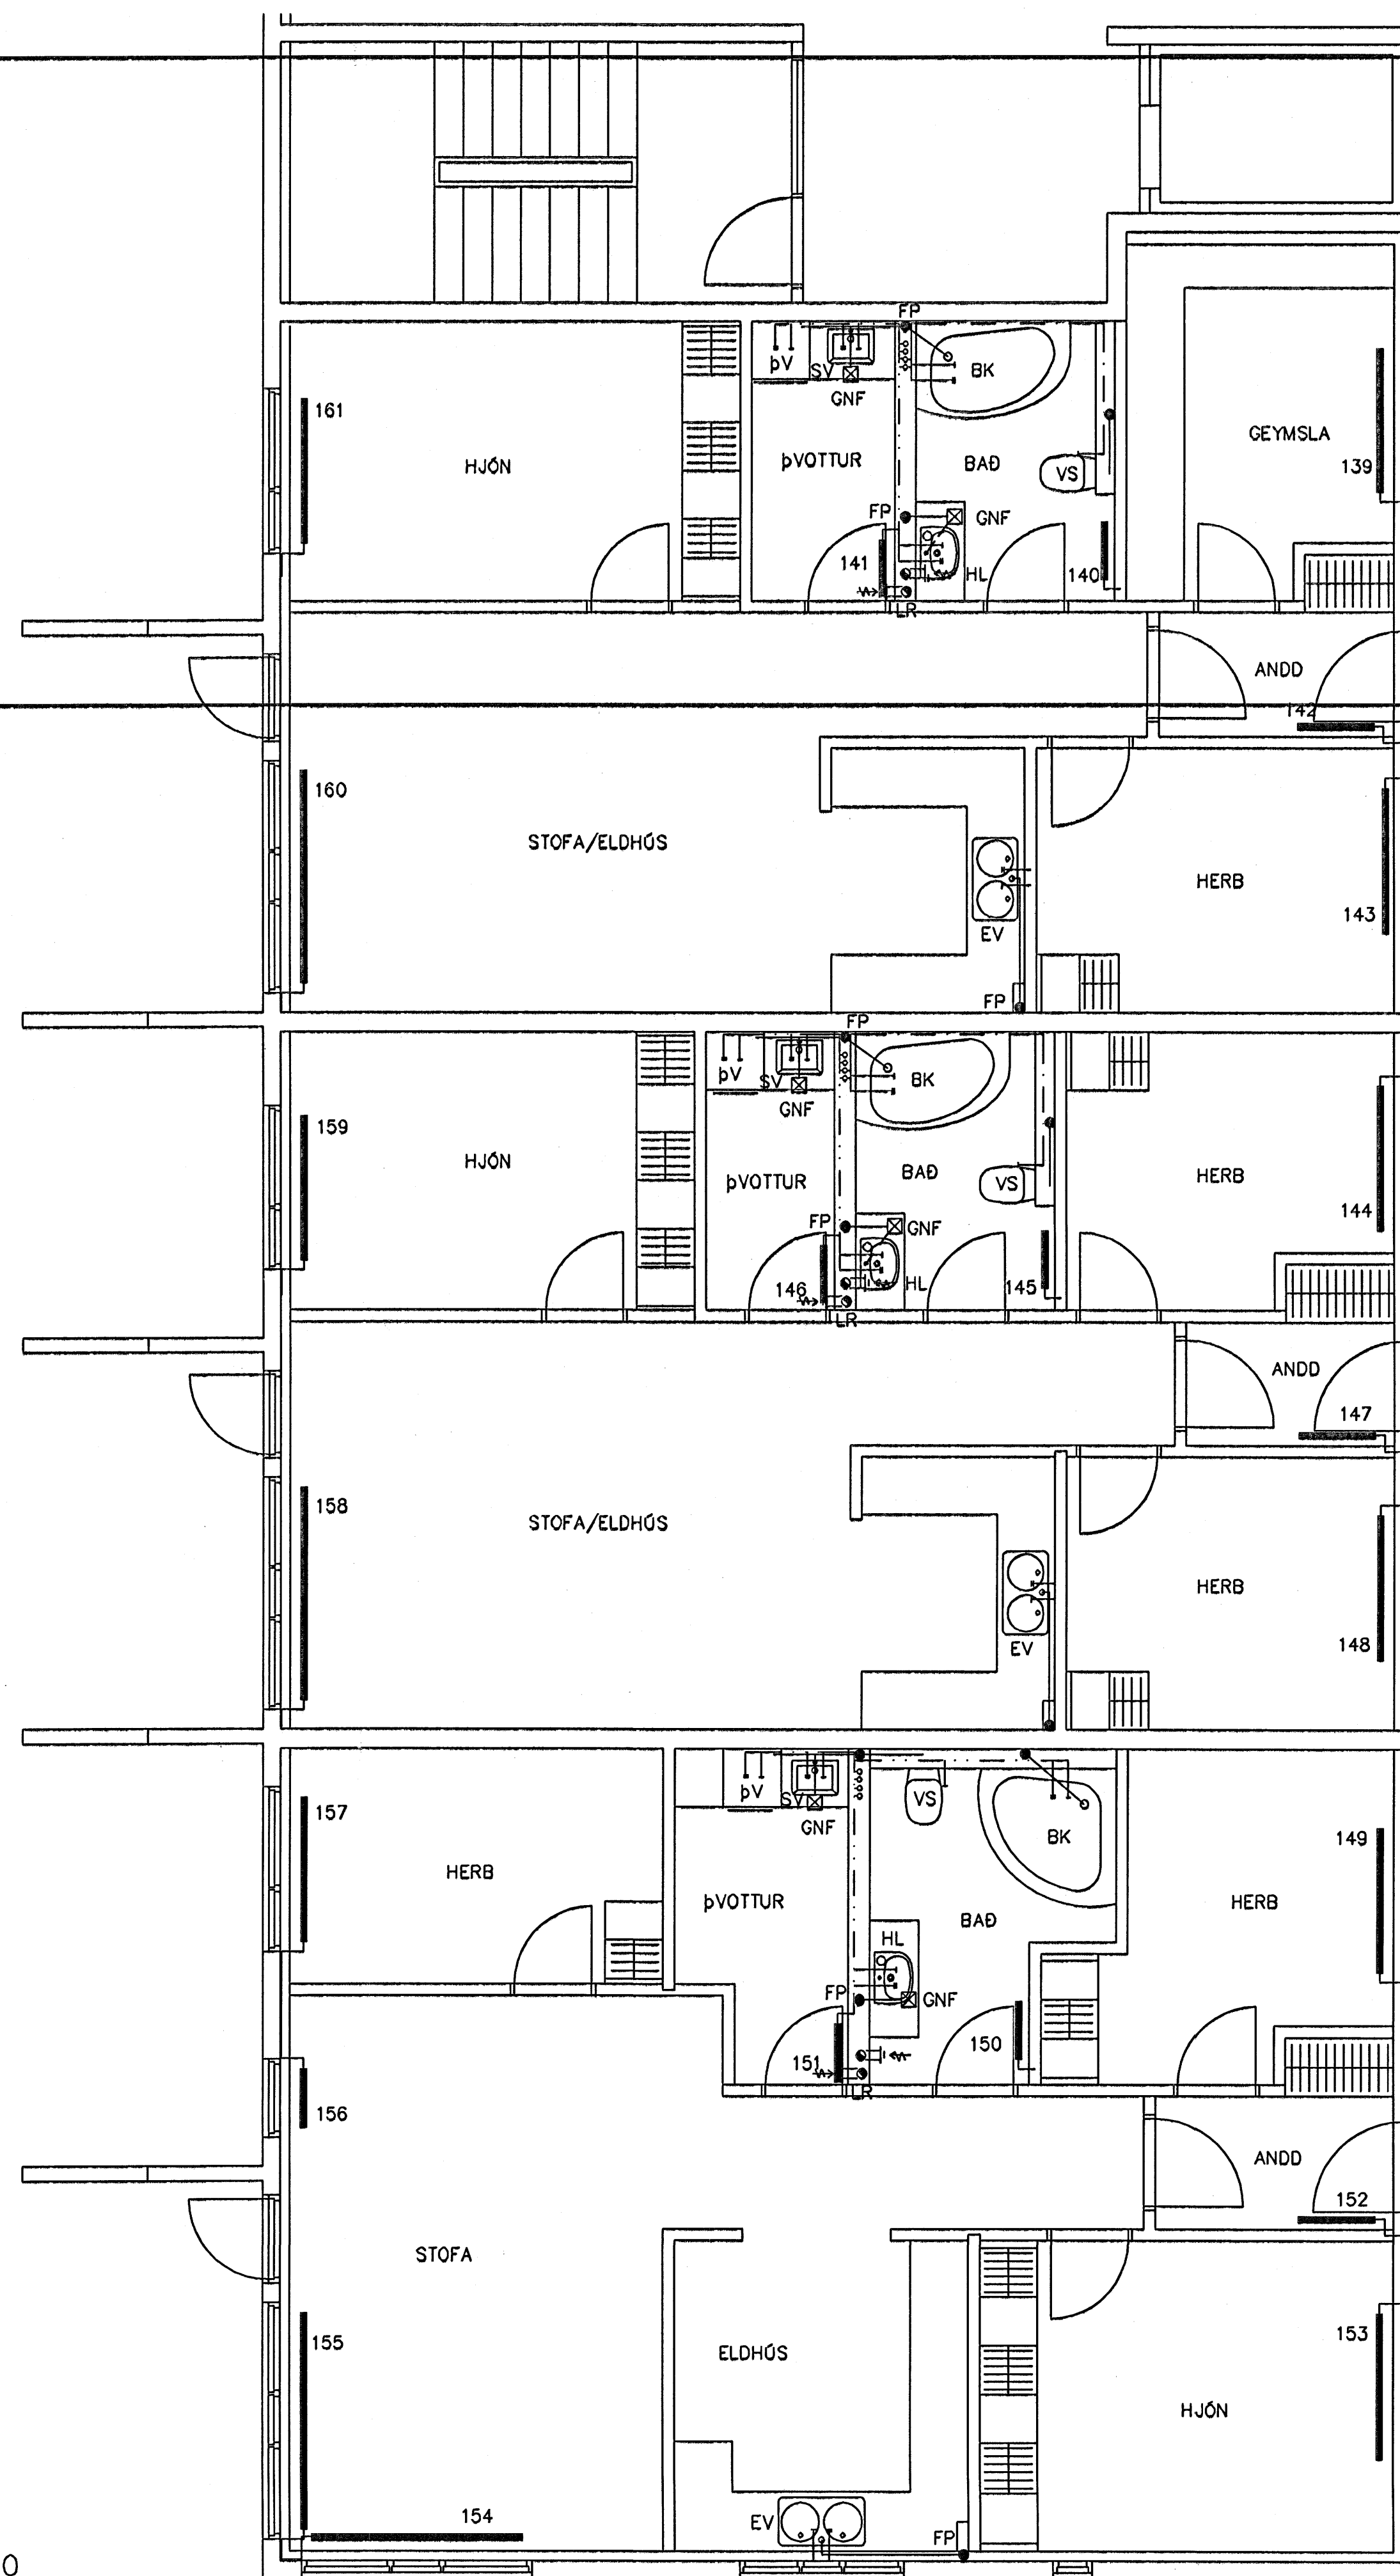

12. JULI 2005

Br.	Dags.	Eðli breytinga	Sign
ESKIVELLIR 7 HAFNARFIRÐI HITA, VATNS, FRÁRENNSLI OG LOFTRÆSTILAGNIR 1 HÆÐAR MKV. 1:50 1:20 DAGS. JÚLÍ. 2005 VERK NR. 2422 TEIKN. NR. 2-16A HANNAÐ SIG. ÞORLEIFSS. KT. 241148-3009 TEIKNAD G.H. YFIRFARIÐ TÆKNIÞJÓNUSTA SIGURDAR ÞORLEIFSSONAR ehf STRANDGÖTU 11 220 HAFNARFIRÐI Sími 555-4255 FAX 555-2875 E-mail taekniþjonusata@islandia.is kt: 440693-2539			