




ÚTHORN A-B 1:5

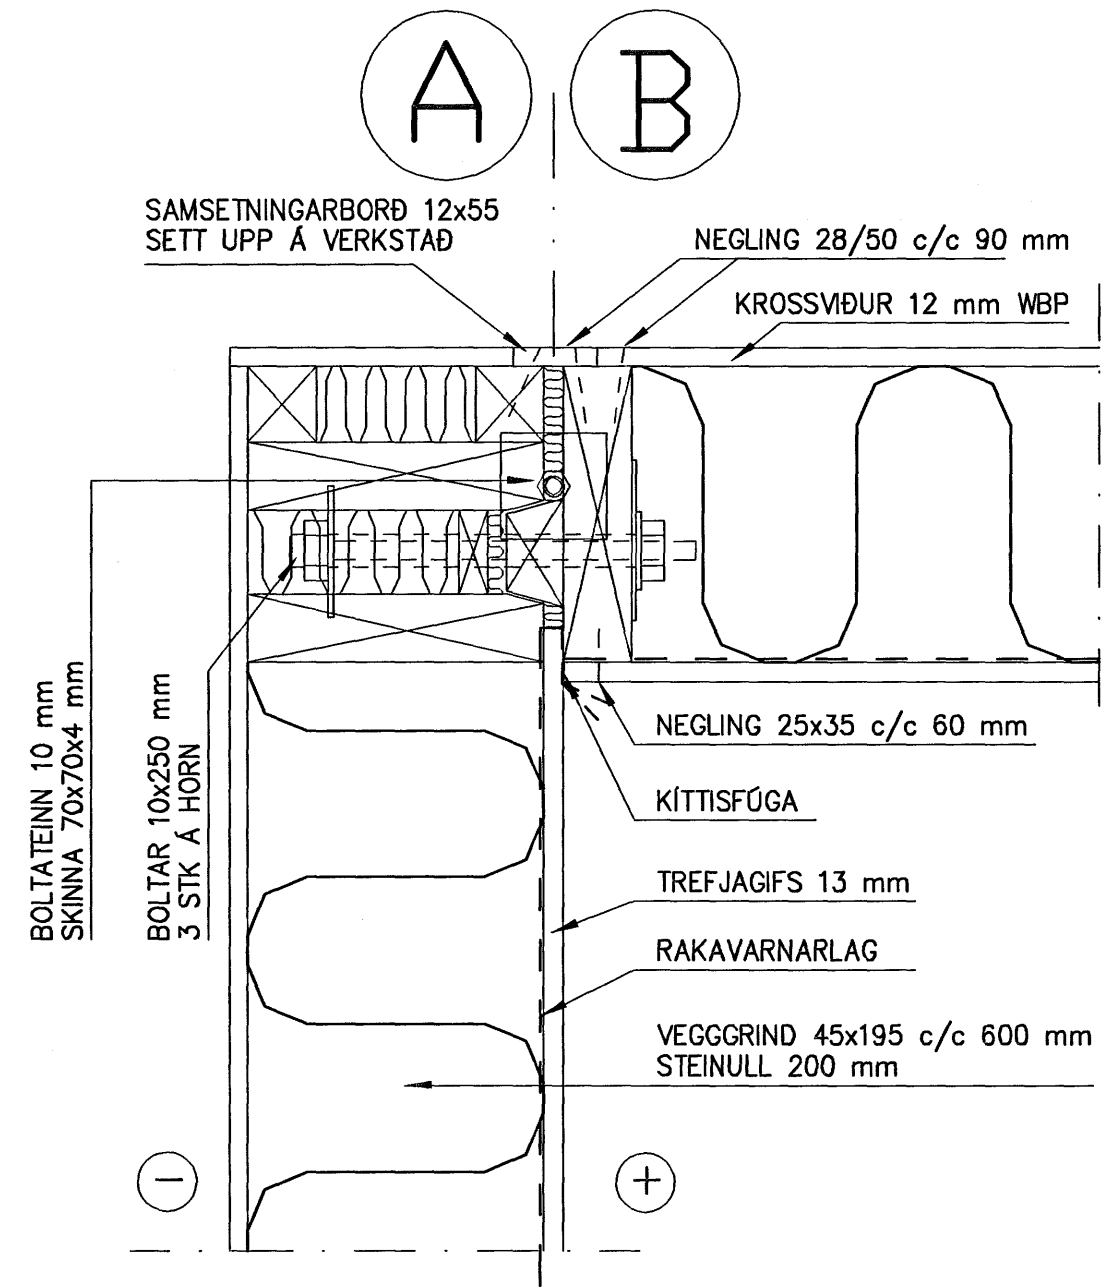


BEIN SAMSEYTI C-C 1:5

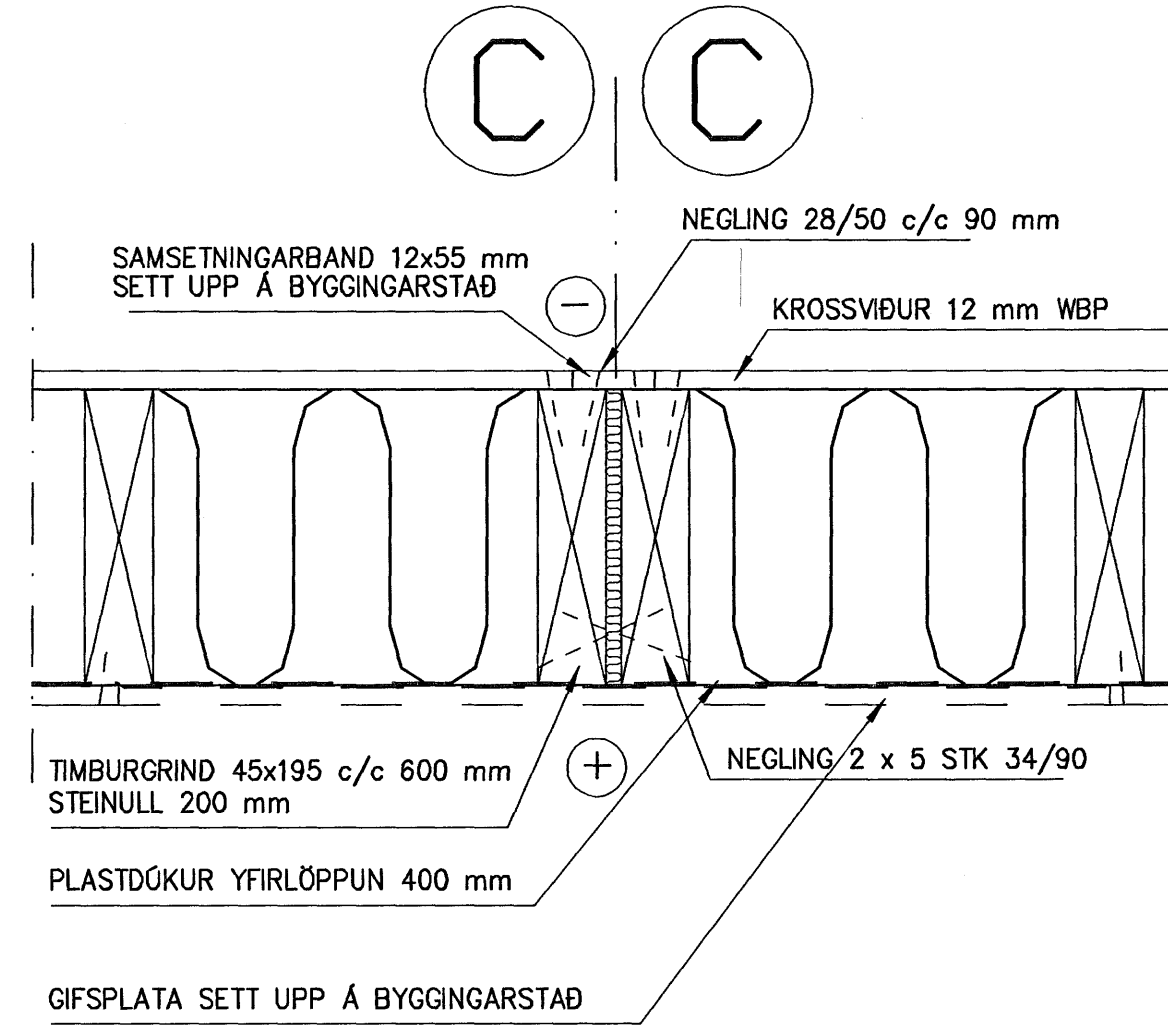

INNERN A1-B1-C1 1:5

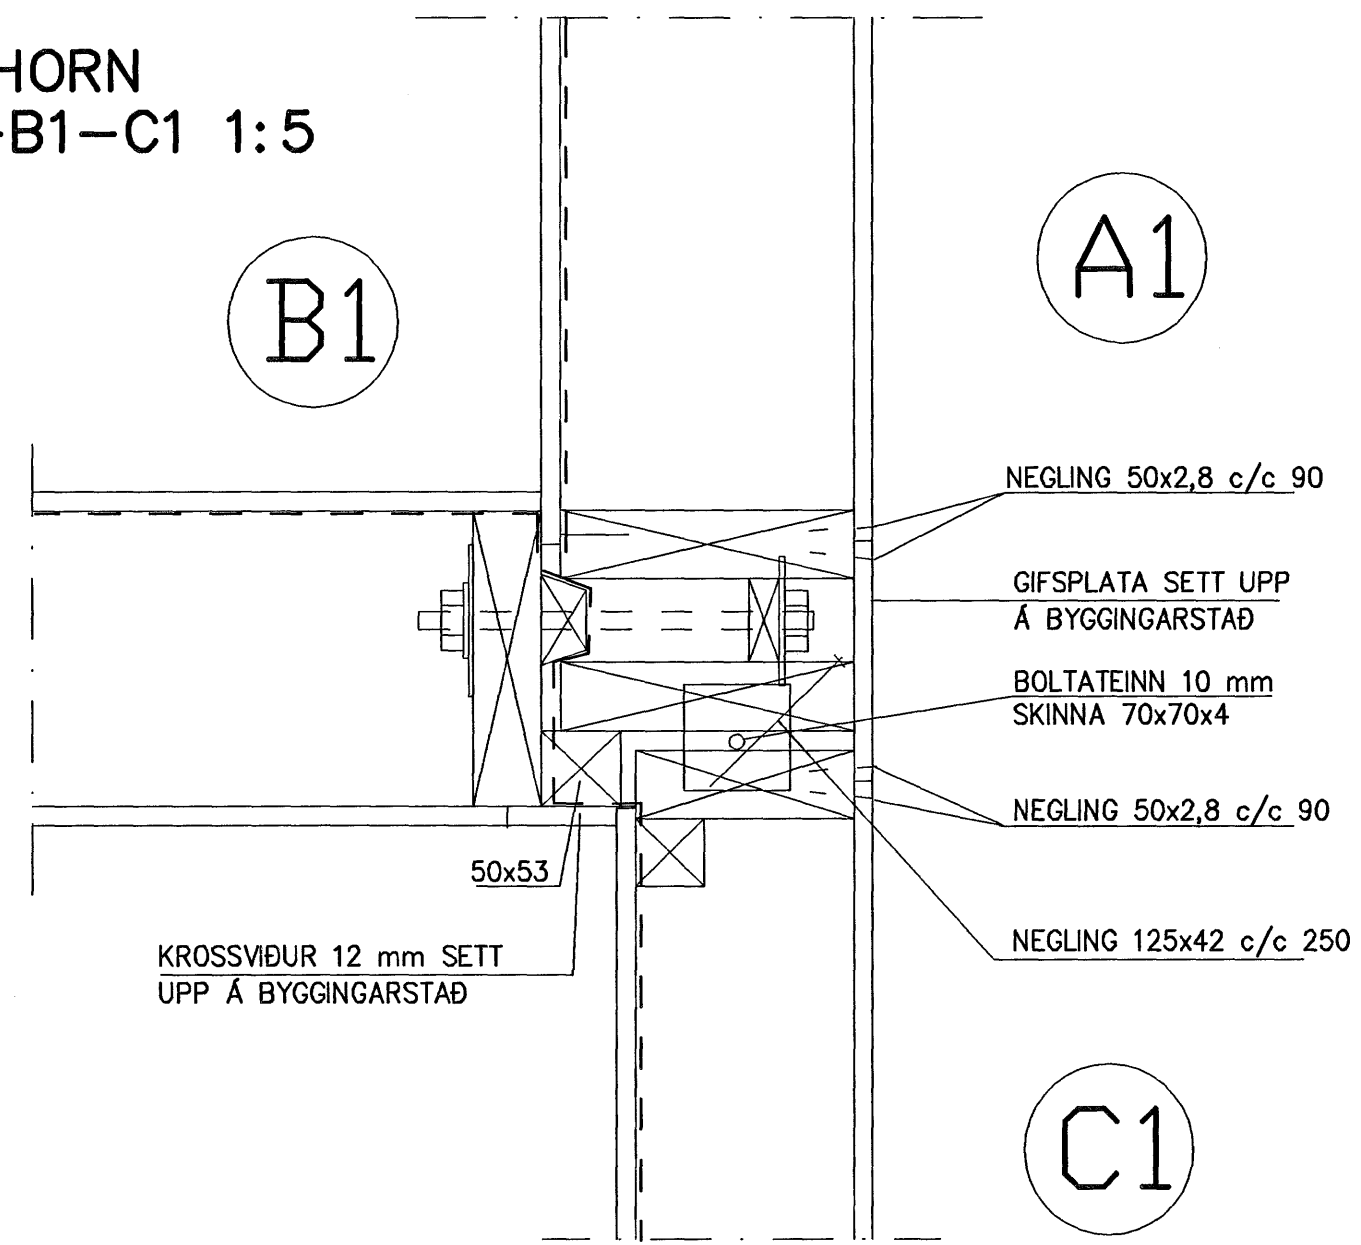

INNERN D-B-C 1:5

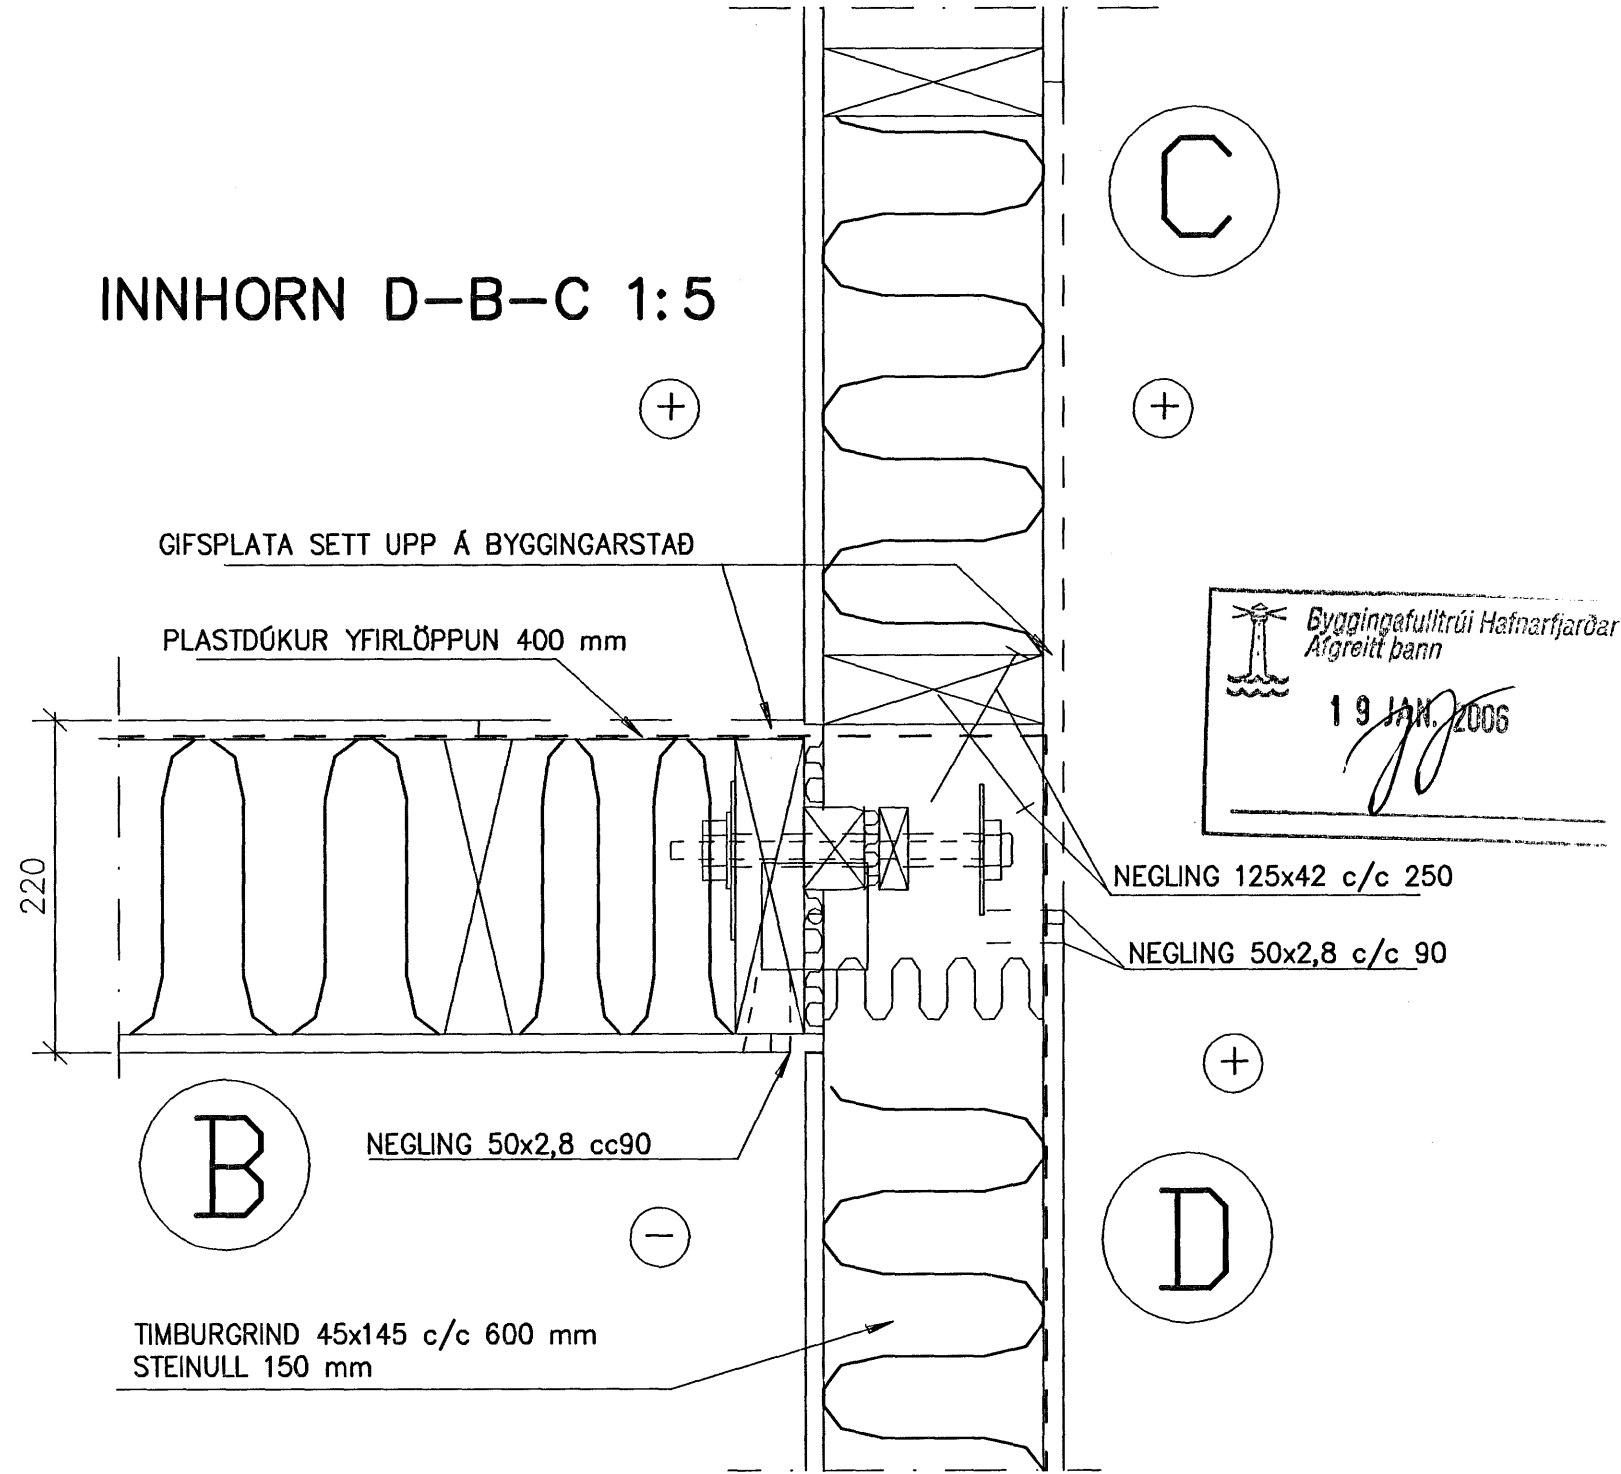


NR.	DAGS.	BREYTING
-----	-------	----------

SKÝRINGAR

10/11 '06  
SÆMUNDUR EIRIKSSON 261249-2949

FLÉTTUVELLIR 9  
220 HAFNARFJÖRÐUR

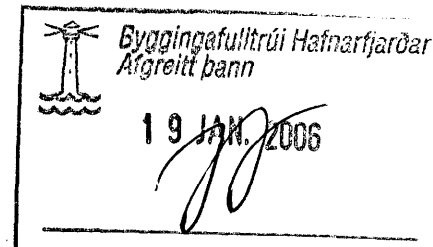

KLÖPP ARKITEKTAR-VERKFRÆÐINGAR EHF  
NETHYL 2, PÓSTHÖLF 10050, 110 REYKJAVÍK  
SÍMI 577 2277, 699 7747 FAX 577 2280

HEITI TEIKN.	BURDARÞOL SAMSETNING VEGGEININGA		
MÆLIKVARDI	1:5	DAGS.	DES 2005
TEIKNING	B 008	VERK	V 05-310
BREYTING		YFIRFARID	S.E.