



501	HJÓN	1.290	1500	600
502	ANDD	510	600	600
503	BAD	360	500	600
504	GEYMSLA	400	500	600
505	HERB	900	1500	600
506	HERB	790	1200	600
507	BAD	350	500	600
508	ÞVOTTUR	350	500	600
509	ANDD	430	600	600
510	HJÓN	1.000	1500	600
511	HJÓN	1.000	1500	600
512	ANDD	430	600	600
513	BAD	350	500	600
514	ÞVOTTUR	350	500	600
515	HERB	790	1200	600
516	HERB	900	1500	600
517	BAD	360	500	600
518	GEYMSLA	400	500	600
519	ANDD	510	600	600
520	HJÓN	1.290	1500	600
521	HERB	880	1500	600
522	STOFA	800	900	400
523	STOFA	1.310	1500	400
524	STOFA	2.100	2800	400
525	STOFA	2.110	2800	400
526	STOFA	2.110	2800	400
527	STOFA	2.100	2800	400
528	STOFA	1.310	1500	400
529	STOFA	800	900	600
530	HERB	880	1500	600
SAMTALS=		121.400		

Byggingafræðingur
 15 JAN 2006

GRUNNMYND 5 HÆÐAR 1:50

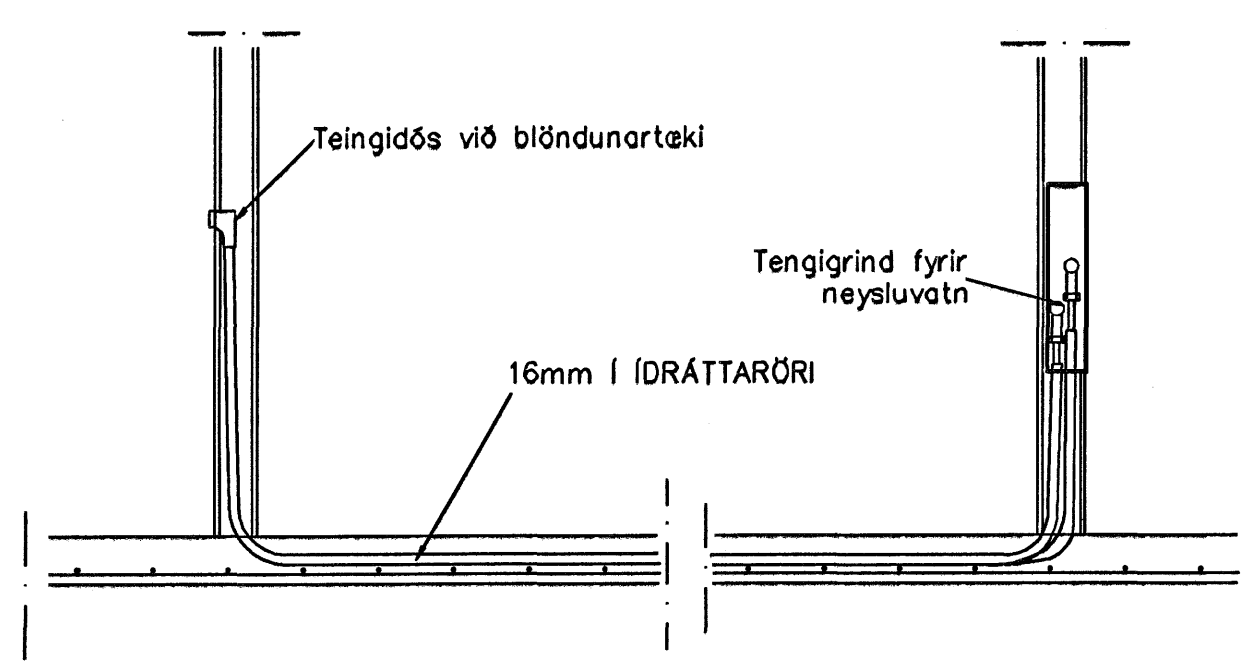

TENING NEYSLUVATNSLAGNA 1:20

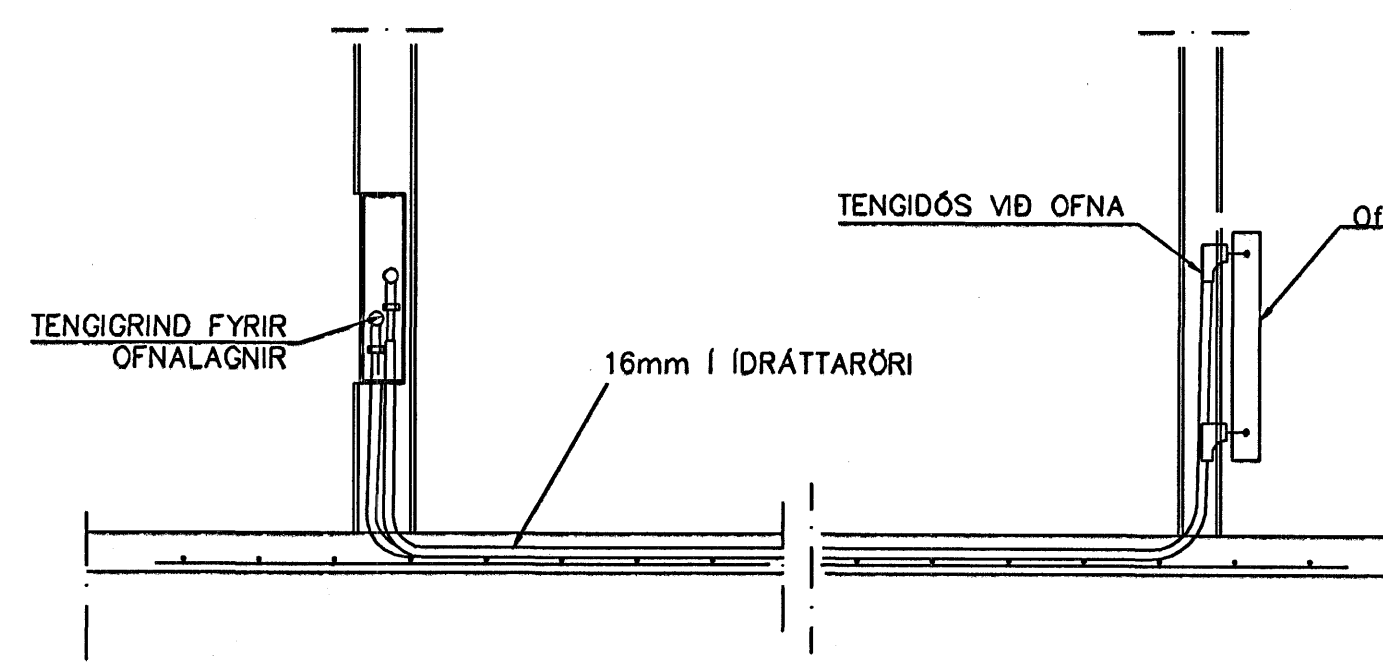

TENING OFNALAGNALAGNA 1:20

Br.	Dags.	Eðil breytinga	Sign

EINIVELLIR 5
 HAFNARFIRÐI

HITA-VATNS-FRÁRENNSLIS OG
 LOFTRÆSTILAGNIR 5 HÆÐAR

MKV. 1:50 1:20

DAGS. JAN. 2006

VERK NR. 2512

TEIKN. NR. 2-21

HANNAÐ SIG. ÞORLEIFSS. KT. 241148-3009

TEIKNAD G.H.

YFIRFARID

TEIKNIÞJÓNUSTA SIGURDAR ÞORLEIFSSONAR ehf
 STRANDGÖTU 11 220 HAFNARFIRÐI
 Sími 555-4255 FAX 565-2875
 E-mail taekniþjonusta@islandia.is
 kt: 440693-2539