
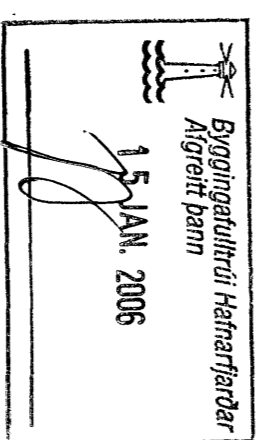


SKYRINGAR  
LOFTRESTIROR & 125  
BLIKK NEMVA ANNAD 56 SVNT

RÖMMYND LOFTRESTILAGNA 1:50

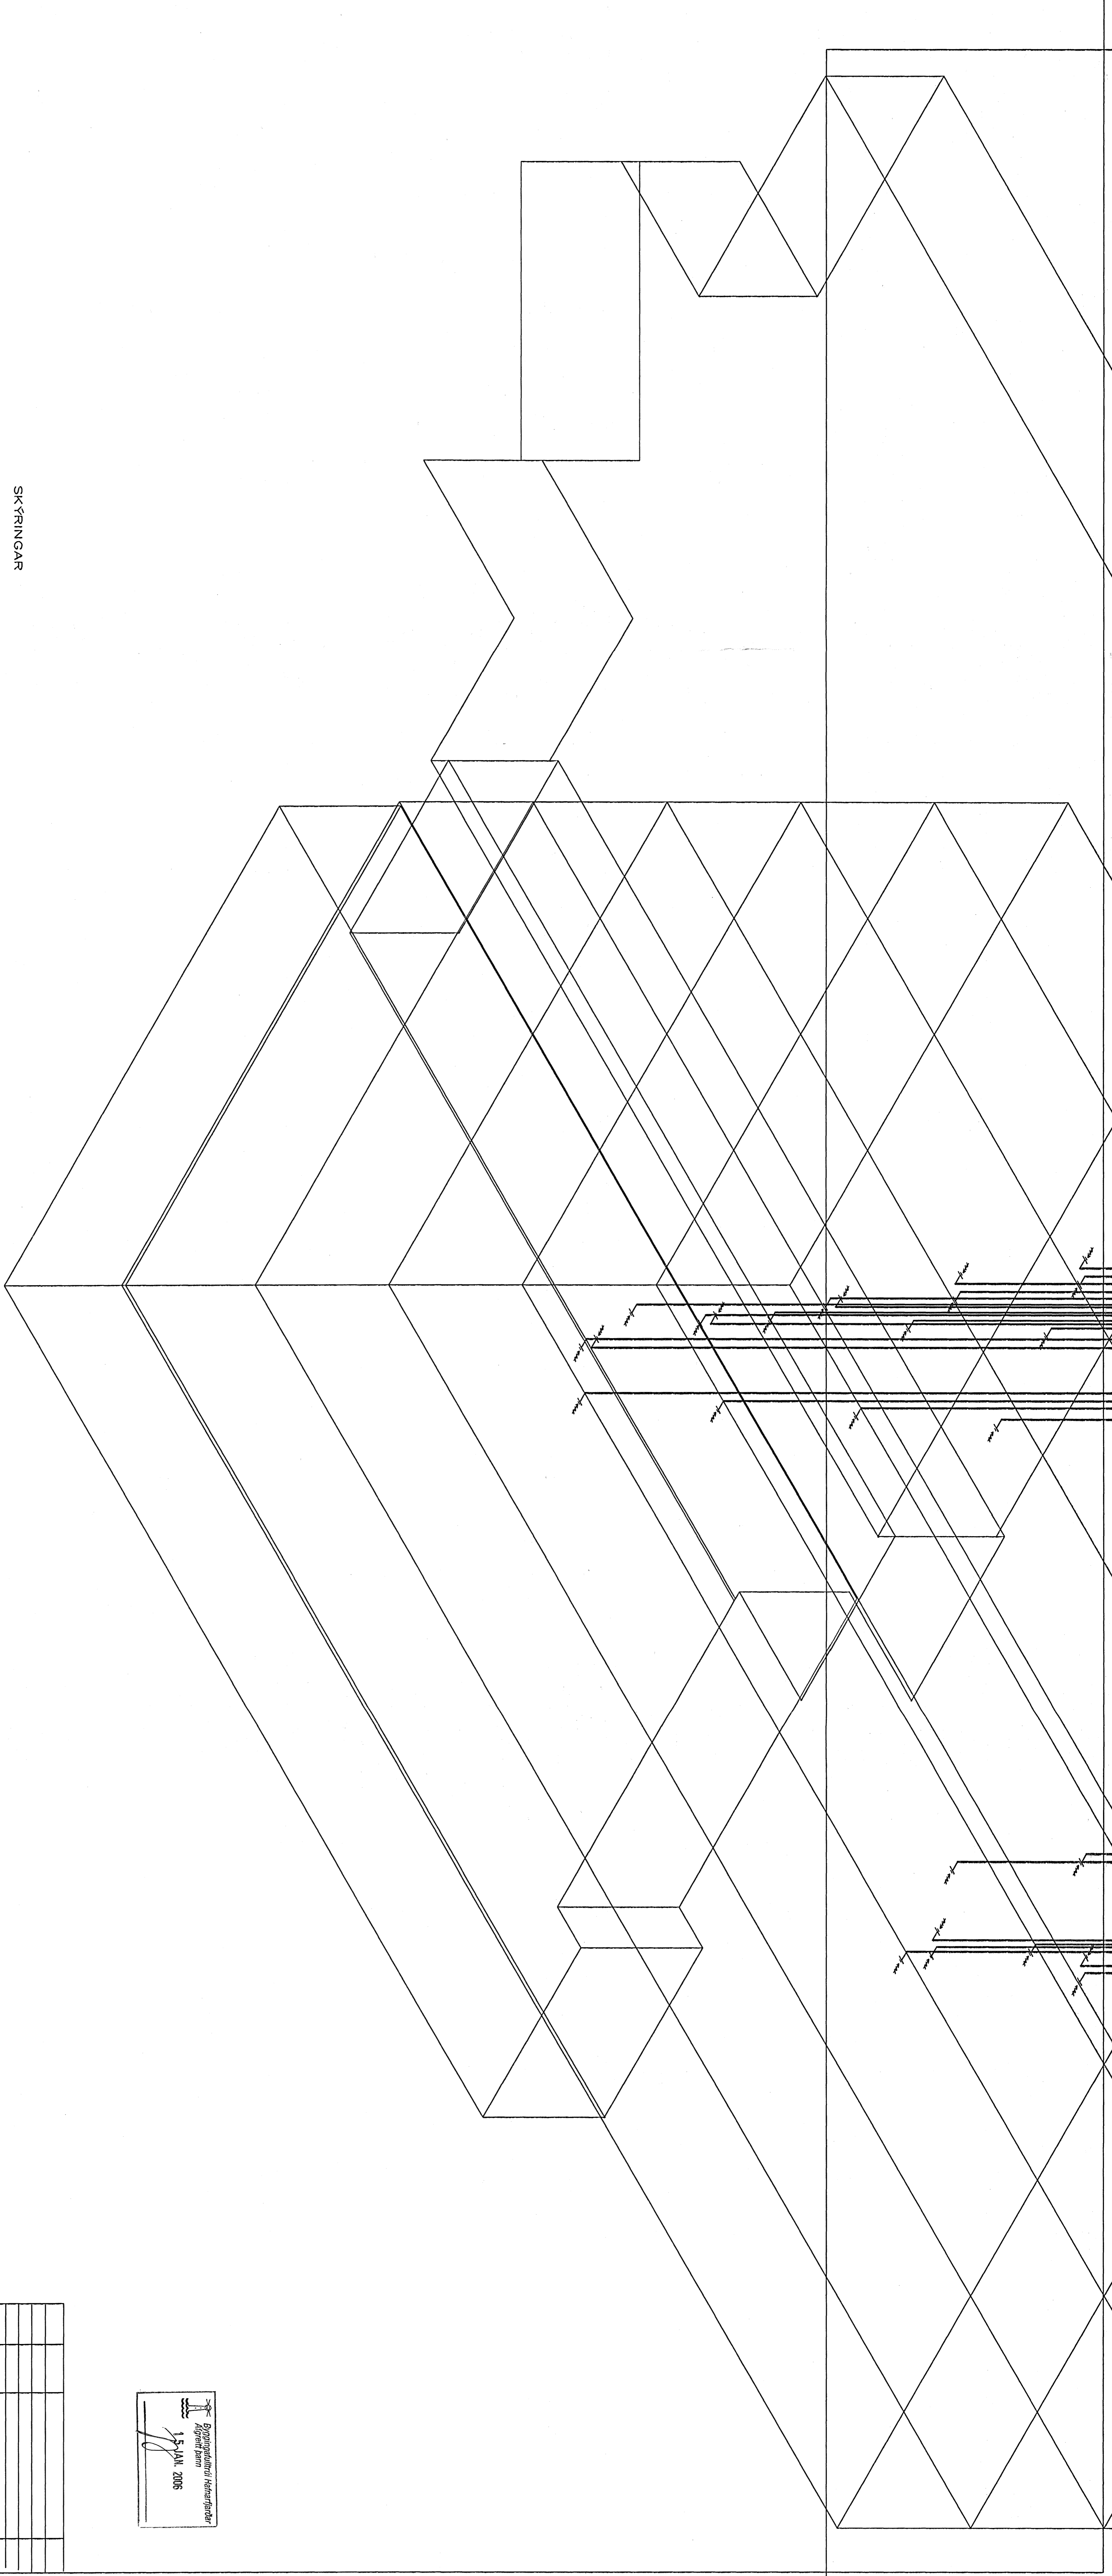

BR.	DAGS.	EBU BHEITINGA	SIÐN.

ENIVELLIR 5  
HAFNARFIRÐI

RÖMMYND LOFTRESTILAGNA

MKV 1:50

DAGS. JAN. 2006

VERK NR. 2512

TEKNI. NR. 2-23A

HAUNAD SIG. ÞORLEIFSS.KT241148-3009

TEKNAÐ G.H.

SKYRINGAR

TEKNIÐJONUSTA

SIÐURÐAR ÞORLEIFSSONAR ehf

STJÓRNRODUTU 11-220 HAFNARFIRÐI-SÍMI 555-4255

*Handwritten initials/signature*