



Rúmmynd vatnslagnarlagnar 1:50

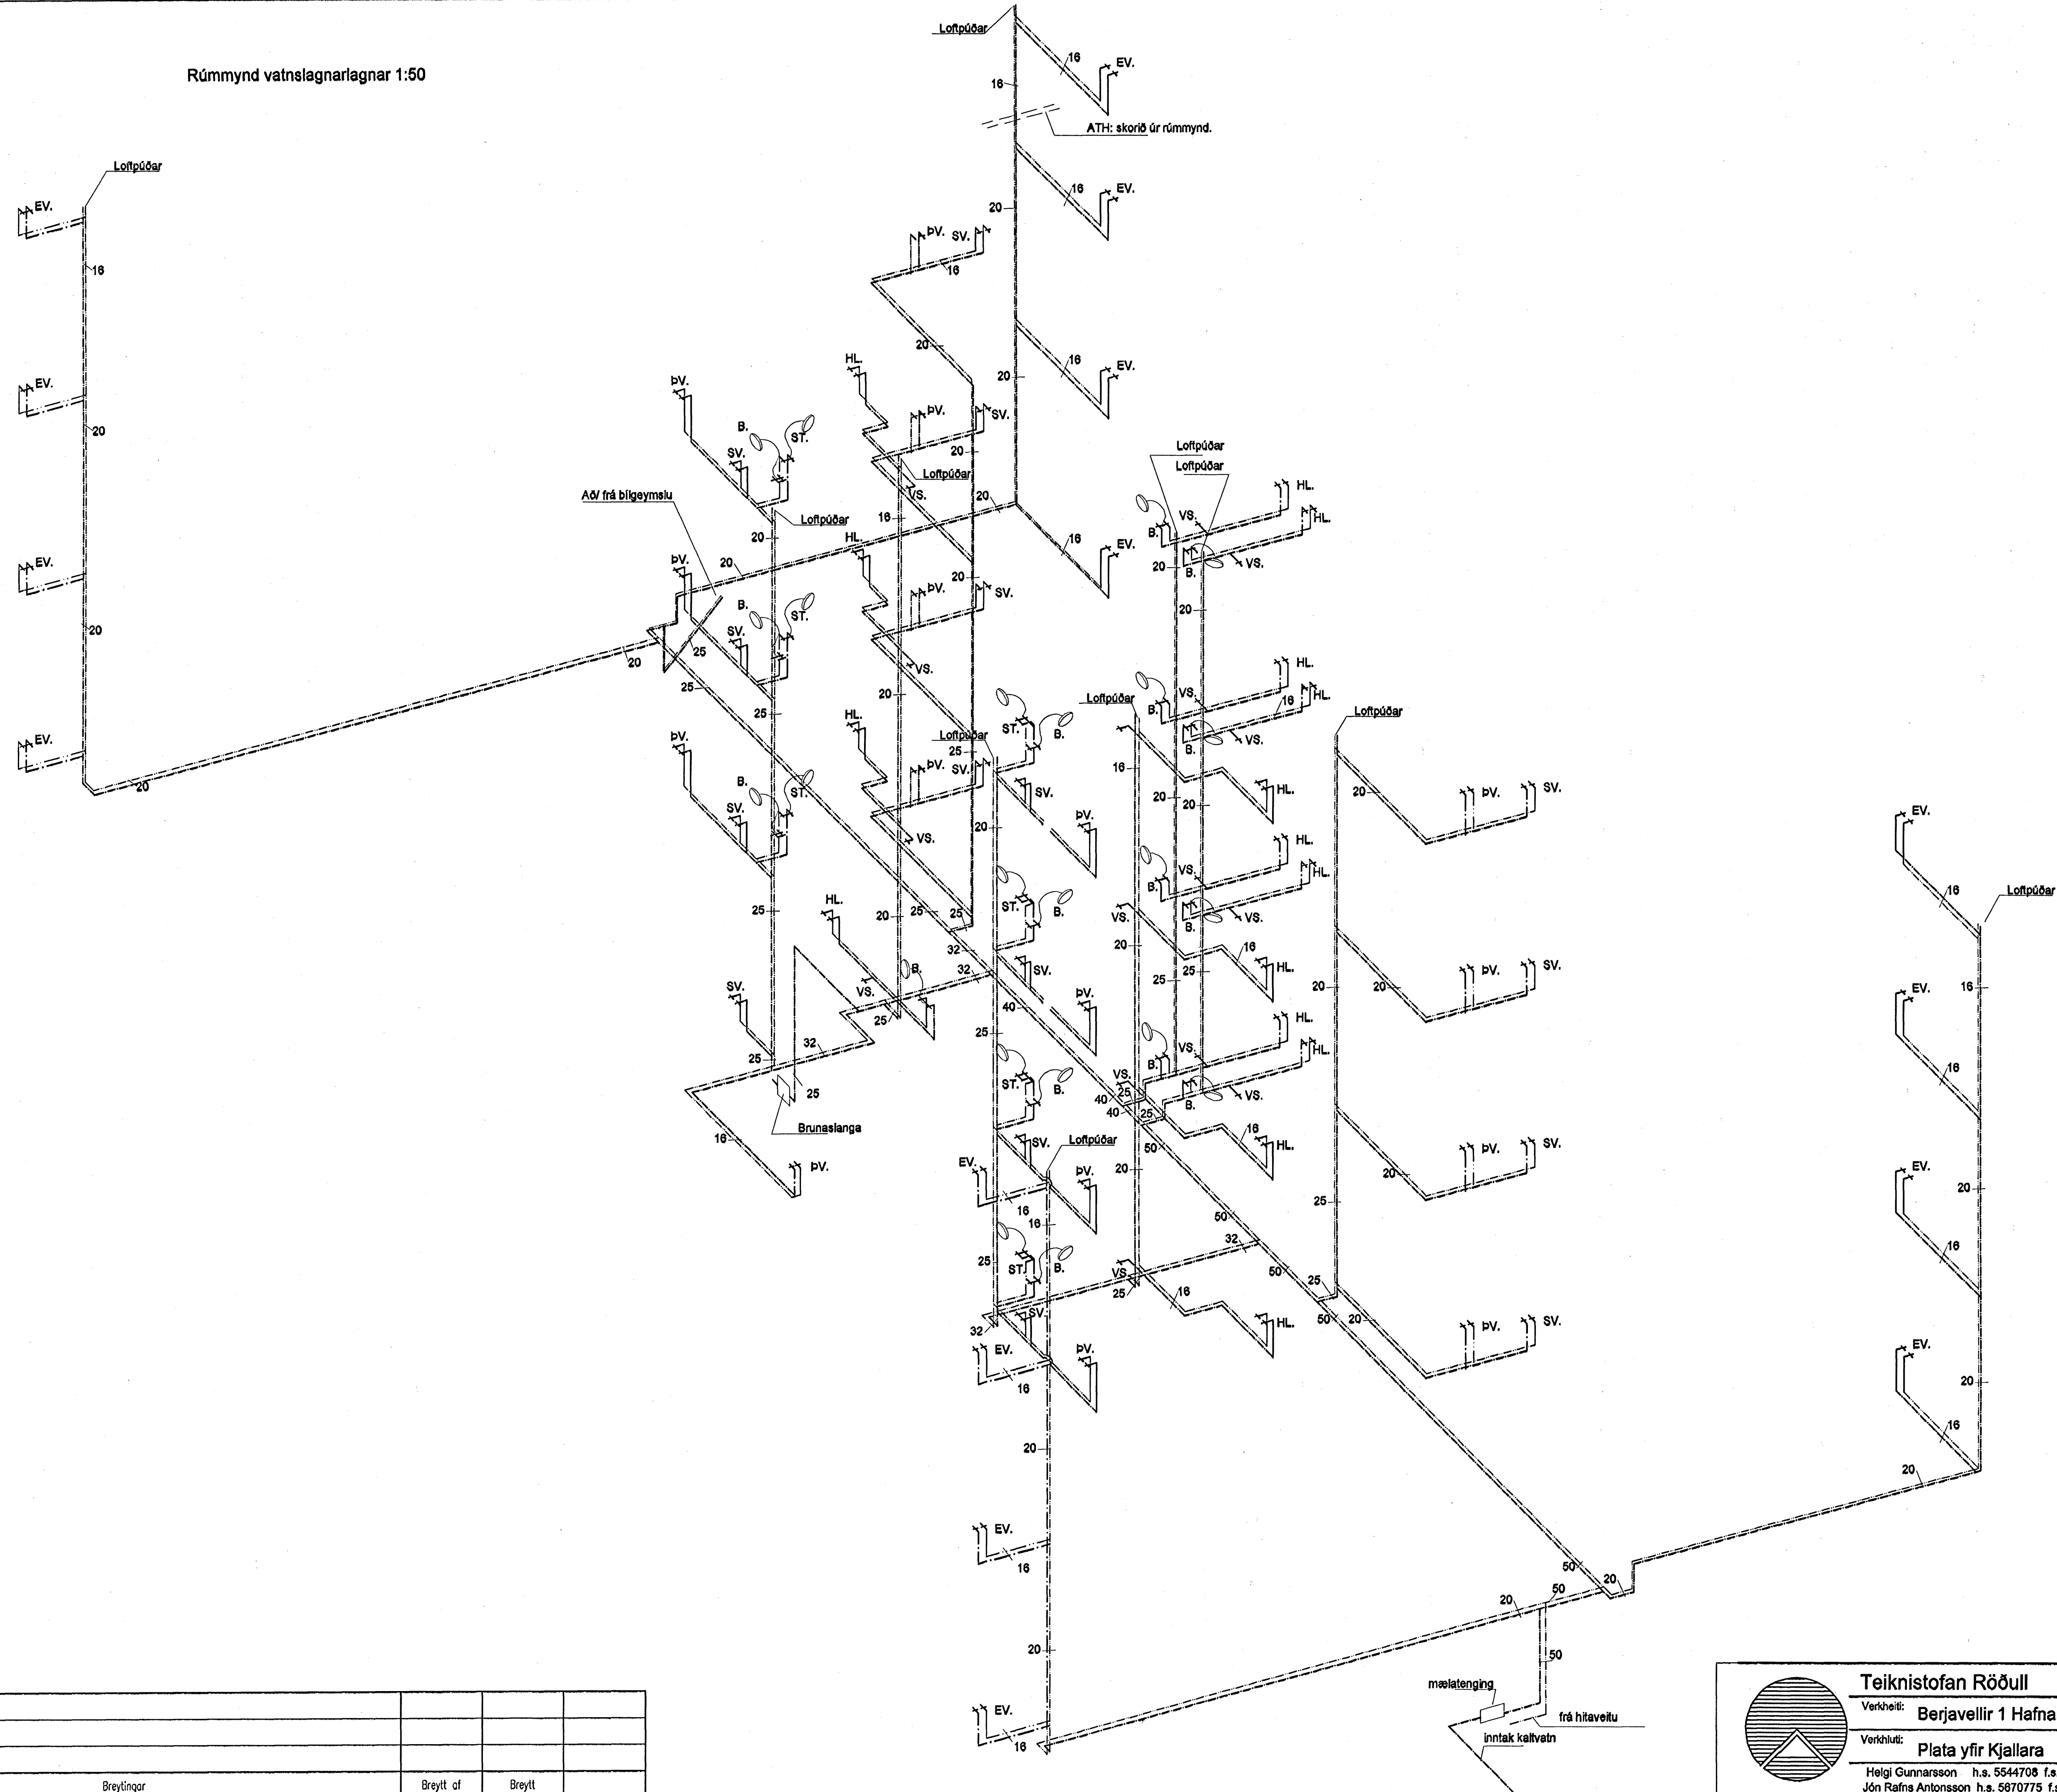

Byggingufultrúi Hafnarfirðar
 Alfreitt bern
 28. JAN. 2006

Handwritten signature

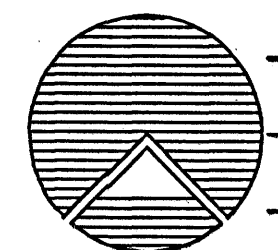

Teiknistofan Röðull

Knarravogi 4 Reykjavík
 S: 5643577 Fax 5683522

Verkhelt: **Berjavellir 1 Hafnarfirði**

Verkhelt: **Plata yfir Kjallara**

Helgi Gunnarsson h.s. 5544708 f.a. 8933489 f.a. 8533489
 Jón Rafns Antonsson h.s. 5670775 f.a. 8928377 f.a. 8528377

Mkv: 1:50	Hannað: hg
Daga: júlí 2005	Teknað: hg
Breytt: 20 sept.	Yfirfarið: hg
Breytt: Fjöldi blaða 15	
Breytt: Blað nr.	
Breytt: 205	

Handwritten signature

Breytingar	Breytt af	Breytt	