
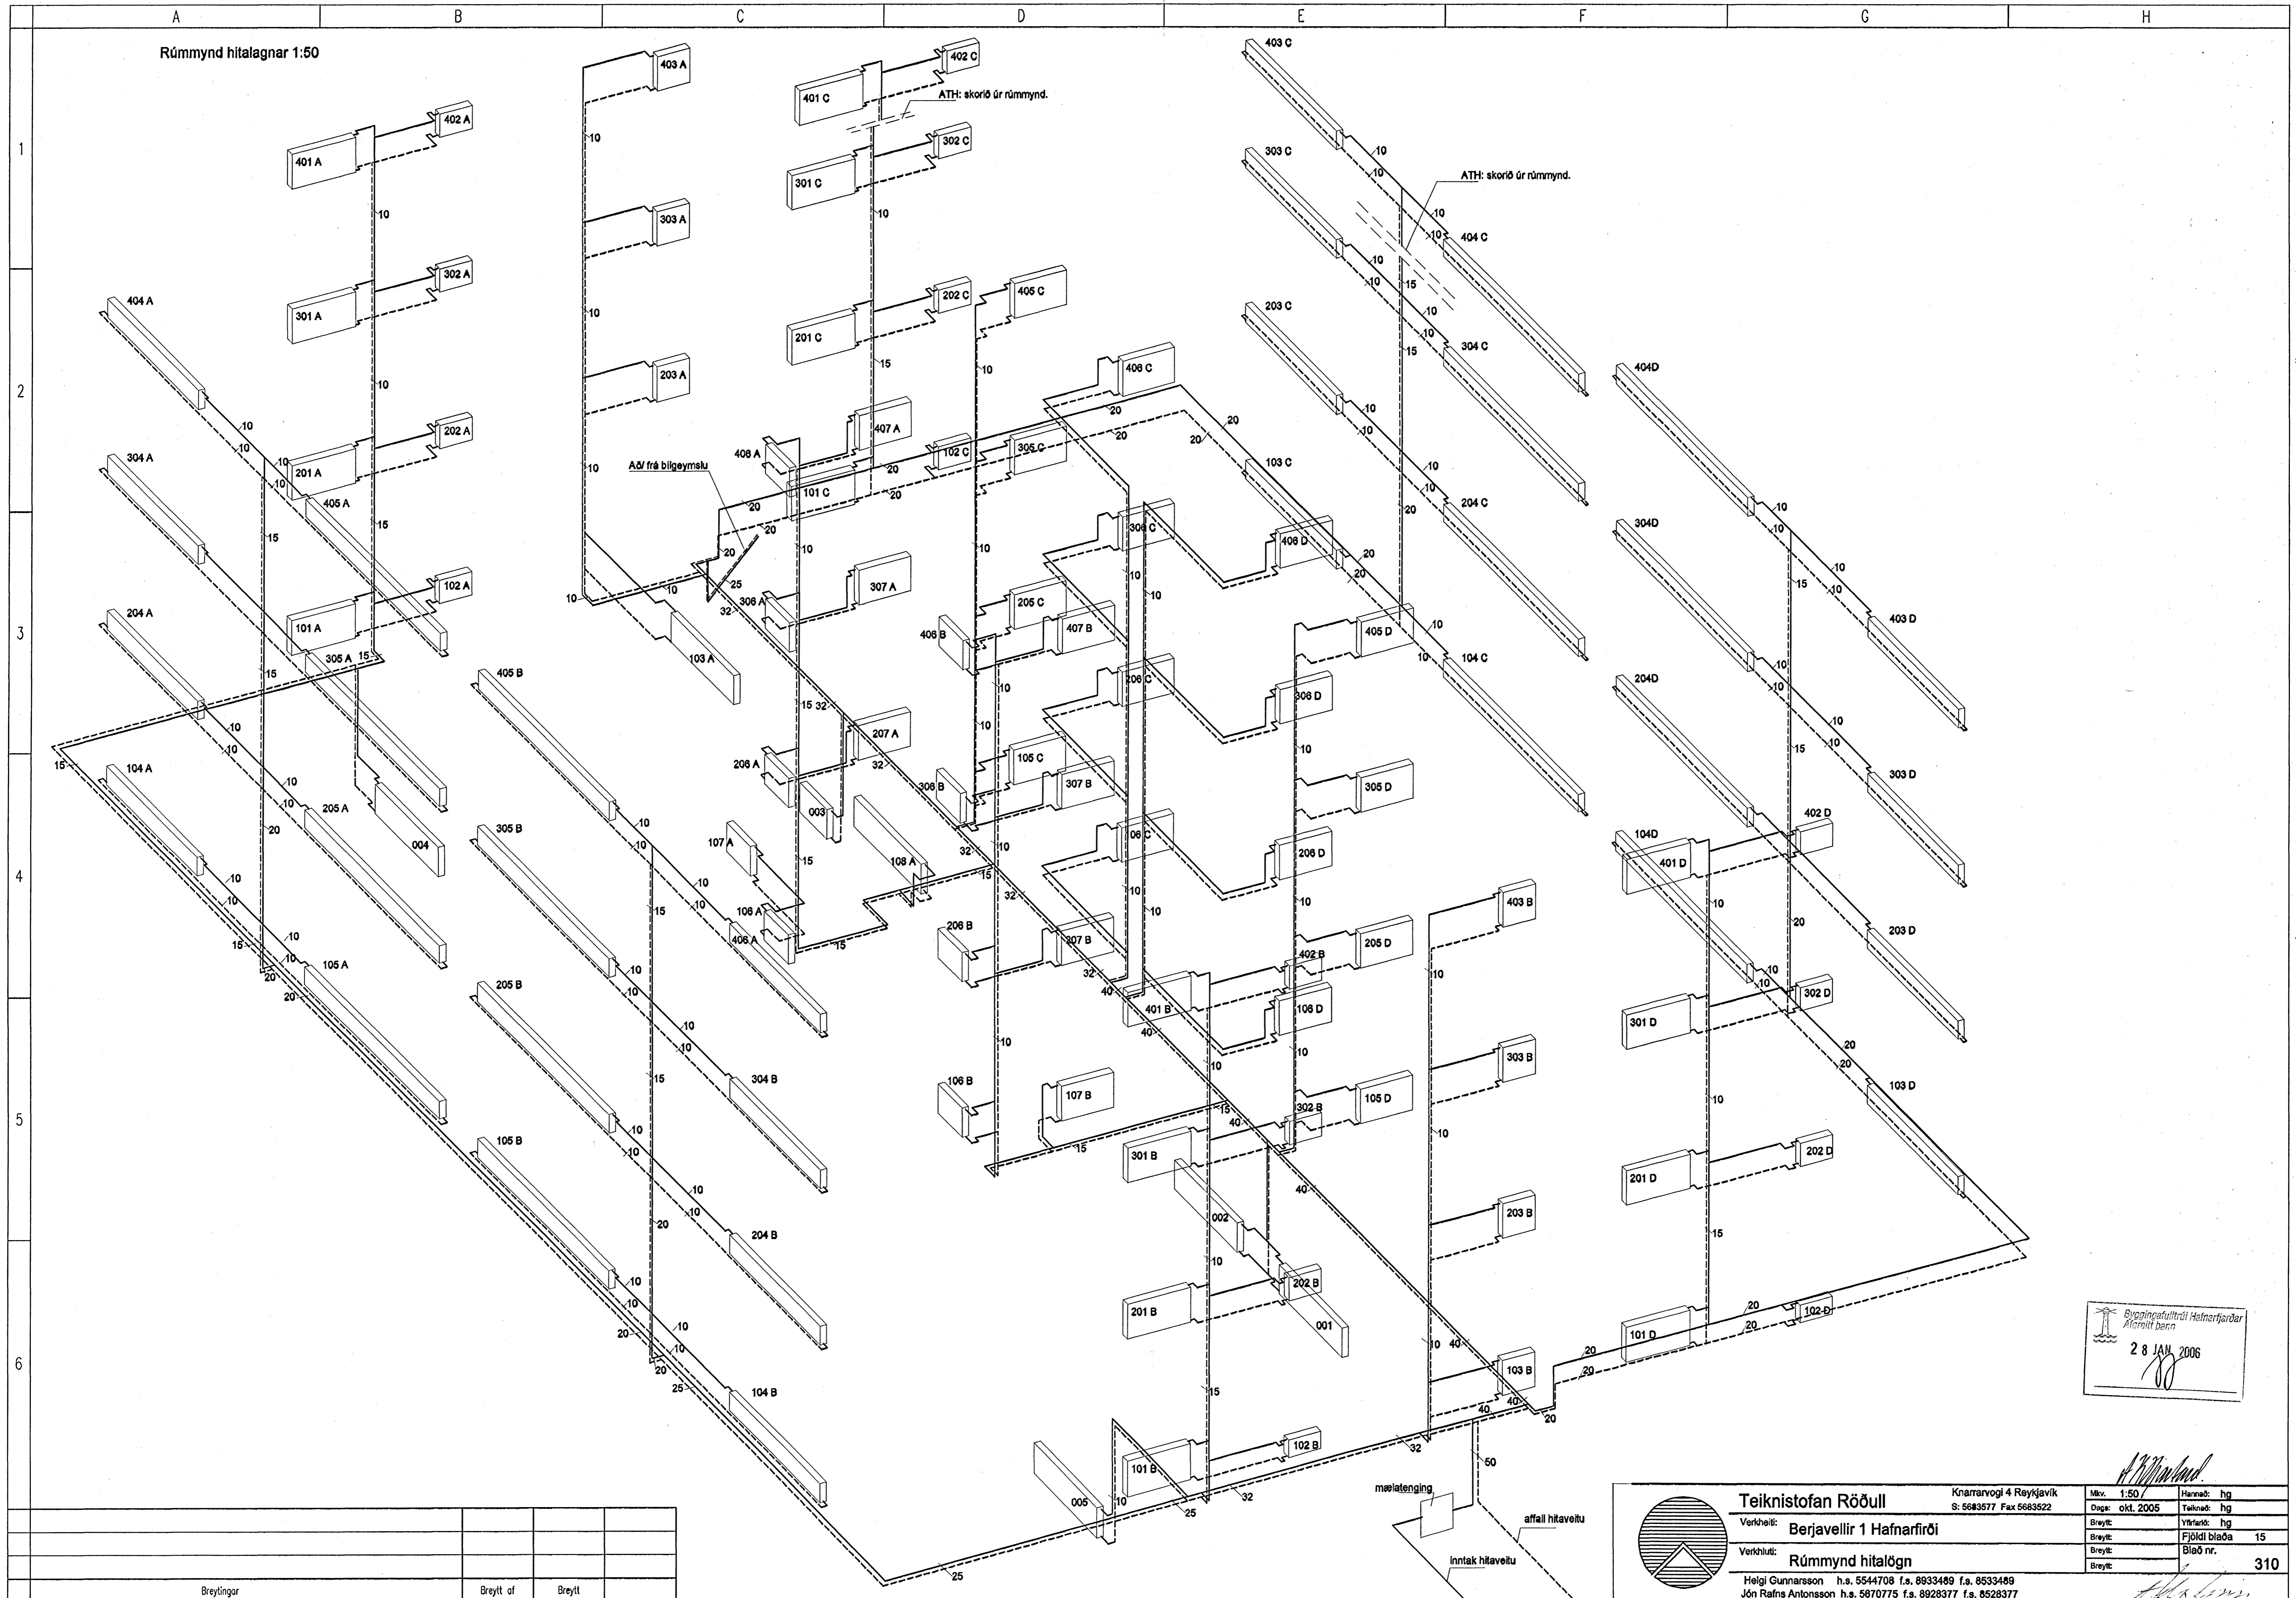


Rúmmynd hitalagnar 1:50

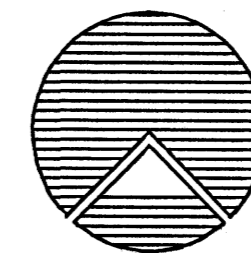

Breytingar	Breytt of	Breytt

Byggingafræðirí Heimarijarðar
 Afreitt barn
 28 JAN. 2006

	Teiknistofan Röðull Verkefni: Berjavellir 1 Hafnarfirði Verkhlut: Rúmmynd hitalagn	Knarrarvogi 4 Reykjavík S: 5683577 Fax 5683522	Mkv. 1:50 / Daga: okt. 2005 Breyt: hg Breyt: Fjöldi blaða 15 Breyt: Blað nr. 310
	Helgi Gunnarsson h.s. 5544708 f.s. 8933489 f.s. 8533489 Jón Rafns Antonsson h.s. 5670775 f.s. 8928377 f.s. 8528377		Hannad: hg Takkad: hg Yfirad: hg