


61

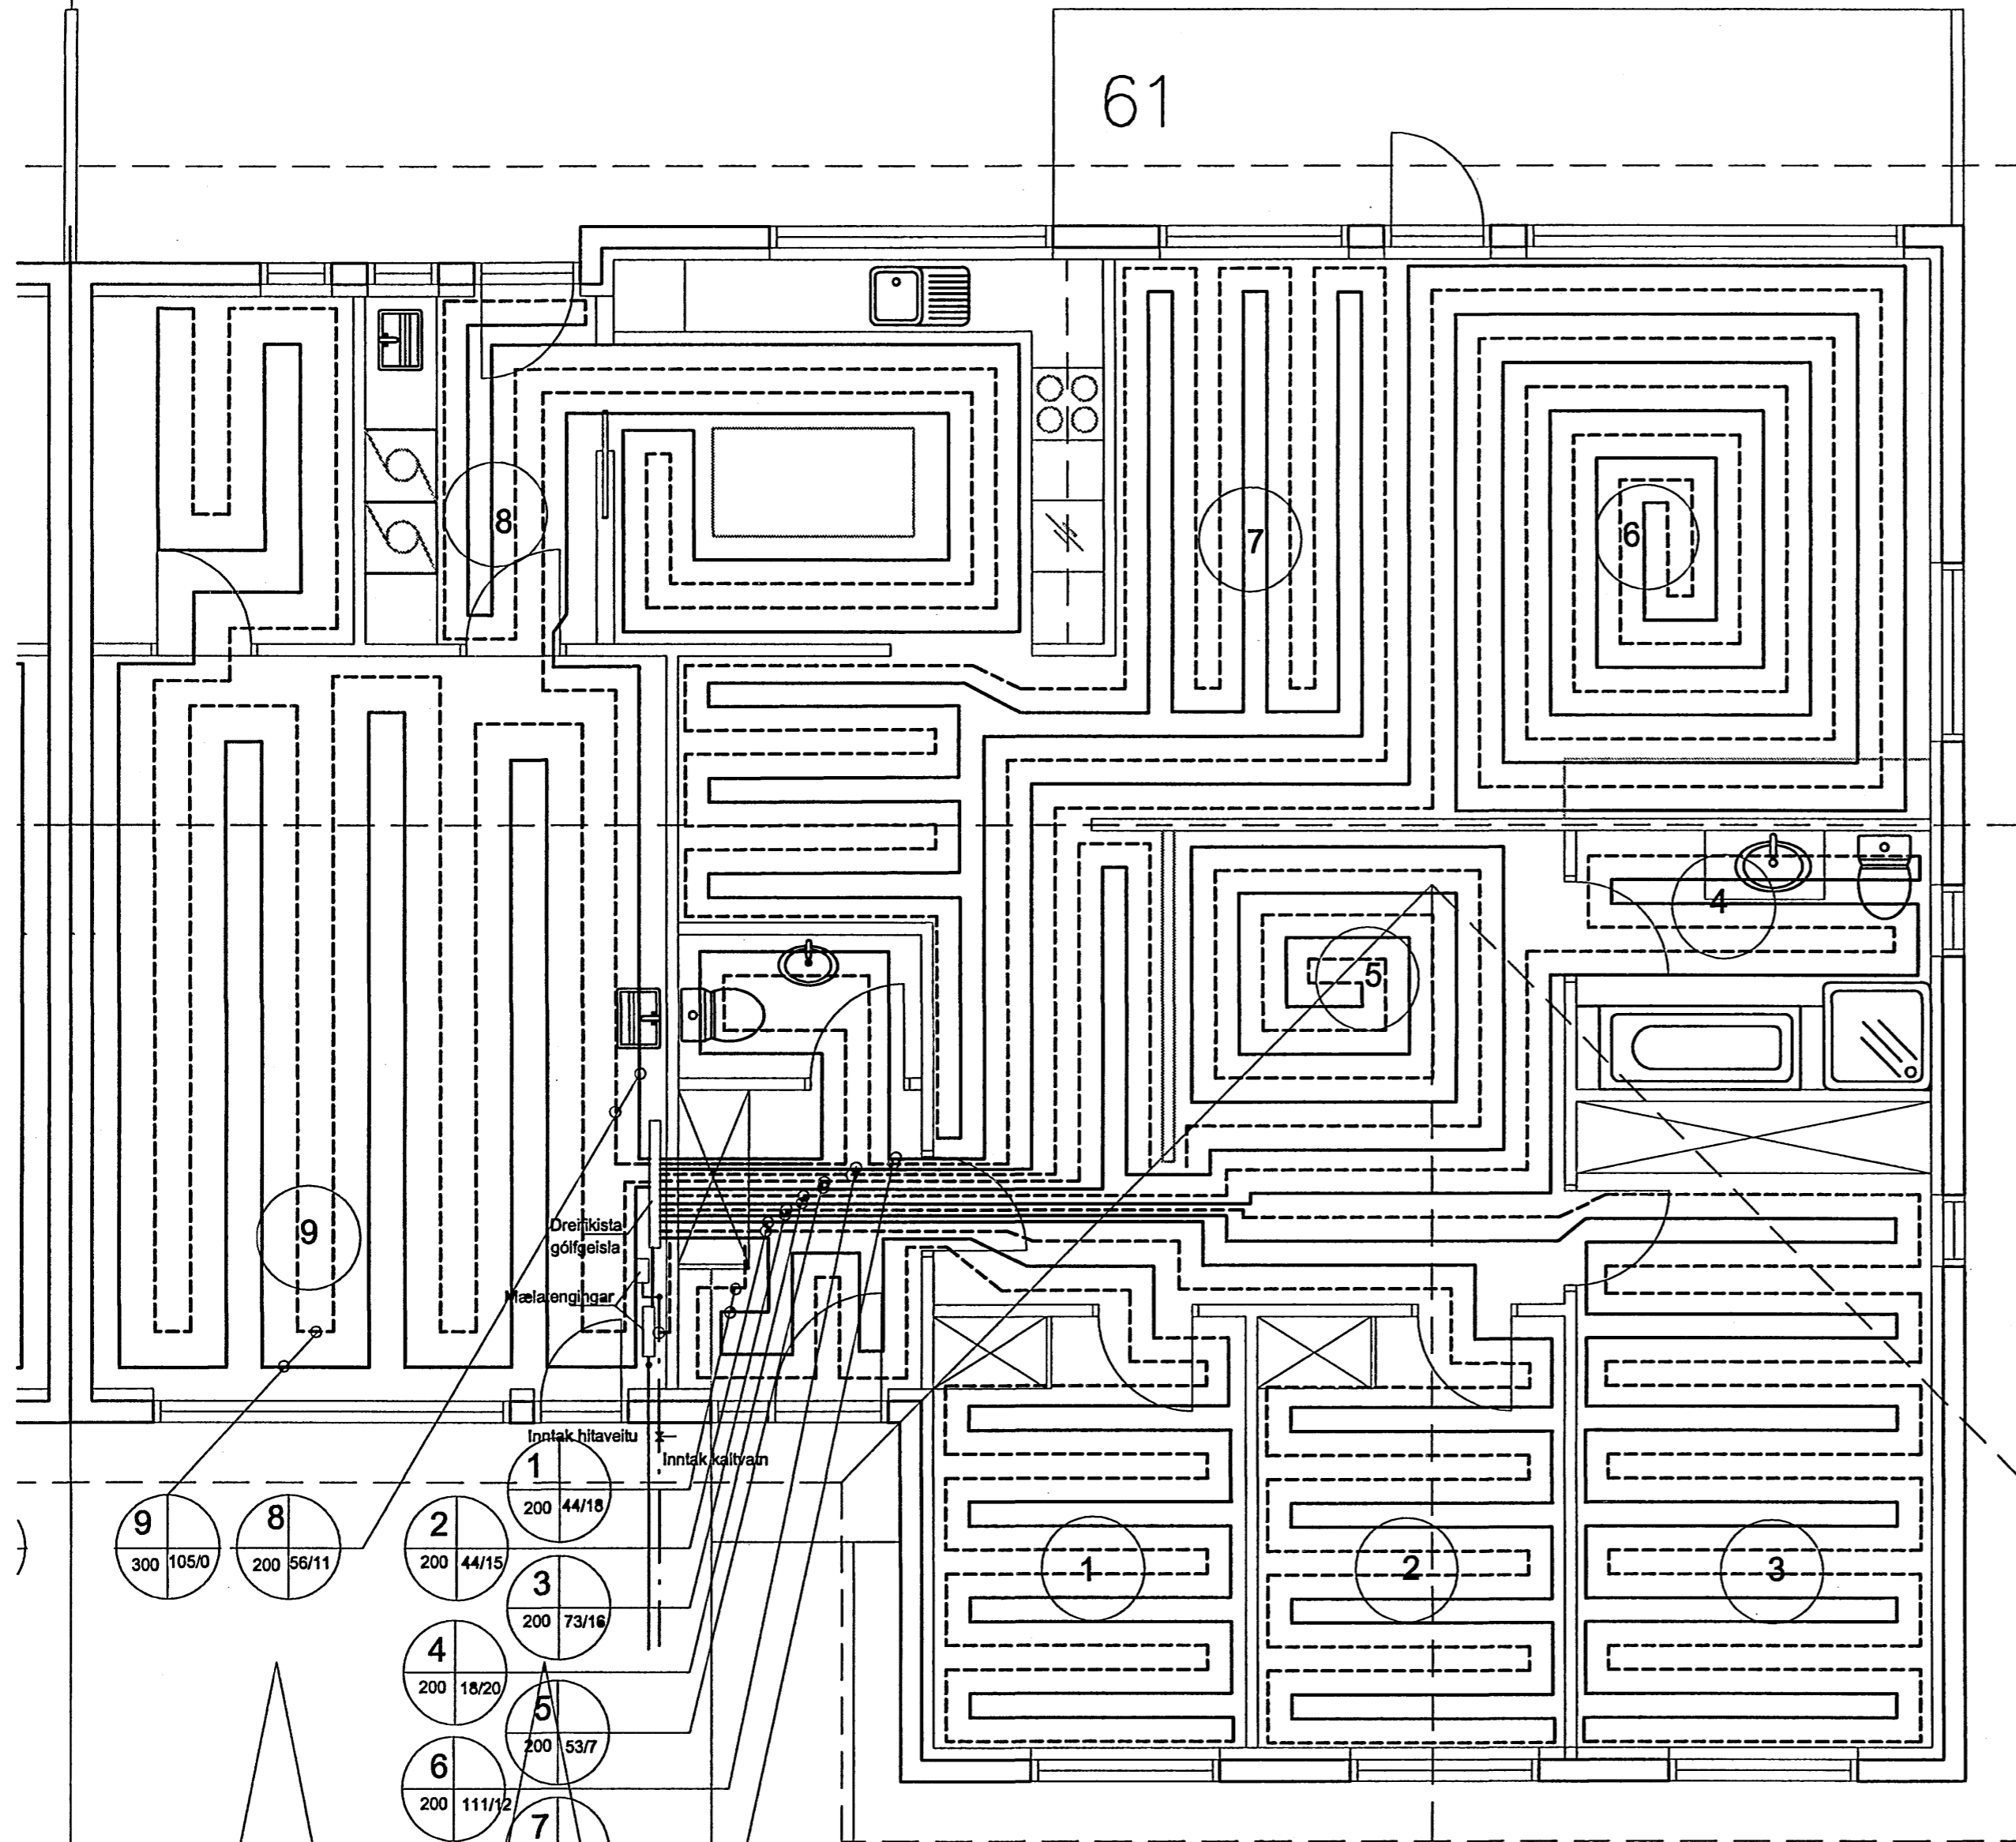


- 9 300 105/0
- 8 200 56/11
- 2 200 44/15
- 3 200 73/16
- 4 200 18/20
- 5 200 53/7
- 6 200 111/12
- 7 200 76/38


Inntak hitaveitu

Inntak kalldæmi

Orrenkista
gölfgeisla

Mælaengingar

 **Samykkt þann**
12 JUNI 2007
Byggingulltrúinn í Hafnarfirði
F.h. Sigurbjartur Hallgrímsson

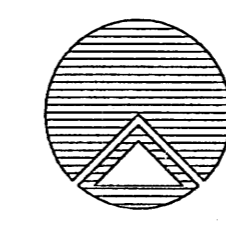

Teiknistofan Röðull
Kvistavellir 61 Hafnarfirði
Gólfhitalagnir

Halgi Gunnarsson kt. 050350-4879 h.s. 5544708 gsm 6921020 nmt. 8533489
Jón Rafns Antonsson kt. 240347-2539 h.s. 5670775 gsm. 8928377 nmt. 8528377

Mör:	1:50	Hannak:	hg
Dags:	okt 2006	Talnak:	hg
Brayt:		Yfirnak:	hg
Brayt:		Fjöldi blaða:	4
Brayt:		Blá nr.:	303

Handwritten signatures and initials