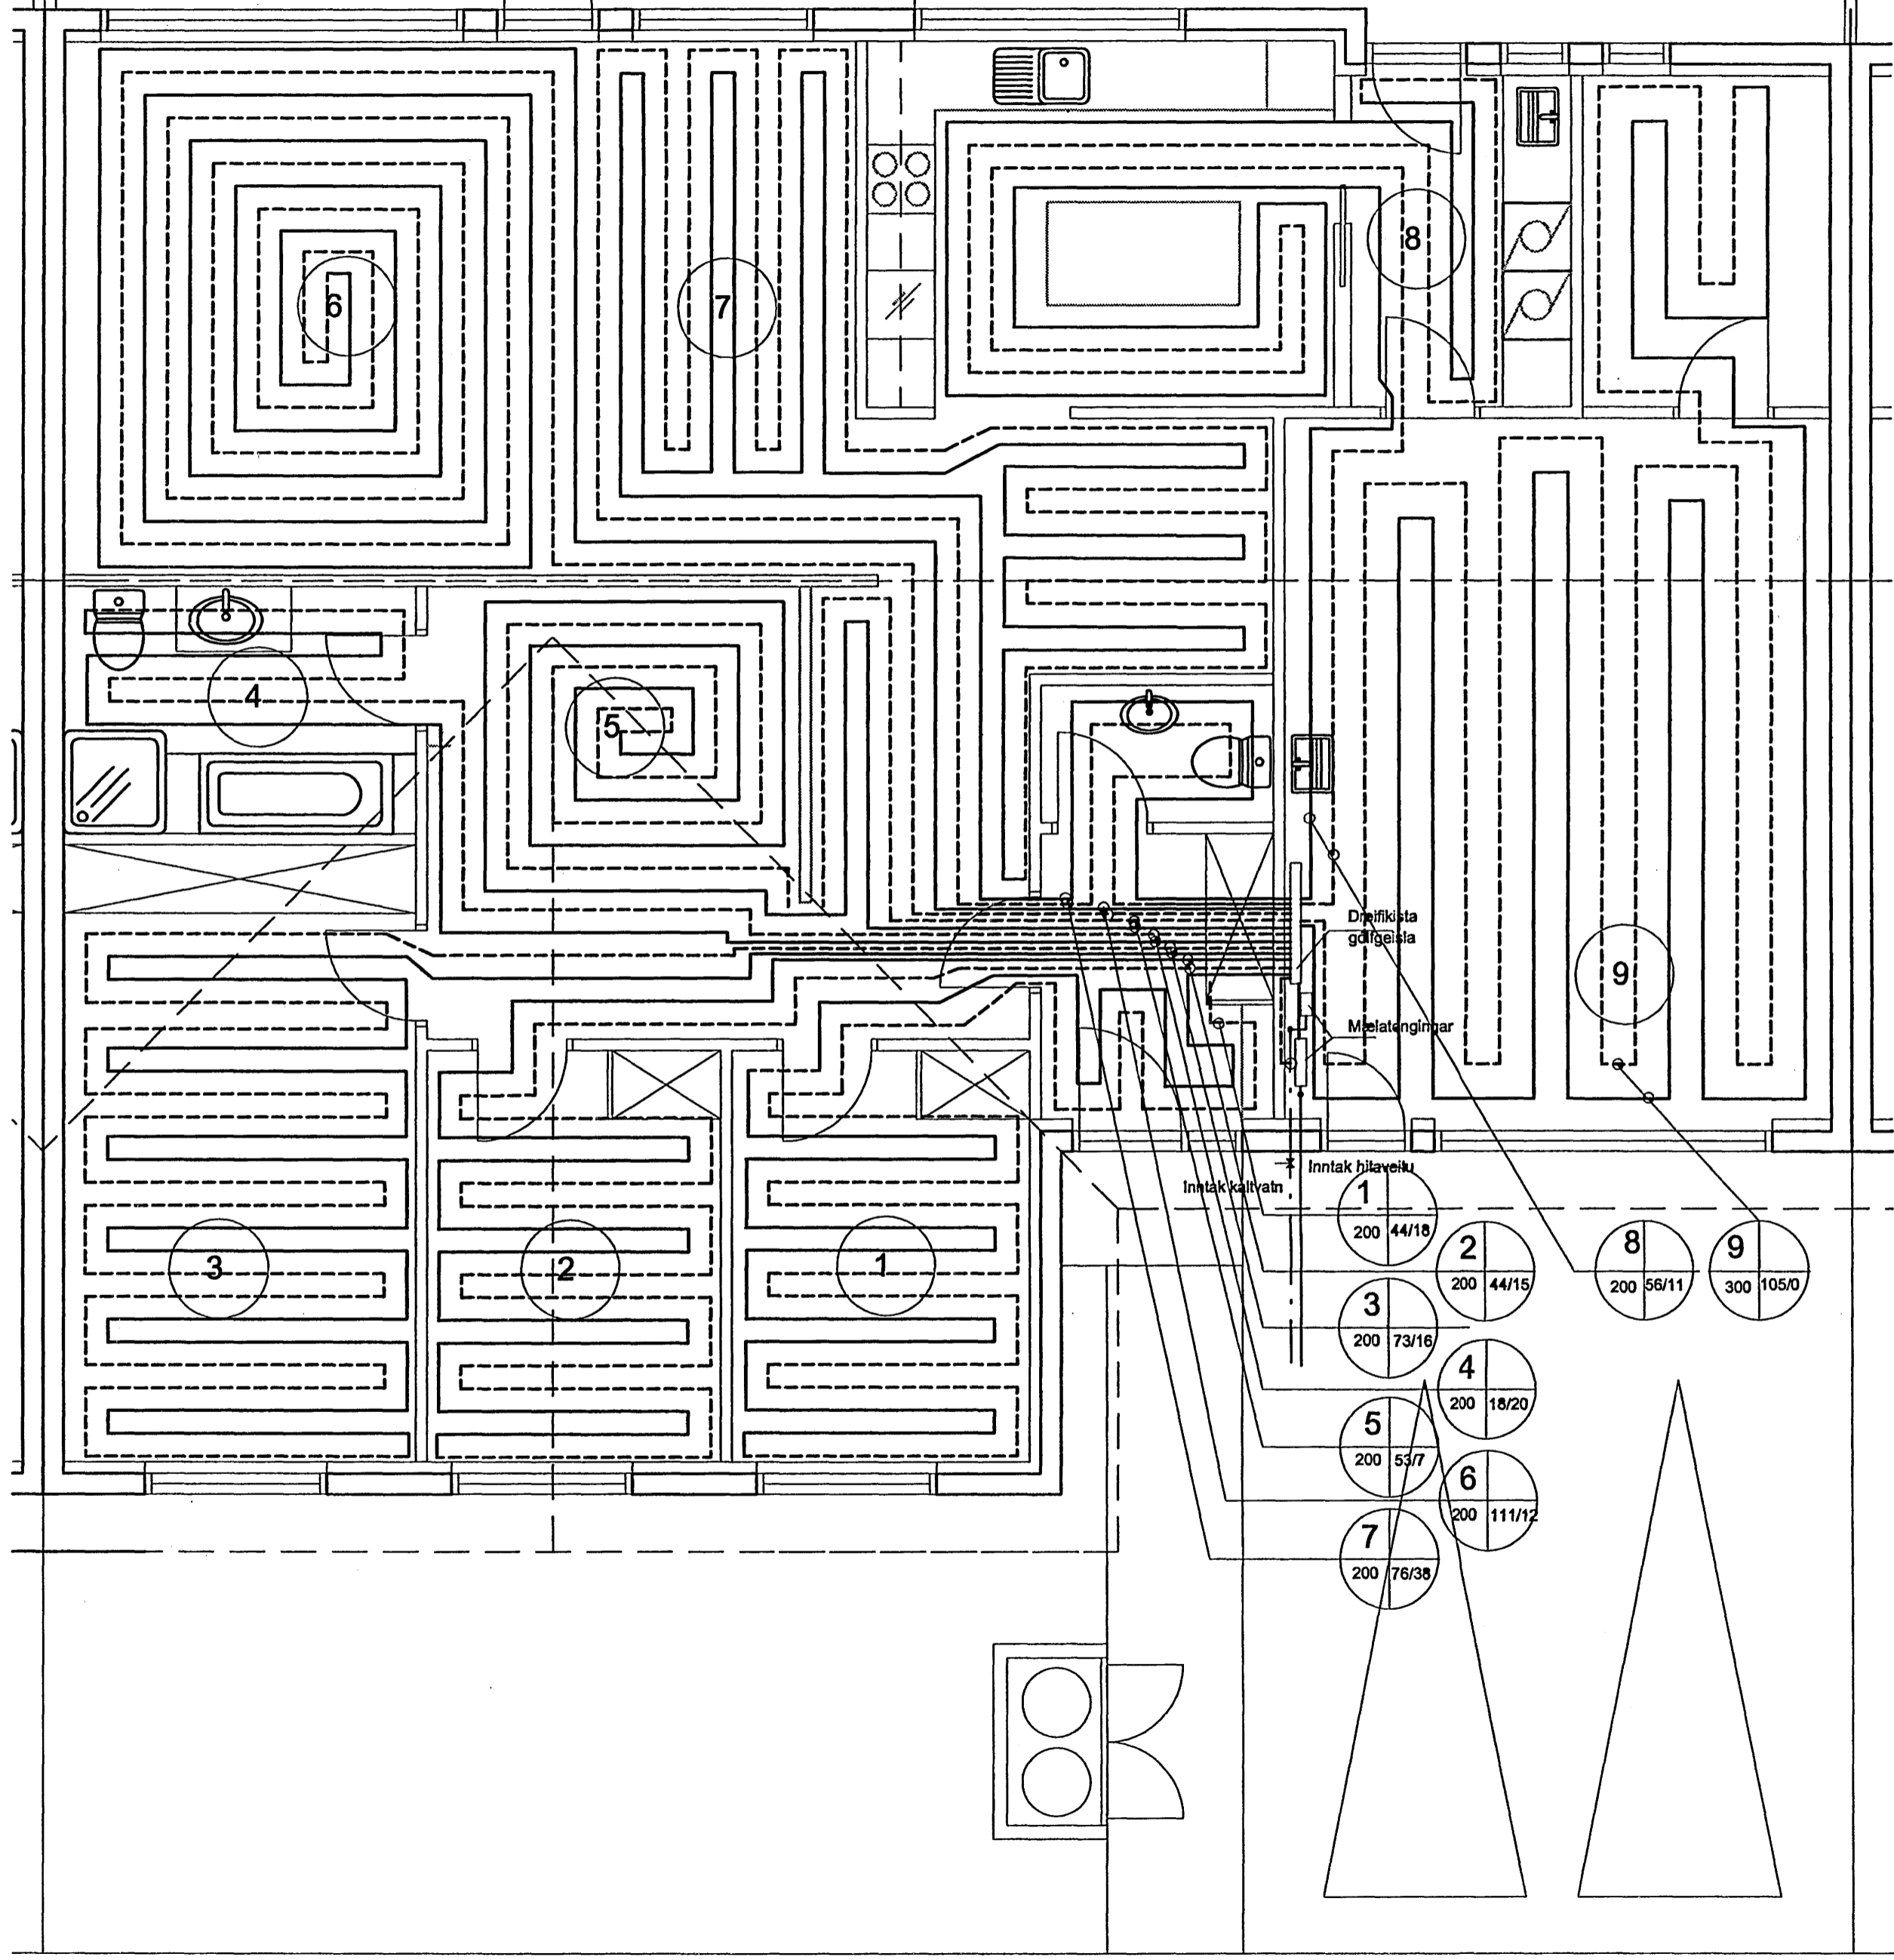

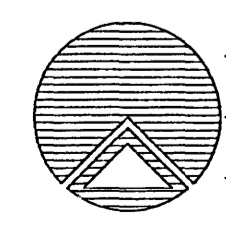


59



1	200	44/18	8	200	56/11
2	200	44/15	9	300	105/10
3	200	73/16			
4	200	18/20			
5	200	53/7			
6	200	111/12			
7	200	76/38			

 **Samykkt þann**  
**12 JUNI 2007**  
 Byggingulltrúinn / Hafnarfirði  
 F.h.Sigurbjartur Halldórsson



**Teiknistofan Röðull** Kniáranvogi 4 Reykjavík  
 Sí: 5683577 Fax 5683522  
 Verkhett: **Kvistavellir 59 Hafnarfirði**  
 Verkhett: **Gólfhitalagnir**  
 Helgi Gunnarsson kt. 050350-4879 h.s. 5544708 gsm 6921020 nmt. 8533489  
 Jón Rafns Antonsson kt. 240347-2539 h.s. 5670775 gsm. 8928377 nmt. 8528377

Mörv:	150	Hafnaek:	hg
Dag:	okt 2006	Teknaek:	hg
Breytt:		Yfirfark:	hg
Breytt:		Fjöldi blaða:	4
Breytt:		Blað nr.:	<b>303</b>