



57

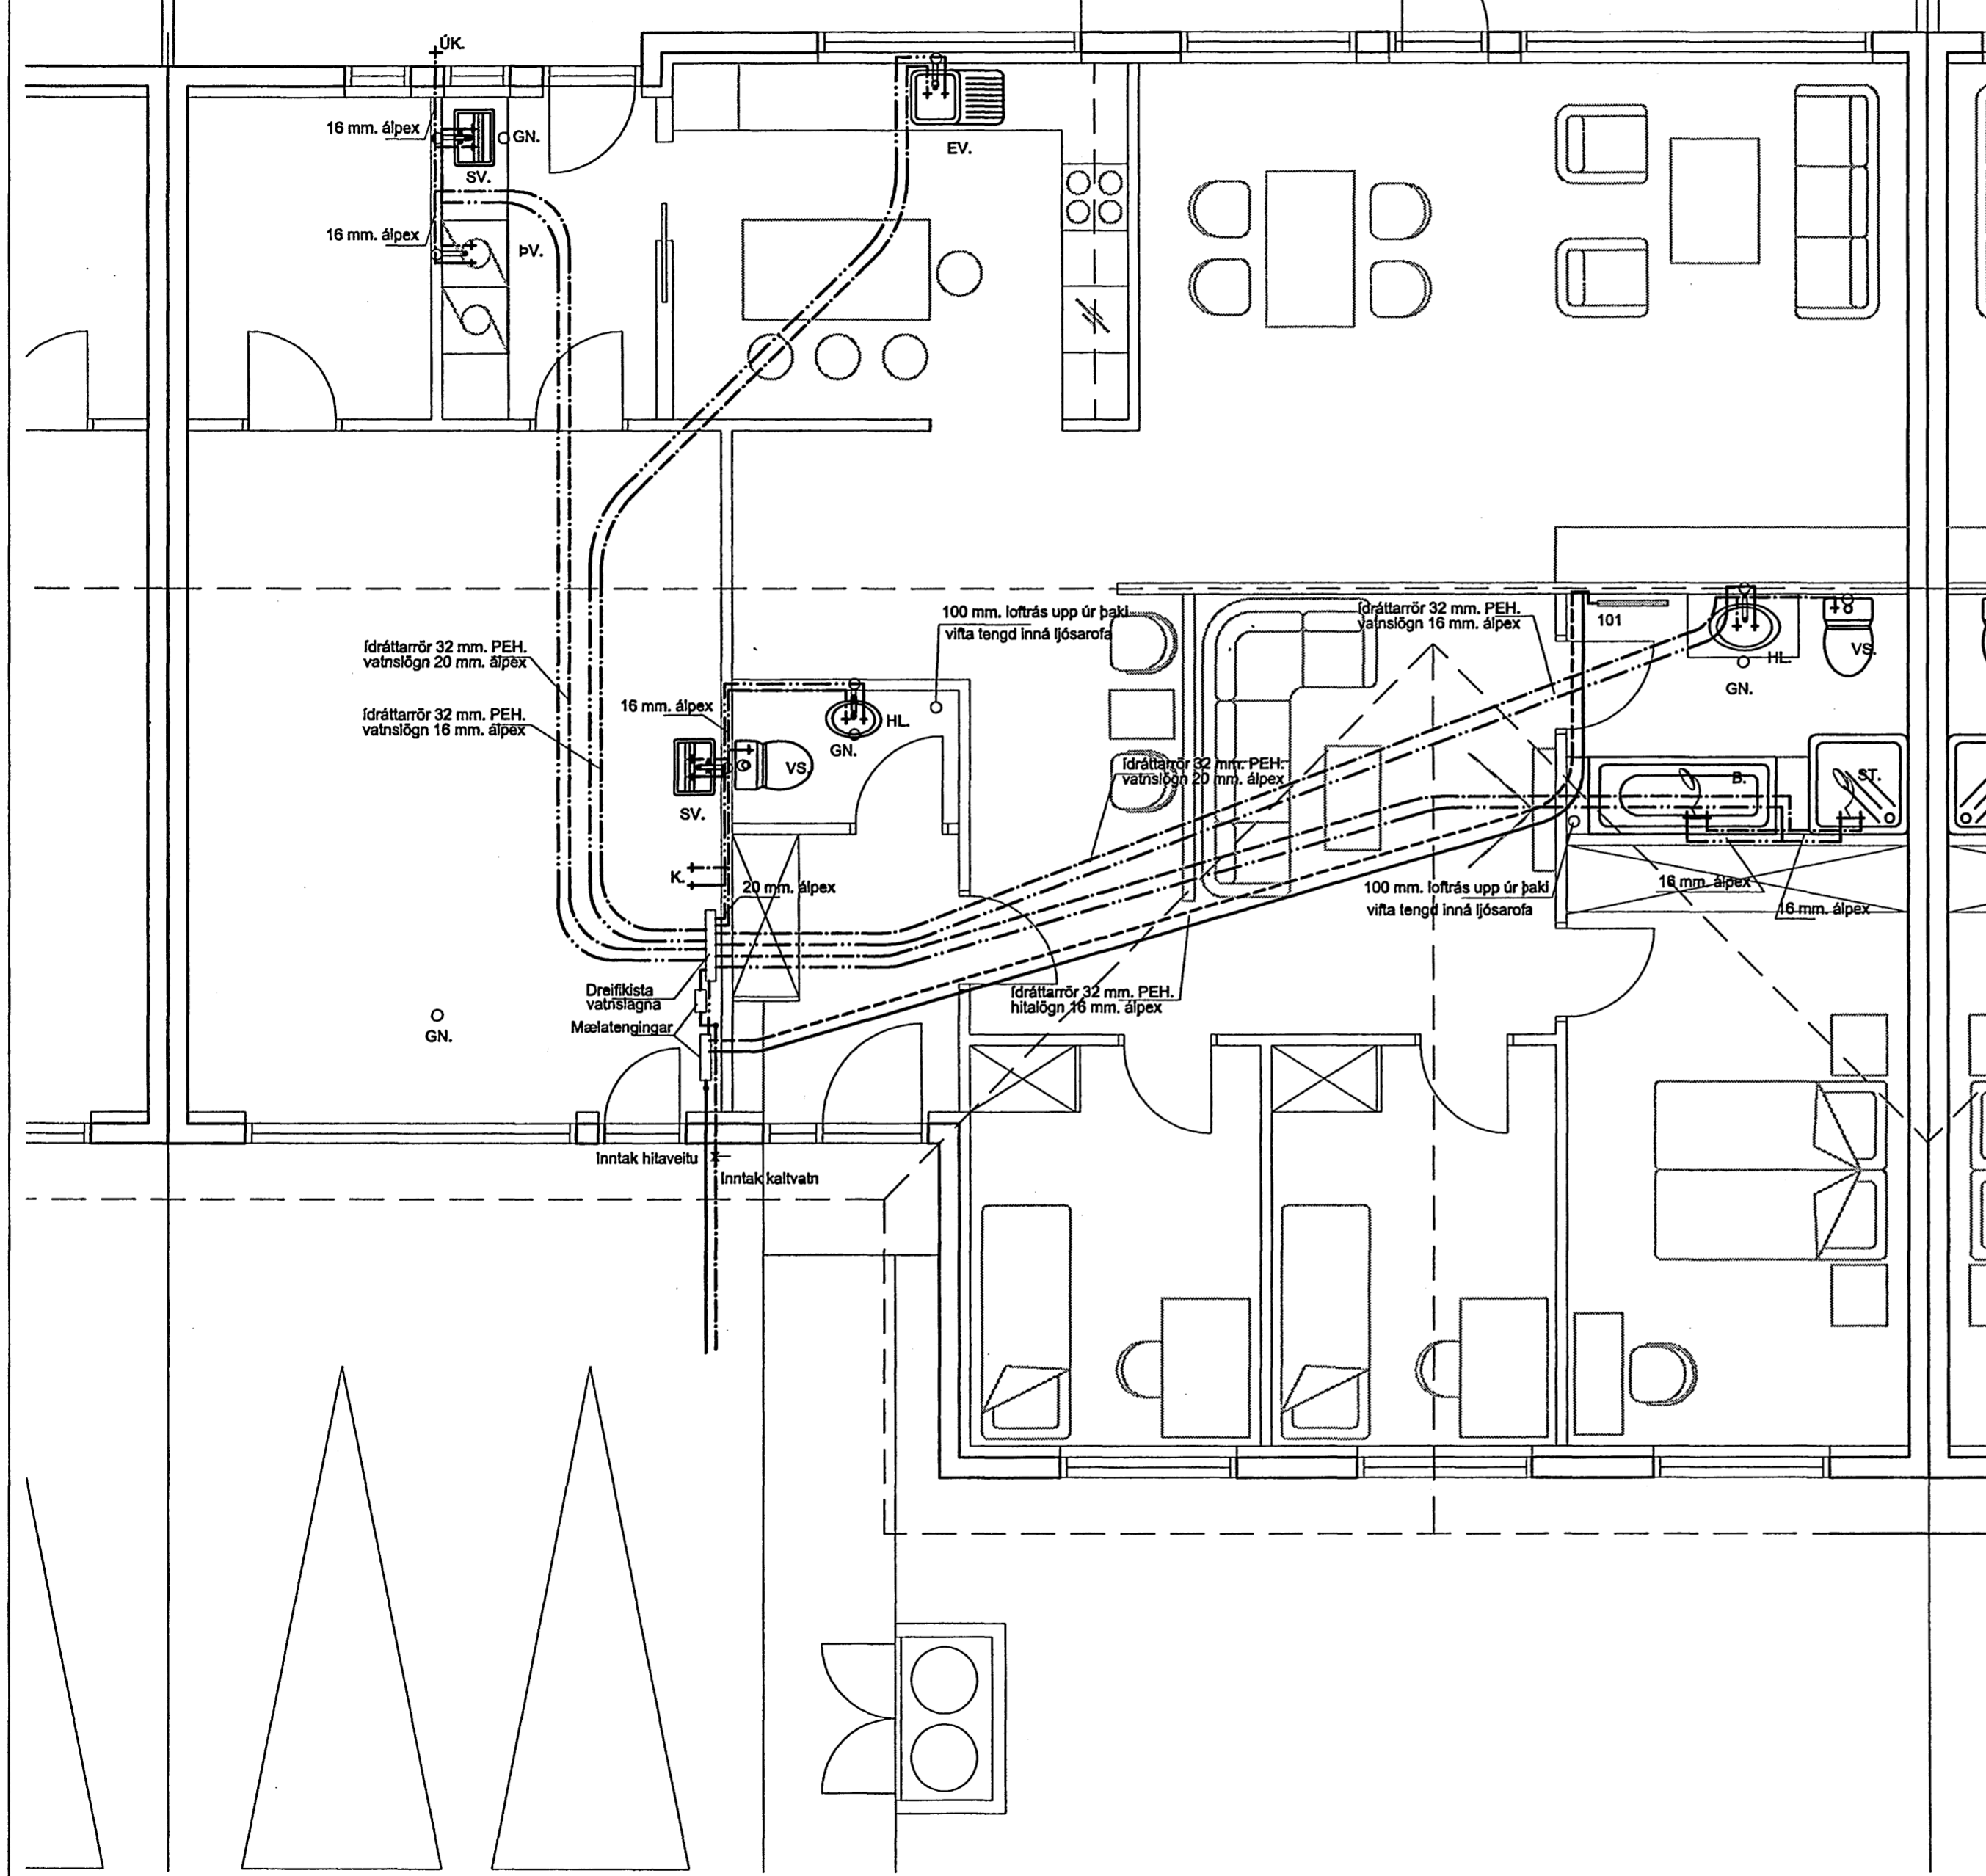

Samþykkt þann
 12 JUNI 2007
 Byggingulltrúinn í Hafnarfirði
 F.h. Sigurbjartur Halldórsson

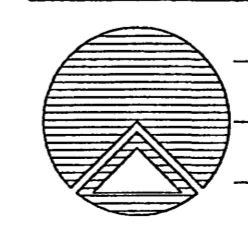

Teiknistofan Röðull
 Kvistavellir 57 Hafnarfirði
 Vatnslagnir

Knarrarvogi 4 Reykjavík
 Sí: 5683577 Fax 5683522
 Helgi Gunnarsson kt. 050350-4879 h.s. 5544708 gsm 6921020 nmt. 8533489
 Jón Rafns Antonsson kt. 240347-2539 h.s. 5670775 gsm. 8928377 nmt. 8528377

Möv. 1:50	Hánnak: hg
Dag: okt 2006	Teiknark: hg
Breyt:	Yfirark: hg
Breyt:	Fjöldi blaða 4
Breyt:	Blað nr. 302
Breyt:	