



57

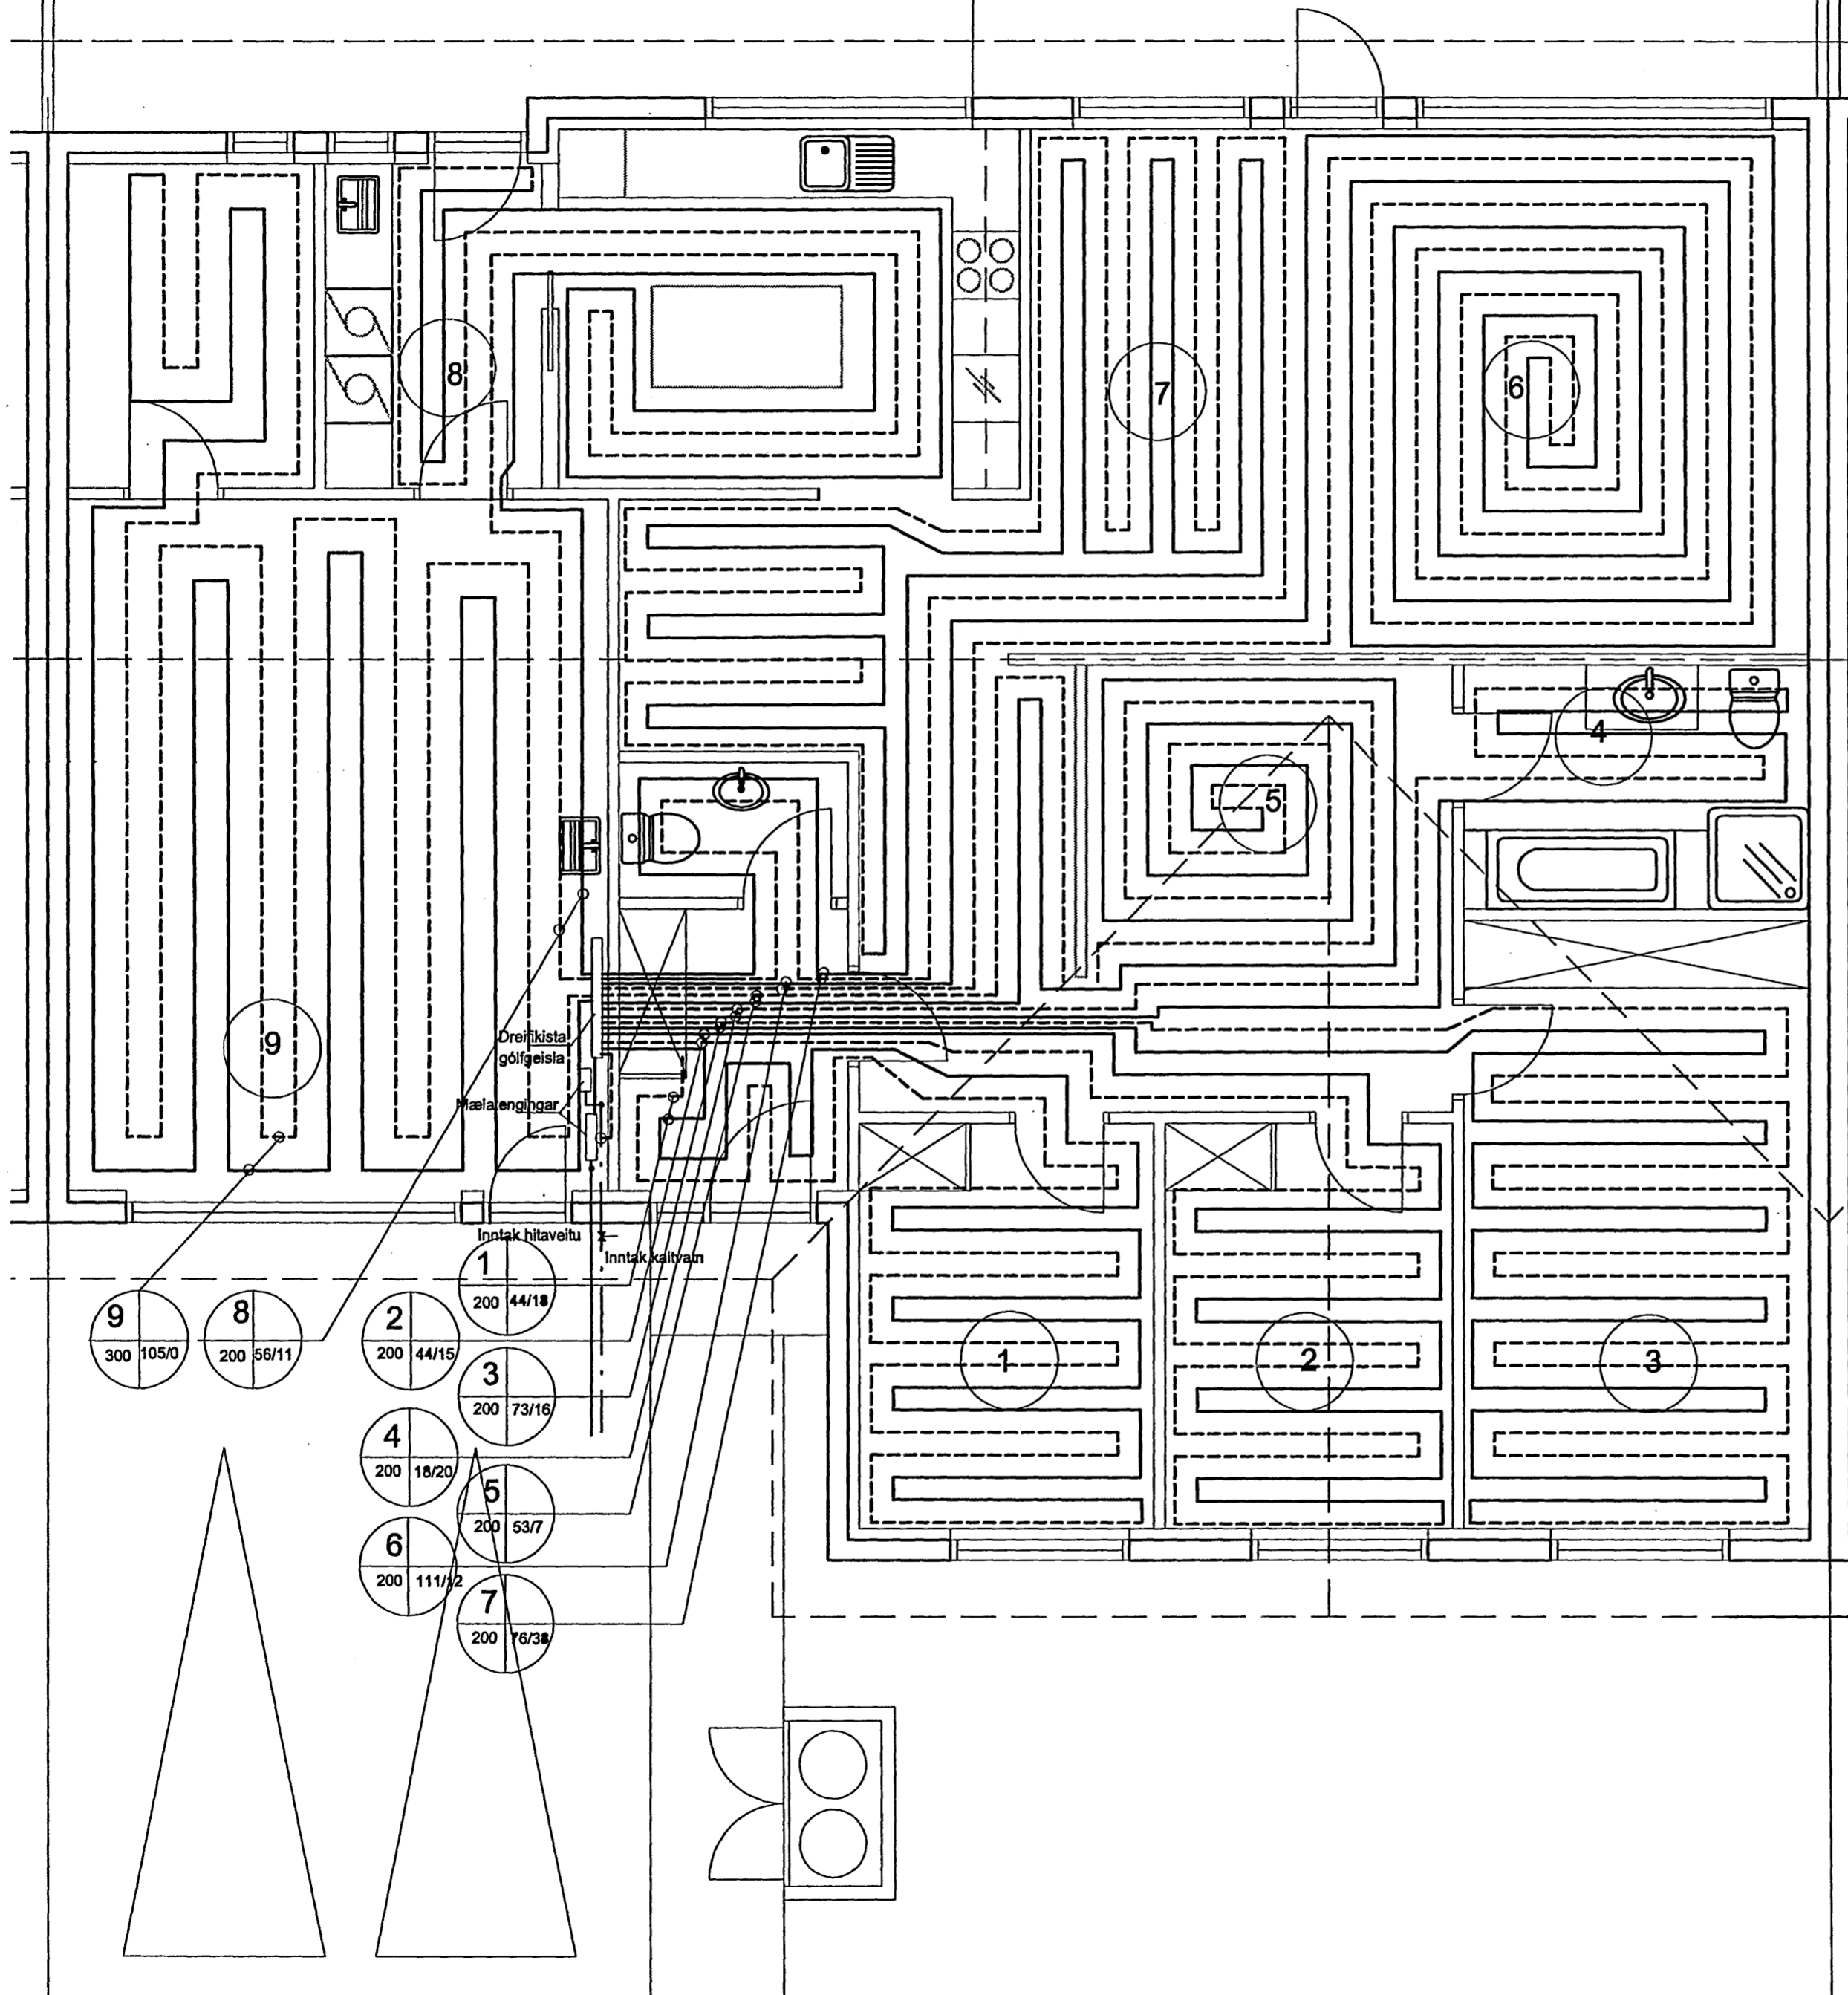

Samþykkt þann
 12 JUNI 2007
 Byggingulltrúinn í Hafnarfirði
 F.h.Sigurbjartur Halldórsson

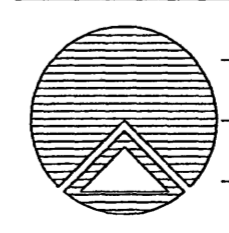

Teiknistofan Röðull
 Kvistavellir 57 Hafnarfirði
 Gólfhitalagnir

Helgi Gunnarsson kt. 050350-4879 h.s. 5544708 gsm 6921020 nmt. 8533489
 Jón Rafns Antonsson kt. 240347-2539 h.s. 5670775 gsm. 8928377 nmt. 8528571

Handwritten signatures and initials

| | |
|-----------------|----------------|
| Möv. 1:50 | Harysk. hg |
| Dagur októ 2008 | Tekurák. hg |
| Breytt: | Yfirvakt. hg |
| Breytt: | Fjöldi blaða 4 |
| Breytt: | Bláa nr. 303 |