



55

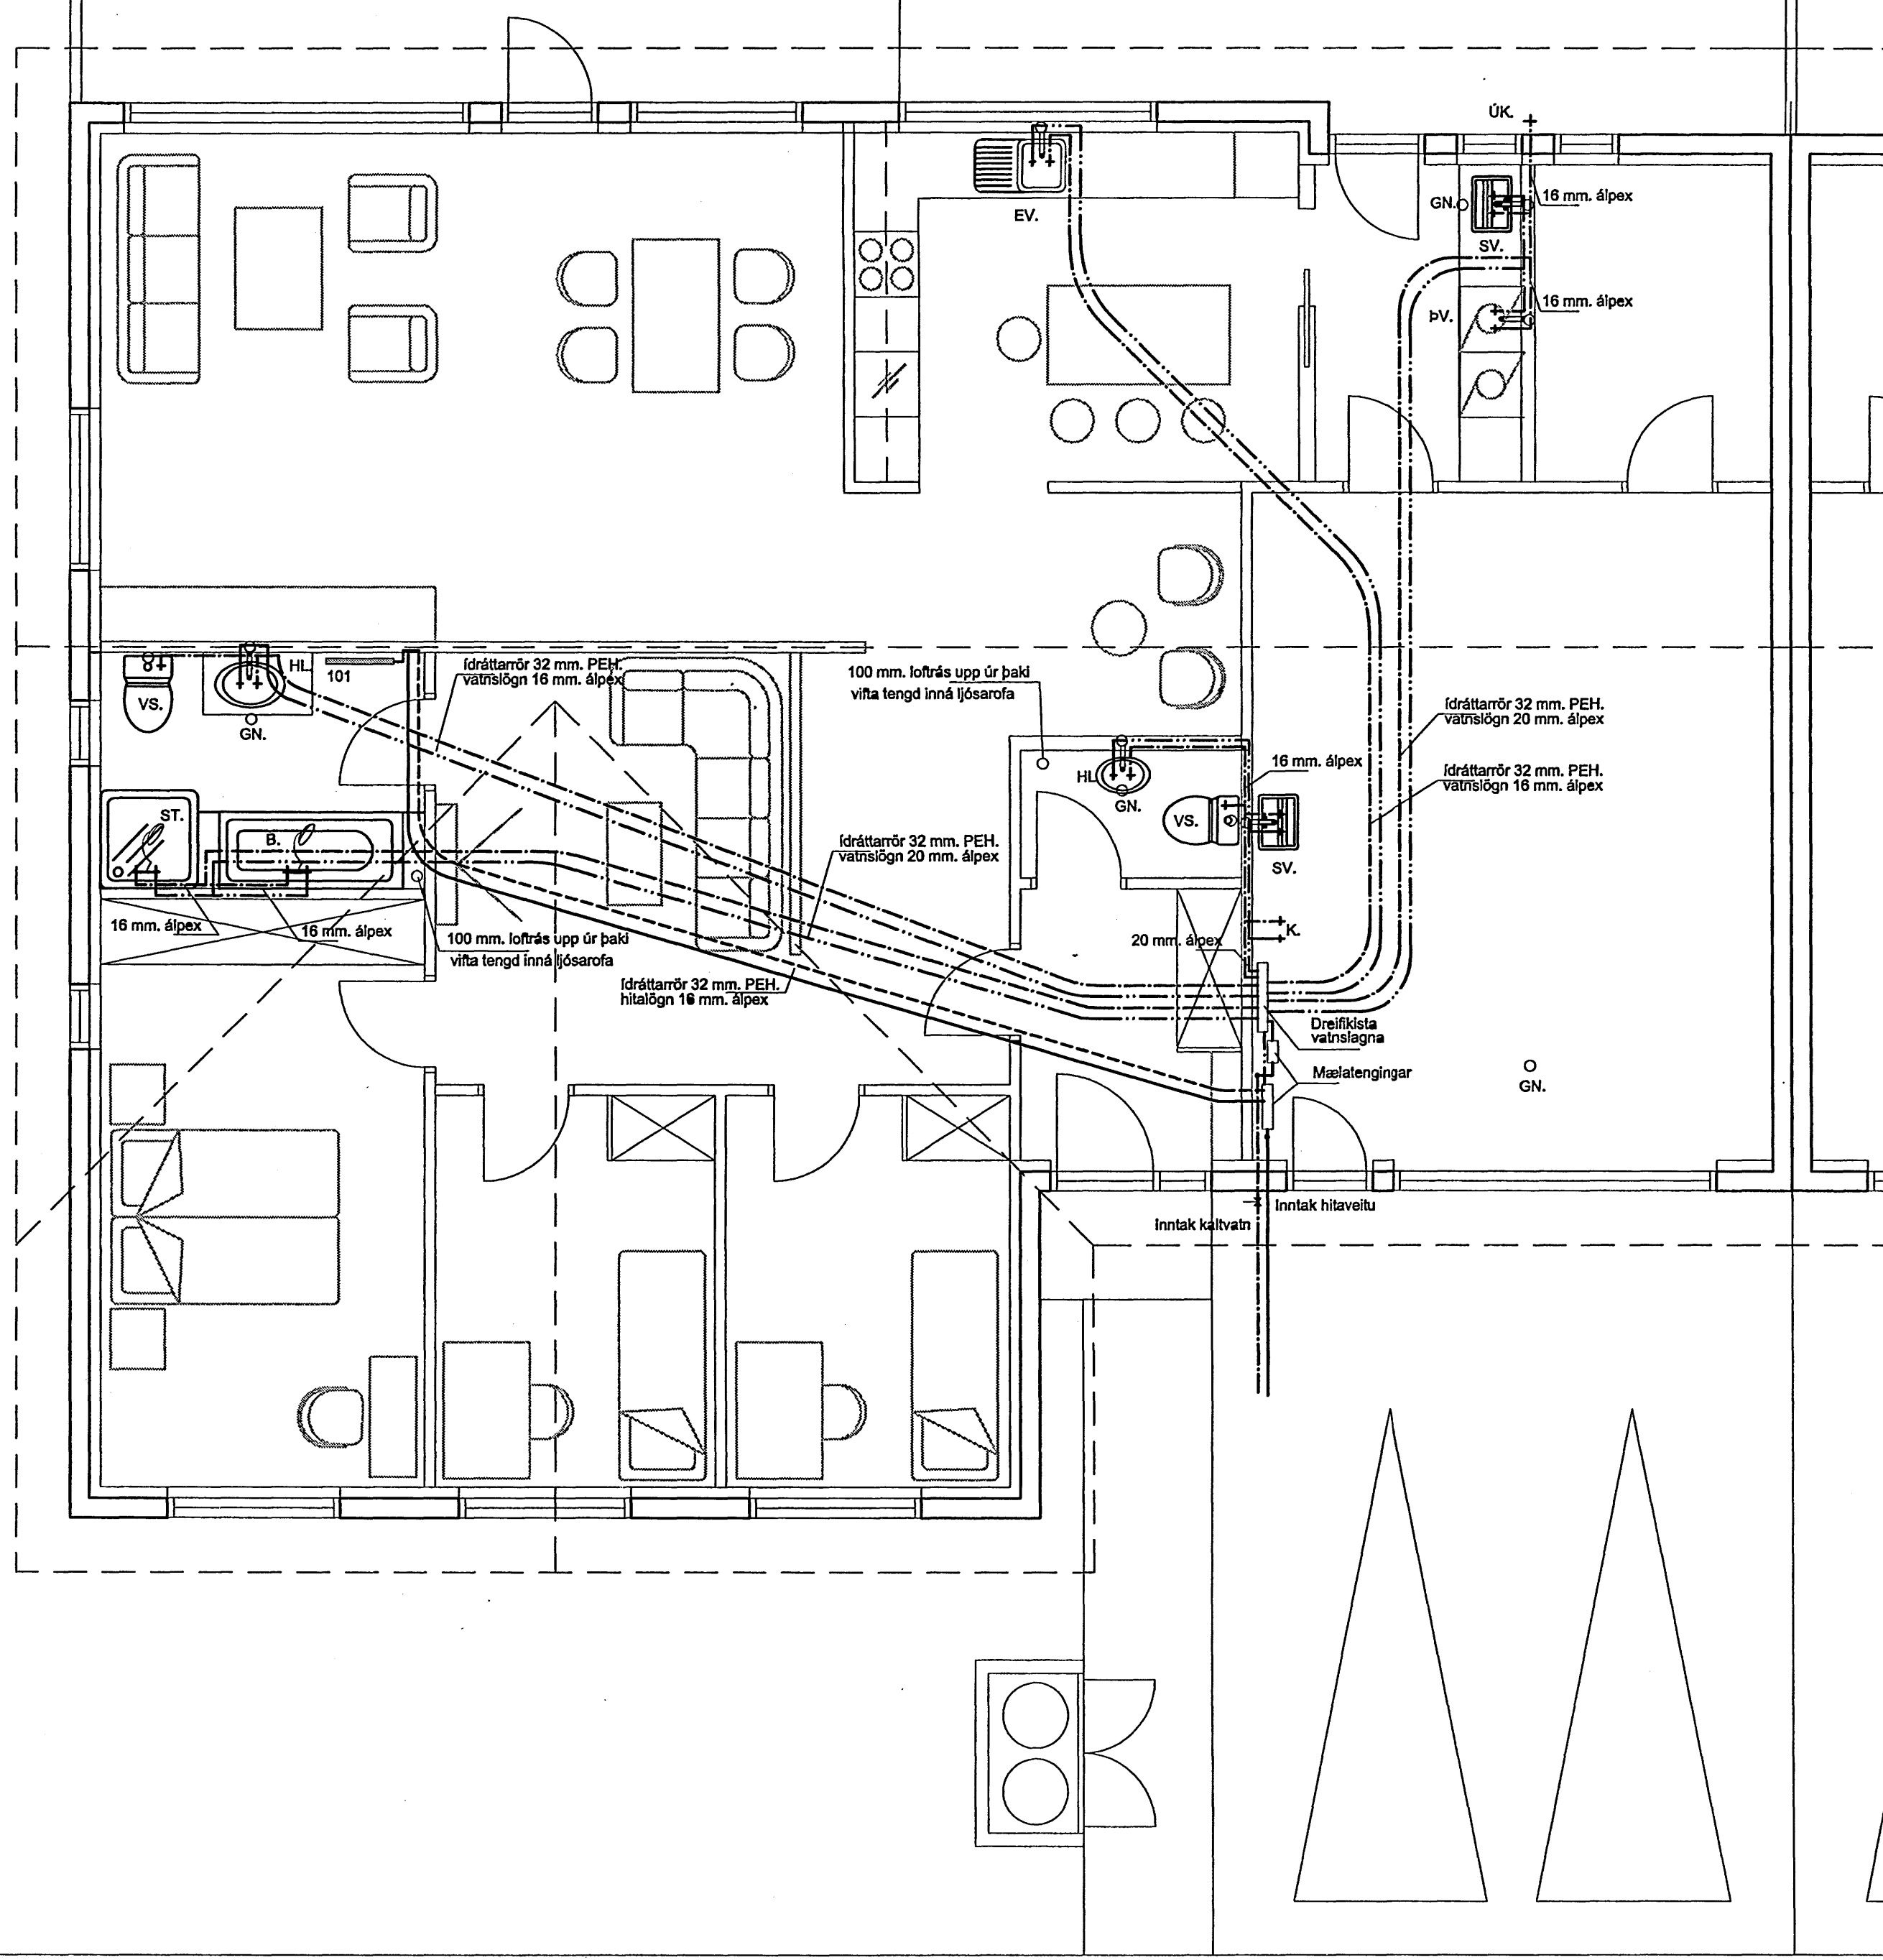

Samþykkt þann
 12 JUNI 2007
 Byggingfulltrúinn í Hafnarfirði
 F.h. Sigurbjartur Halldórsson

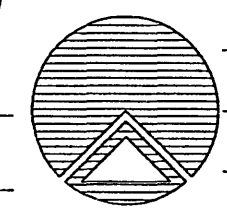

Teiknistofan Röðull
 Knárfarvogj 4 Reykjavík
 S: 5683577 Fax 5683522

Verkhett: Kvistavellir 55 Hafnarfirði
 Verkhlut: Vatnslagnir

Helgi Gunnarsson kt. 050350-4879 h.s. 5544708 gsm 6921020 nmt. 8533489
 Jón Rafns Antonsson kt. 240347-2539 h.s. 5670775 gsm. 8928377 nmt. 8521377

Möv. 1:50	Blasak: hg
Daga: okl. 2008	Talnsak: hg
Breytt:	Yfirskil: hg
Breytt:	Fjöl blaða: 4
Breytt:	Blað nr. 302
Breytt:	