



55

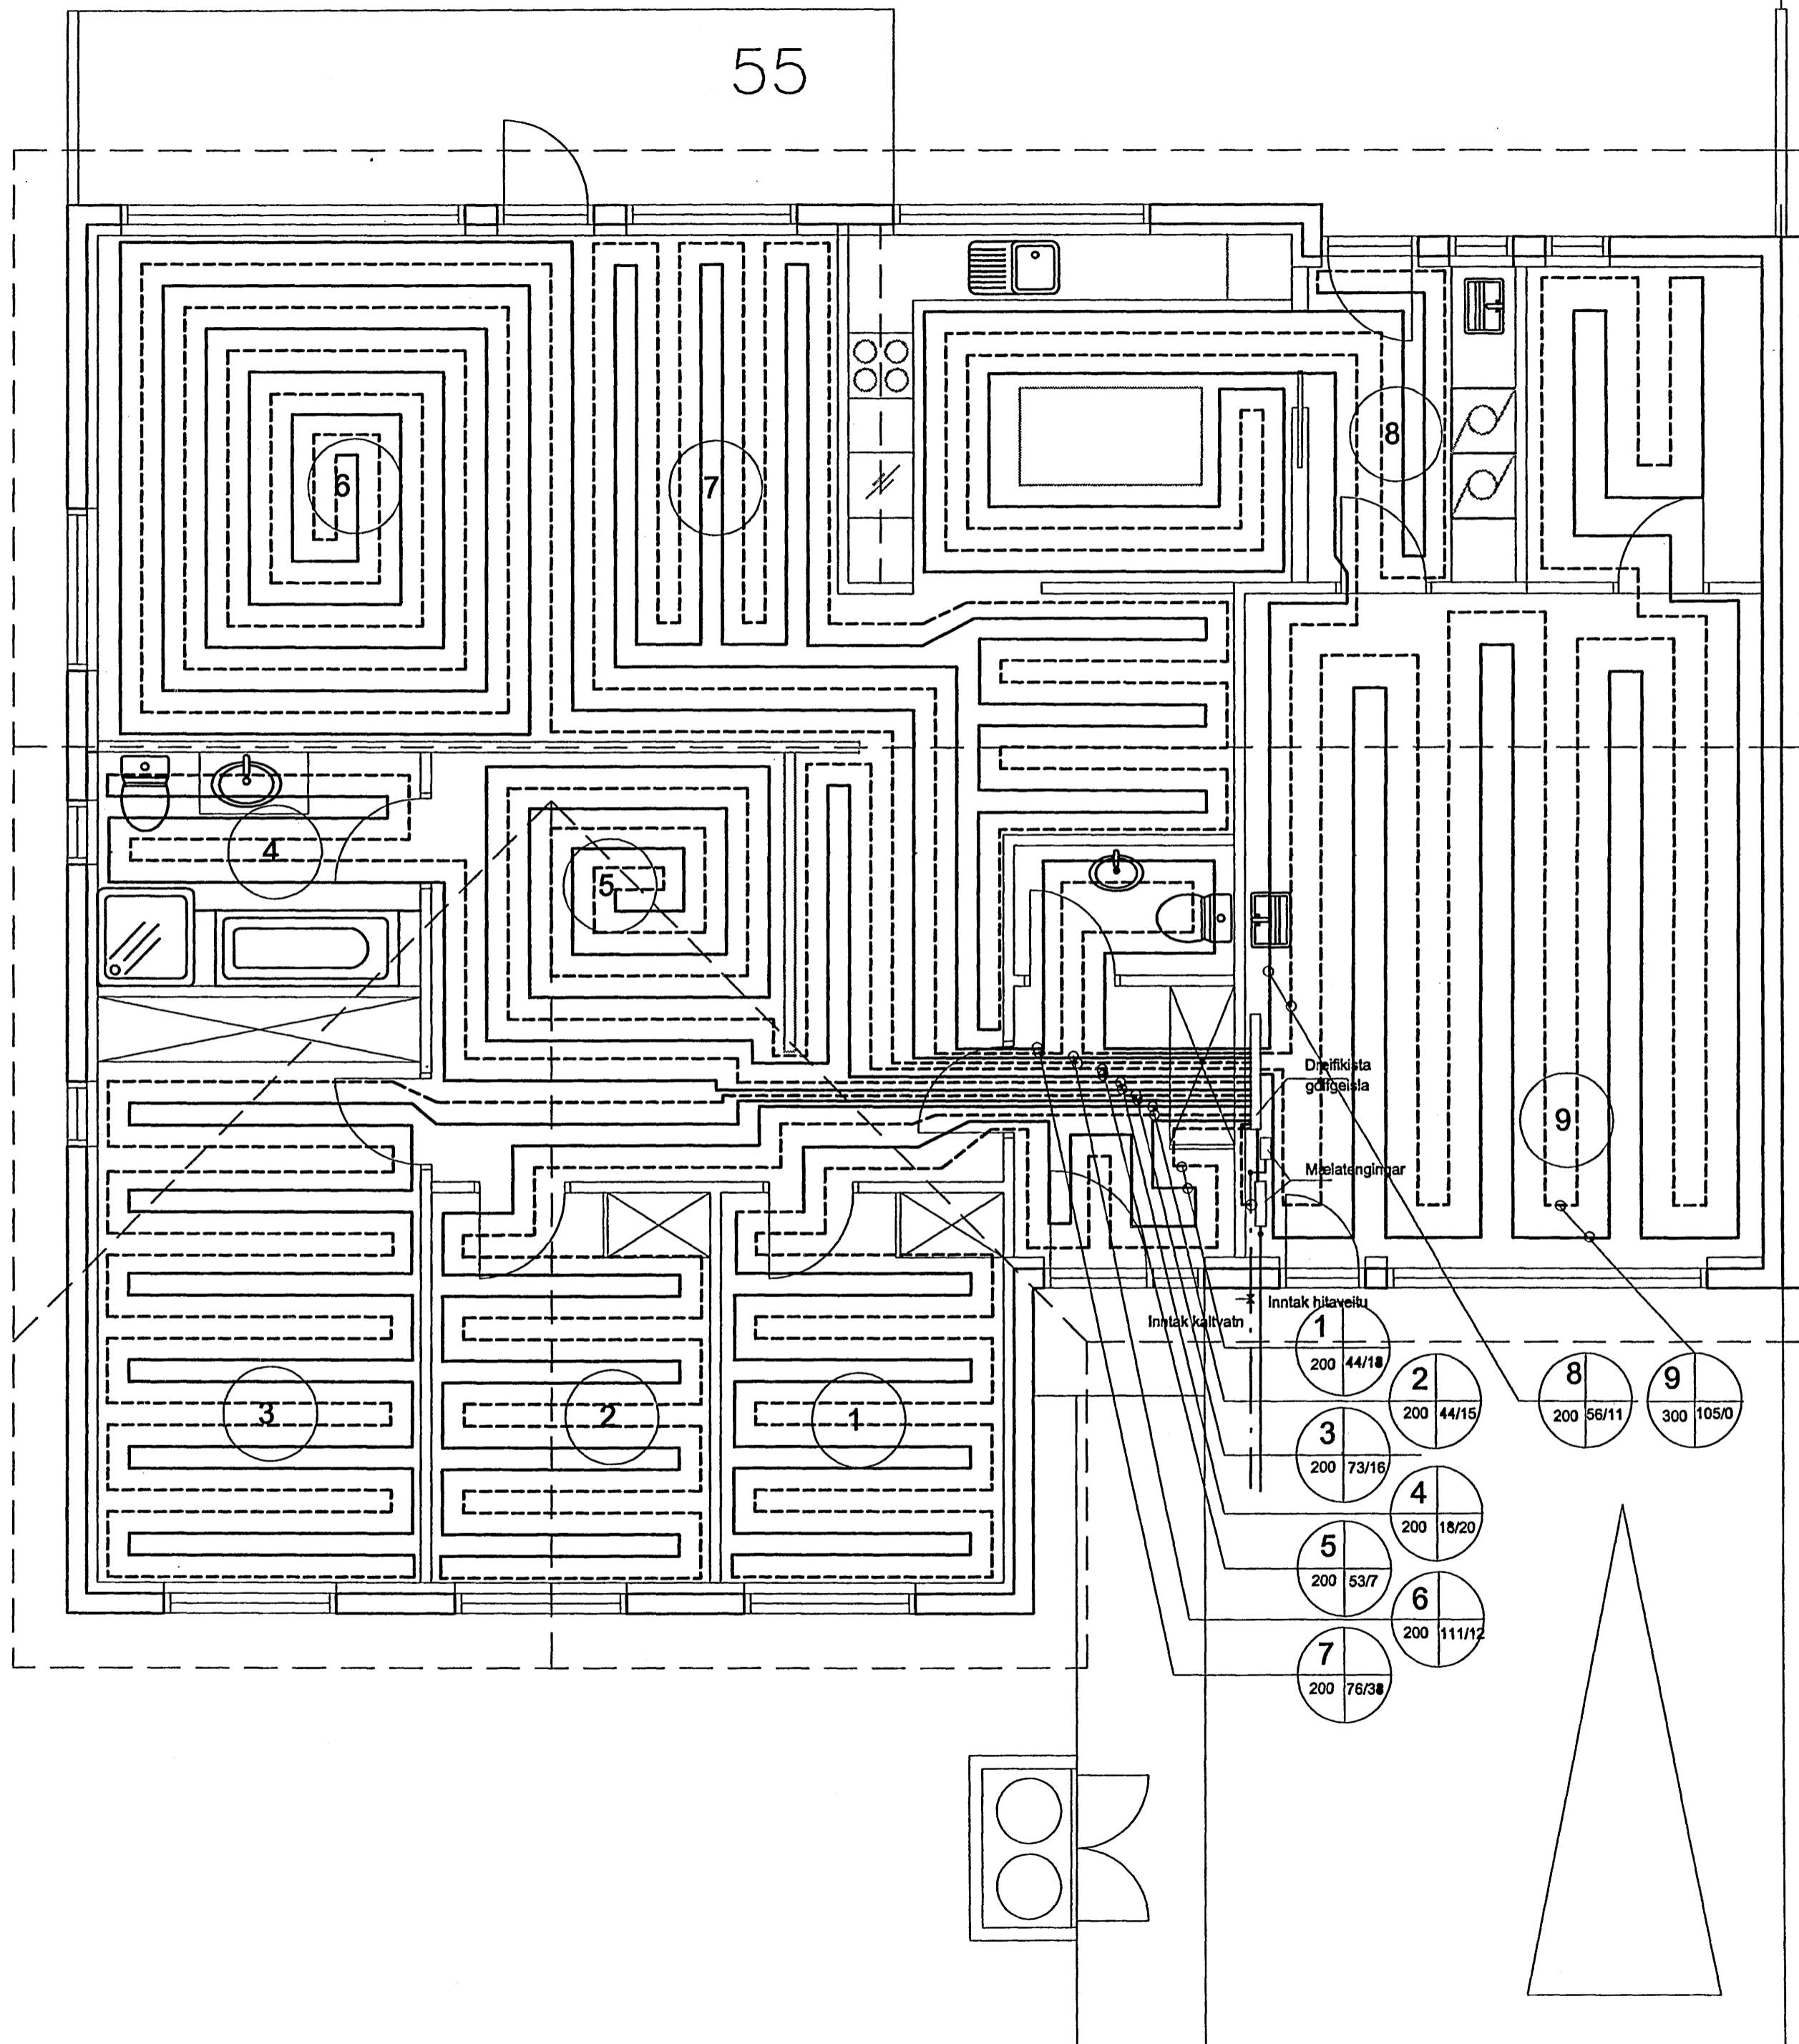


Dreifíkipla  
göngukla  
Mílatengingar

- Innlak kaltvatn  
Innlak hitaveiti
- 1 200 44/18
  - 2 200 44/15
  - 3 200 73/16
  - 4 200 18/20
  - 5 200 53/7
  - 6 200 111/12
  - 7 200 76/38

- 8 200 56/11
- 9 300 105/0

 **Sambýkkt þann**  
**12 JUNI 2007**  
Byggingfulltrúinn í Hafnarfirði  
F.h.Sigurbjartur Halldórsson

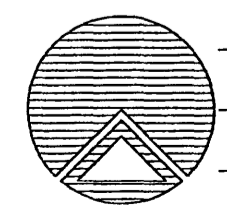

**Teiknistofan Röðull**

Verkefni: **Kvistavellir 55 Hafnarfirði**

Verkhúti: **Gólfhitalagnir**

Helgi Gunnarsson kt. 050350-4879 h.s. 5544708 gsm 6921020 nmt. 8533489  
Jón Rafns Antonsson kt. 240347-2539 h.s. 5670775 gsm. 8928377 nmt. 8528377

Knarrarvogi 4 Reykjavík  
S: 5683577 Fax 5683522

Möv. 1:50	Hannaik: hg
Dagur: okl. 2008	Talraun: hg
Breyt:	Yfirsk: hg
Breyt:	Fjöldi blöða 4
Breyt:	Bláð nr. <b>303</b>