


1 2 3 4 5 6 7 8

A  
B  
C  
D  
E  
F  
G  
H

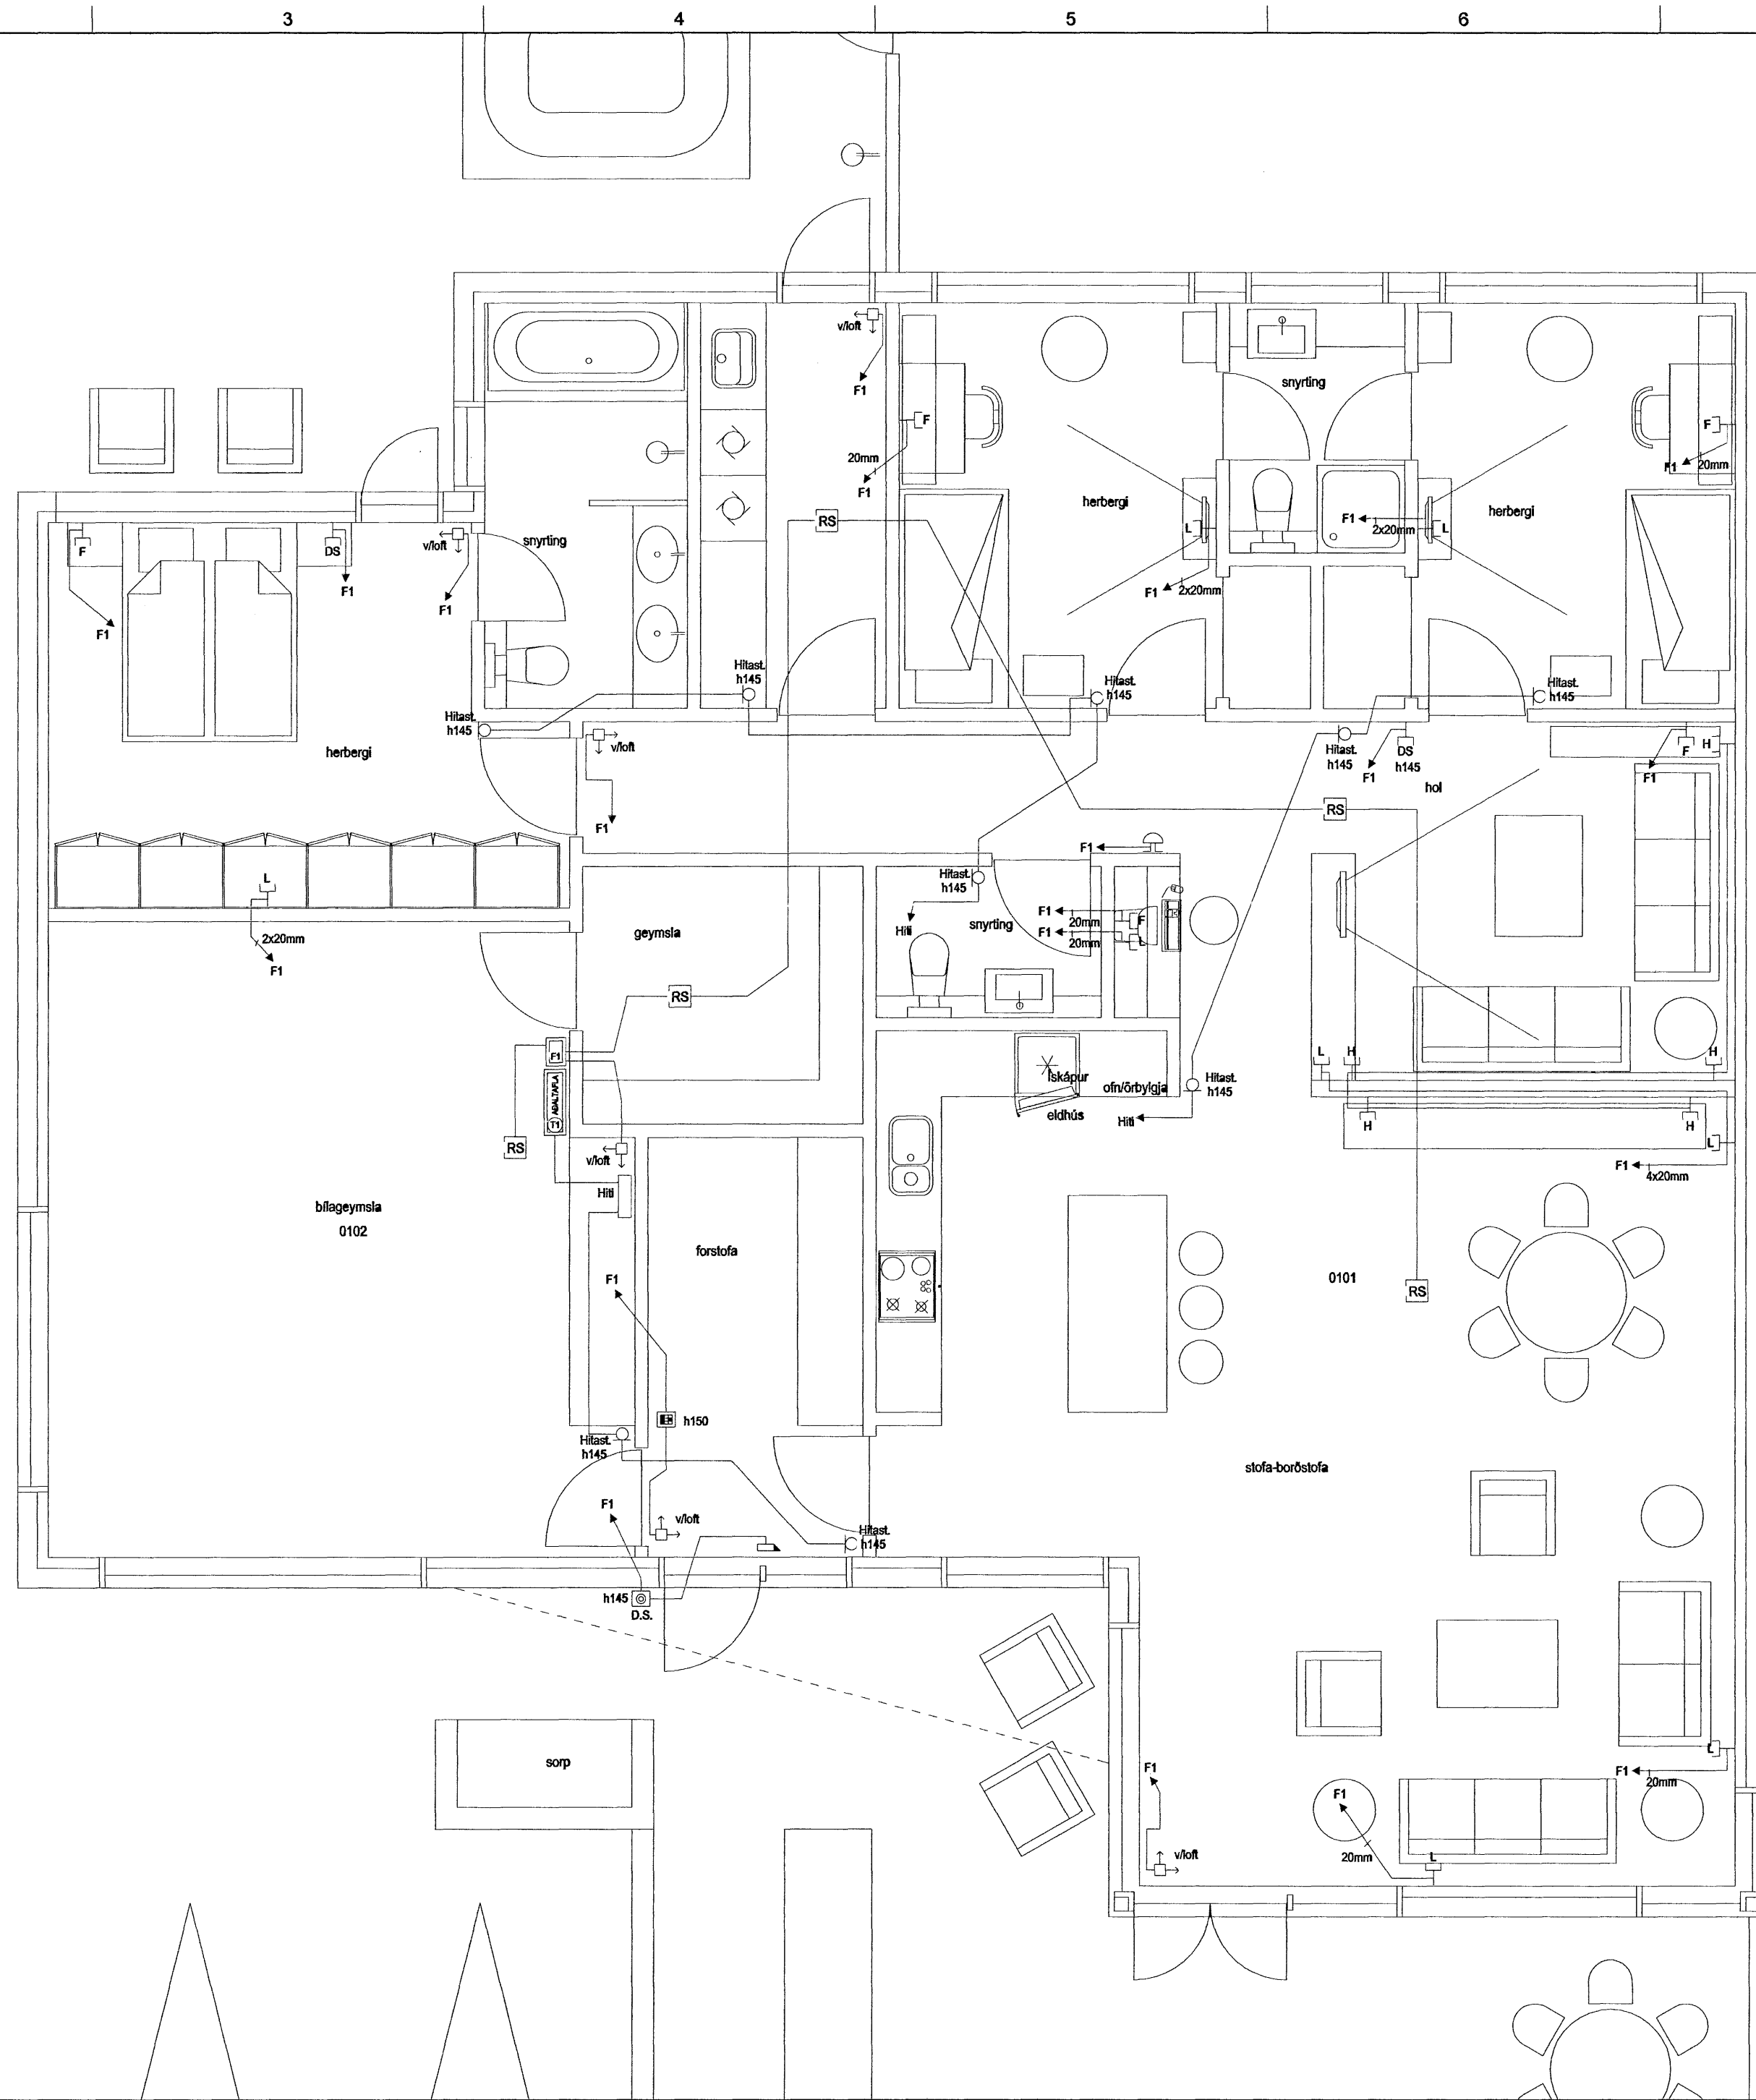

afalhönnuður  
Kári Eiríksson - Arkitekt FAÍ - kt: 070365-4059

HELGI KR. EIRÍKSSON RAFLAGNAHÖNNUN

*Helgi Kr. Eiríksson*

KT. 110156-2789

SKIPHOLT 37, 108 REYKJAVÍK S:568-8388  
E-MAIL: TEIKN@LUMEX.IS

DAGS.	11.10.2006	SÍDA NR.	3 AF 4	HANNAÐ	HKE	VERKEFNI	HNOÐRAVELLIR 6
TEIKN. NR.	AR-01	TÖLVUHEITI	GRHNOÐRAVELLIR2-6	TEIKNAD	SH	RAFLÖGN	SMÁSPENNA
VERKHLUTI	GRUNNMYND 1. HÆÐ	BREYTING A		YFIRFARID	HKE		
MKV.	1:50	BREYTING B					

1 2 3 4 5 6 7 8