



SNEIÐING 1:50
Efri hluti

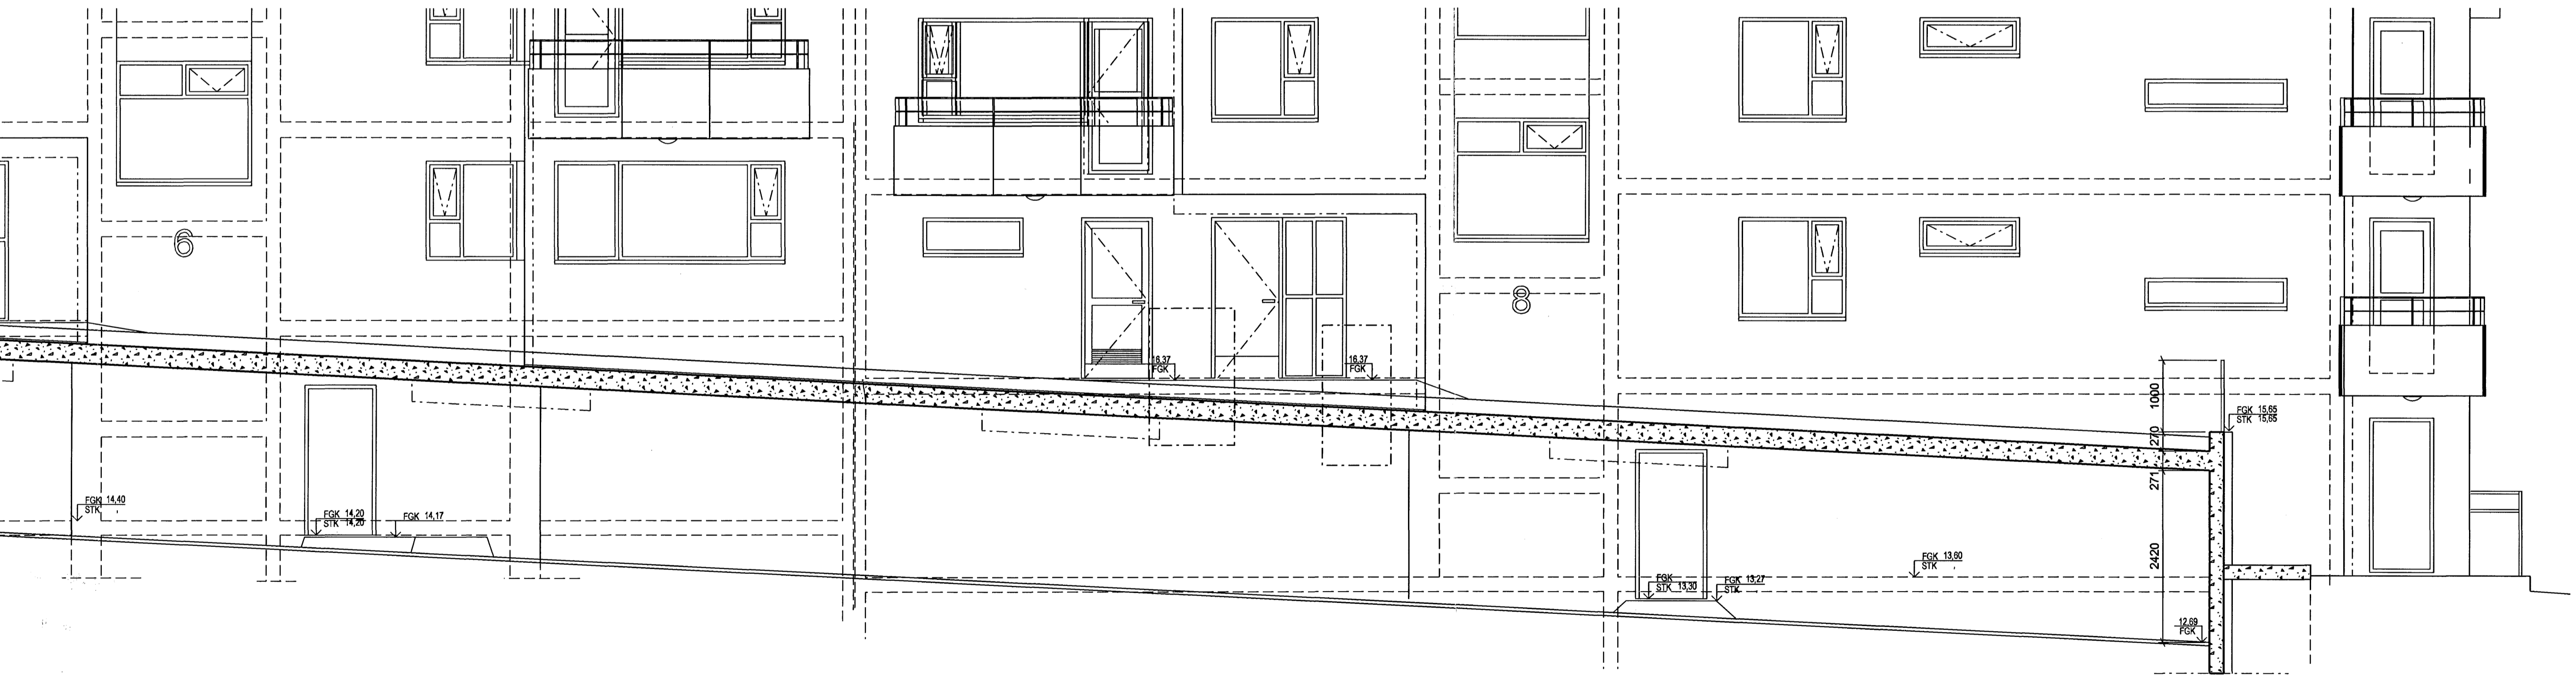

SNEIÐING 1:50
Neðri hluti

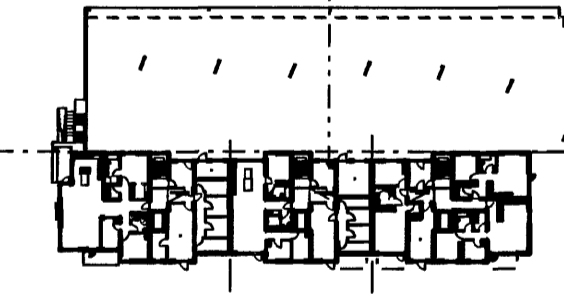

UTGAFA | TEIKNAD | SAMBÝKKT | DAGS
SREYTINGAR

Byggingaútlittrúi Hatnarfjarðar
Afgreitt þann
22 JUN 2006

ASK Arkitektar
Gaihnagötu 9
101 Reykjavík
Sími 515 0300
Fax 515 0319
www.ask.is

Artun aðalhönnuðar:
Páll Gunnarsson
Páll Gunnarsson arkitekti FAX númeri 210552-2199

ASK
ARKITEKTAR

SKÍPALÓN 4-8
VERKTEIKNINGAR

VERK NÚM. 0628 | NÚMERA TEIKNINGAR 20-25 | UTGAFA

MKV. 1 A1
1:50
TEIKNAD
DAGS