

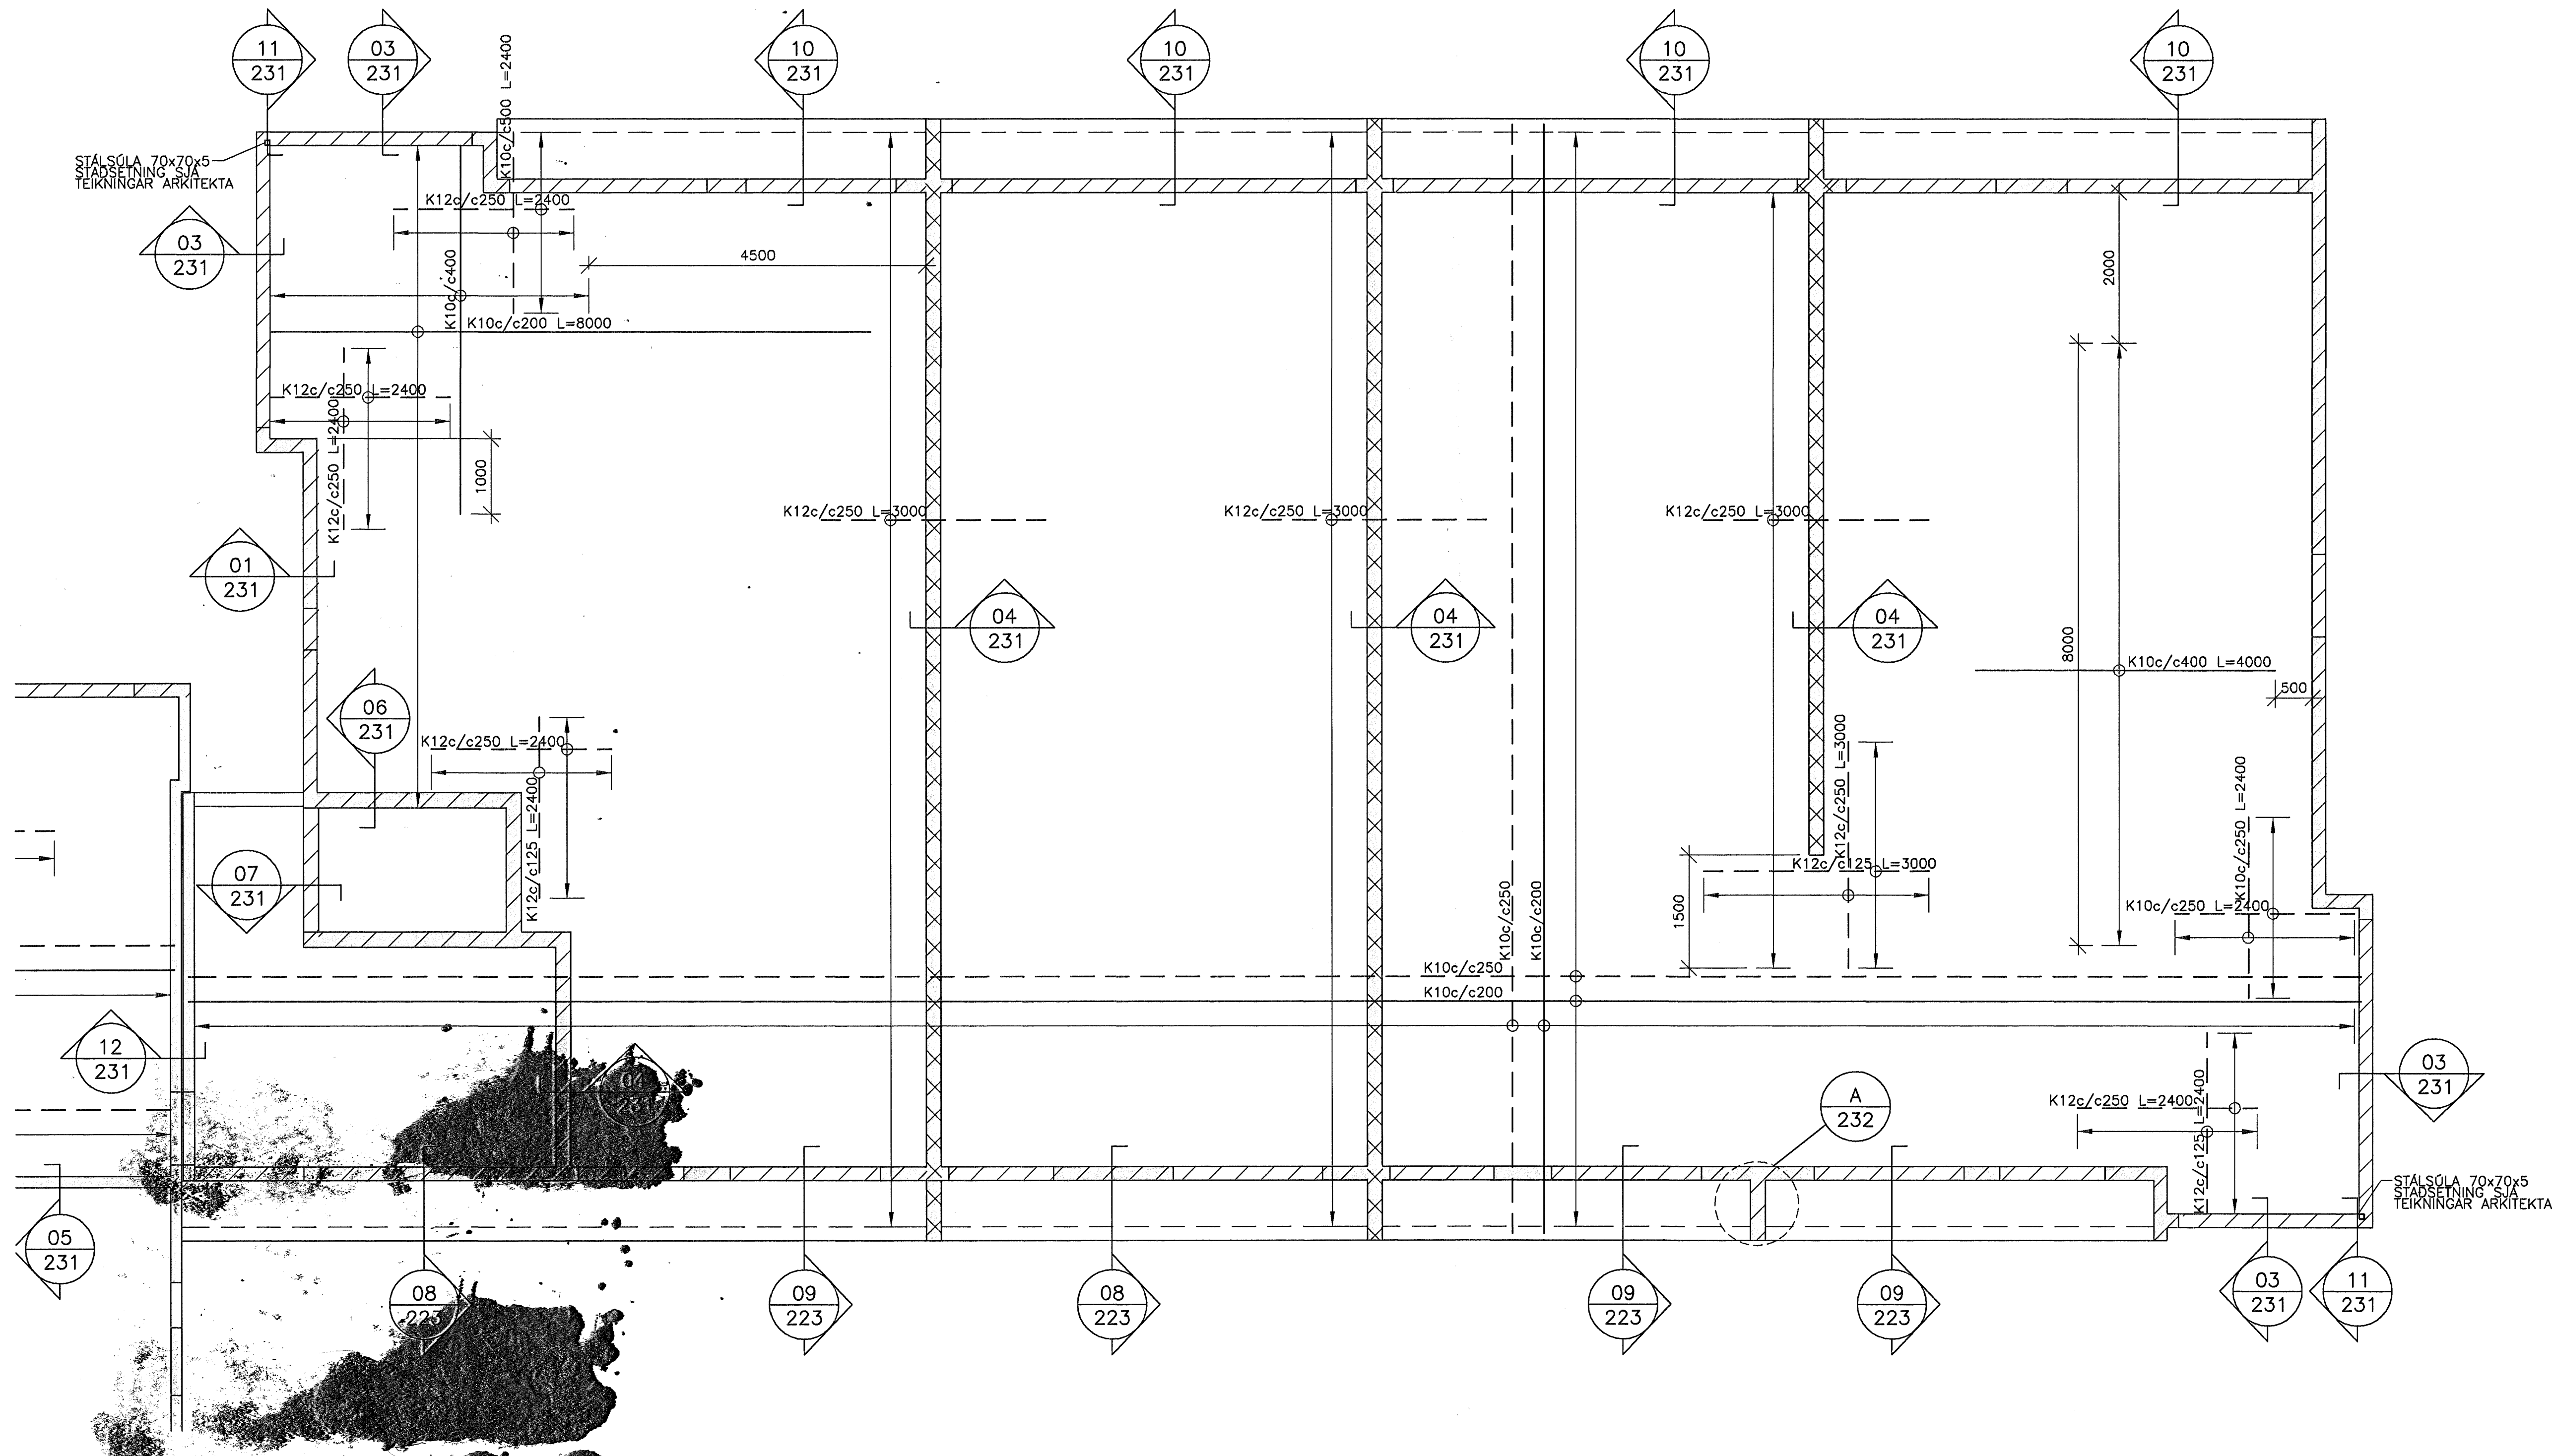



DAGS	NR	BREYTINGAR	SAMÞ

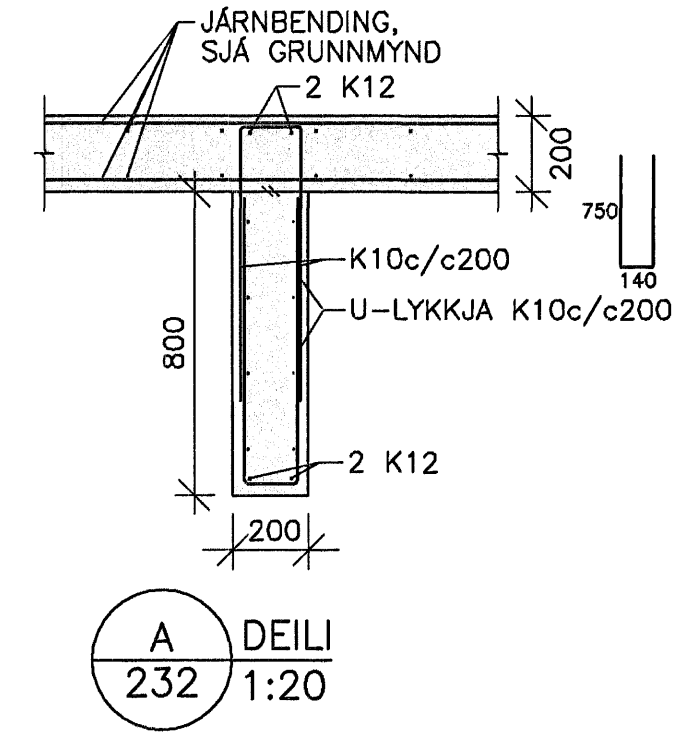


GRUNNMYND 4.HÆÐAR 1:50

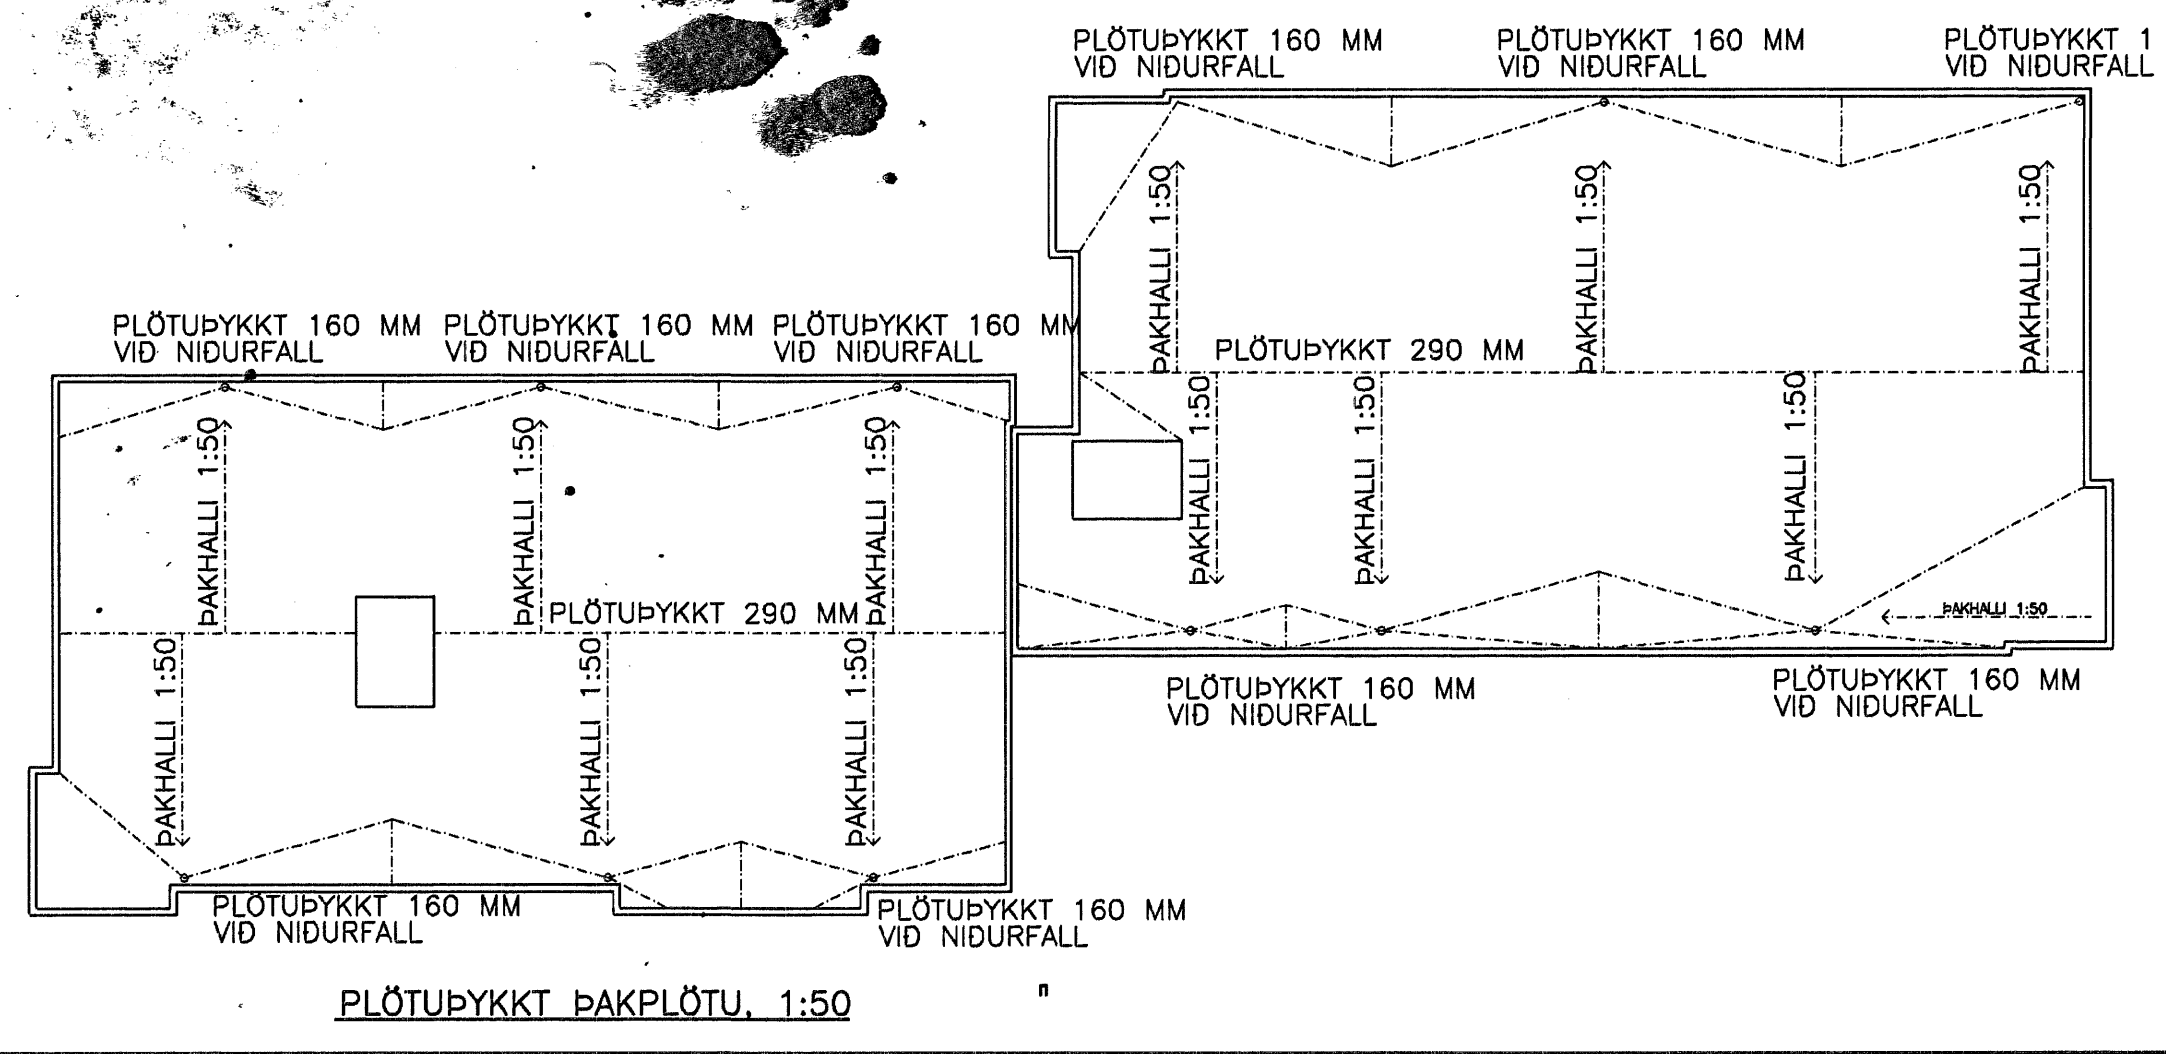

- JÄRNBENDING VEGGJA**
- EINFÖLD GRIND K10c/c200.
 - TVÖFÖLD GRIND K10c/c250.
 - TVÖFÖLD GRIND K10c/c200.

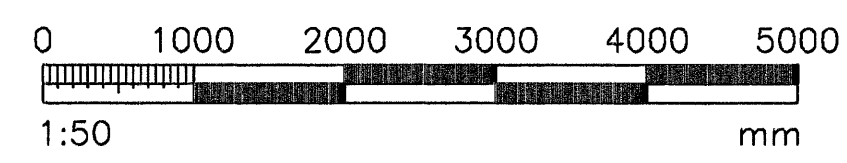

Samþykkt þann
07 MAÍ 2007
Byggingaútlitruð í Hafnarfirði
F.h. Sigurbjartur Halldórsson

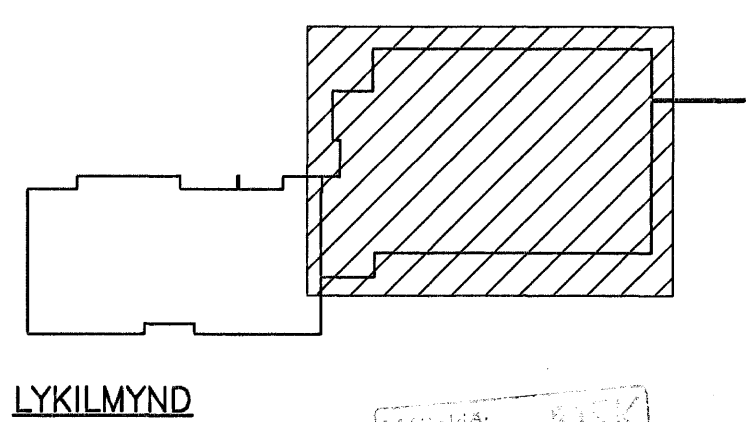

SKÝRINGAR SJÁ TEIKN. NR. 200

		07.01 STEYPT HÚS		30.03.07 231	
		BREKKUÁS 1-3 HAFNARFIRÐI		FRUMÓTSÁFA 1:50	
07.01 STEYPT HÚS	30.03.07 231	07.01 STEYPT HÚS	30.03.07 231	07.01 STEYPT HÚS	30.03.07 231