



DAGS:	NR:	BREYTINGAR:	SAW:

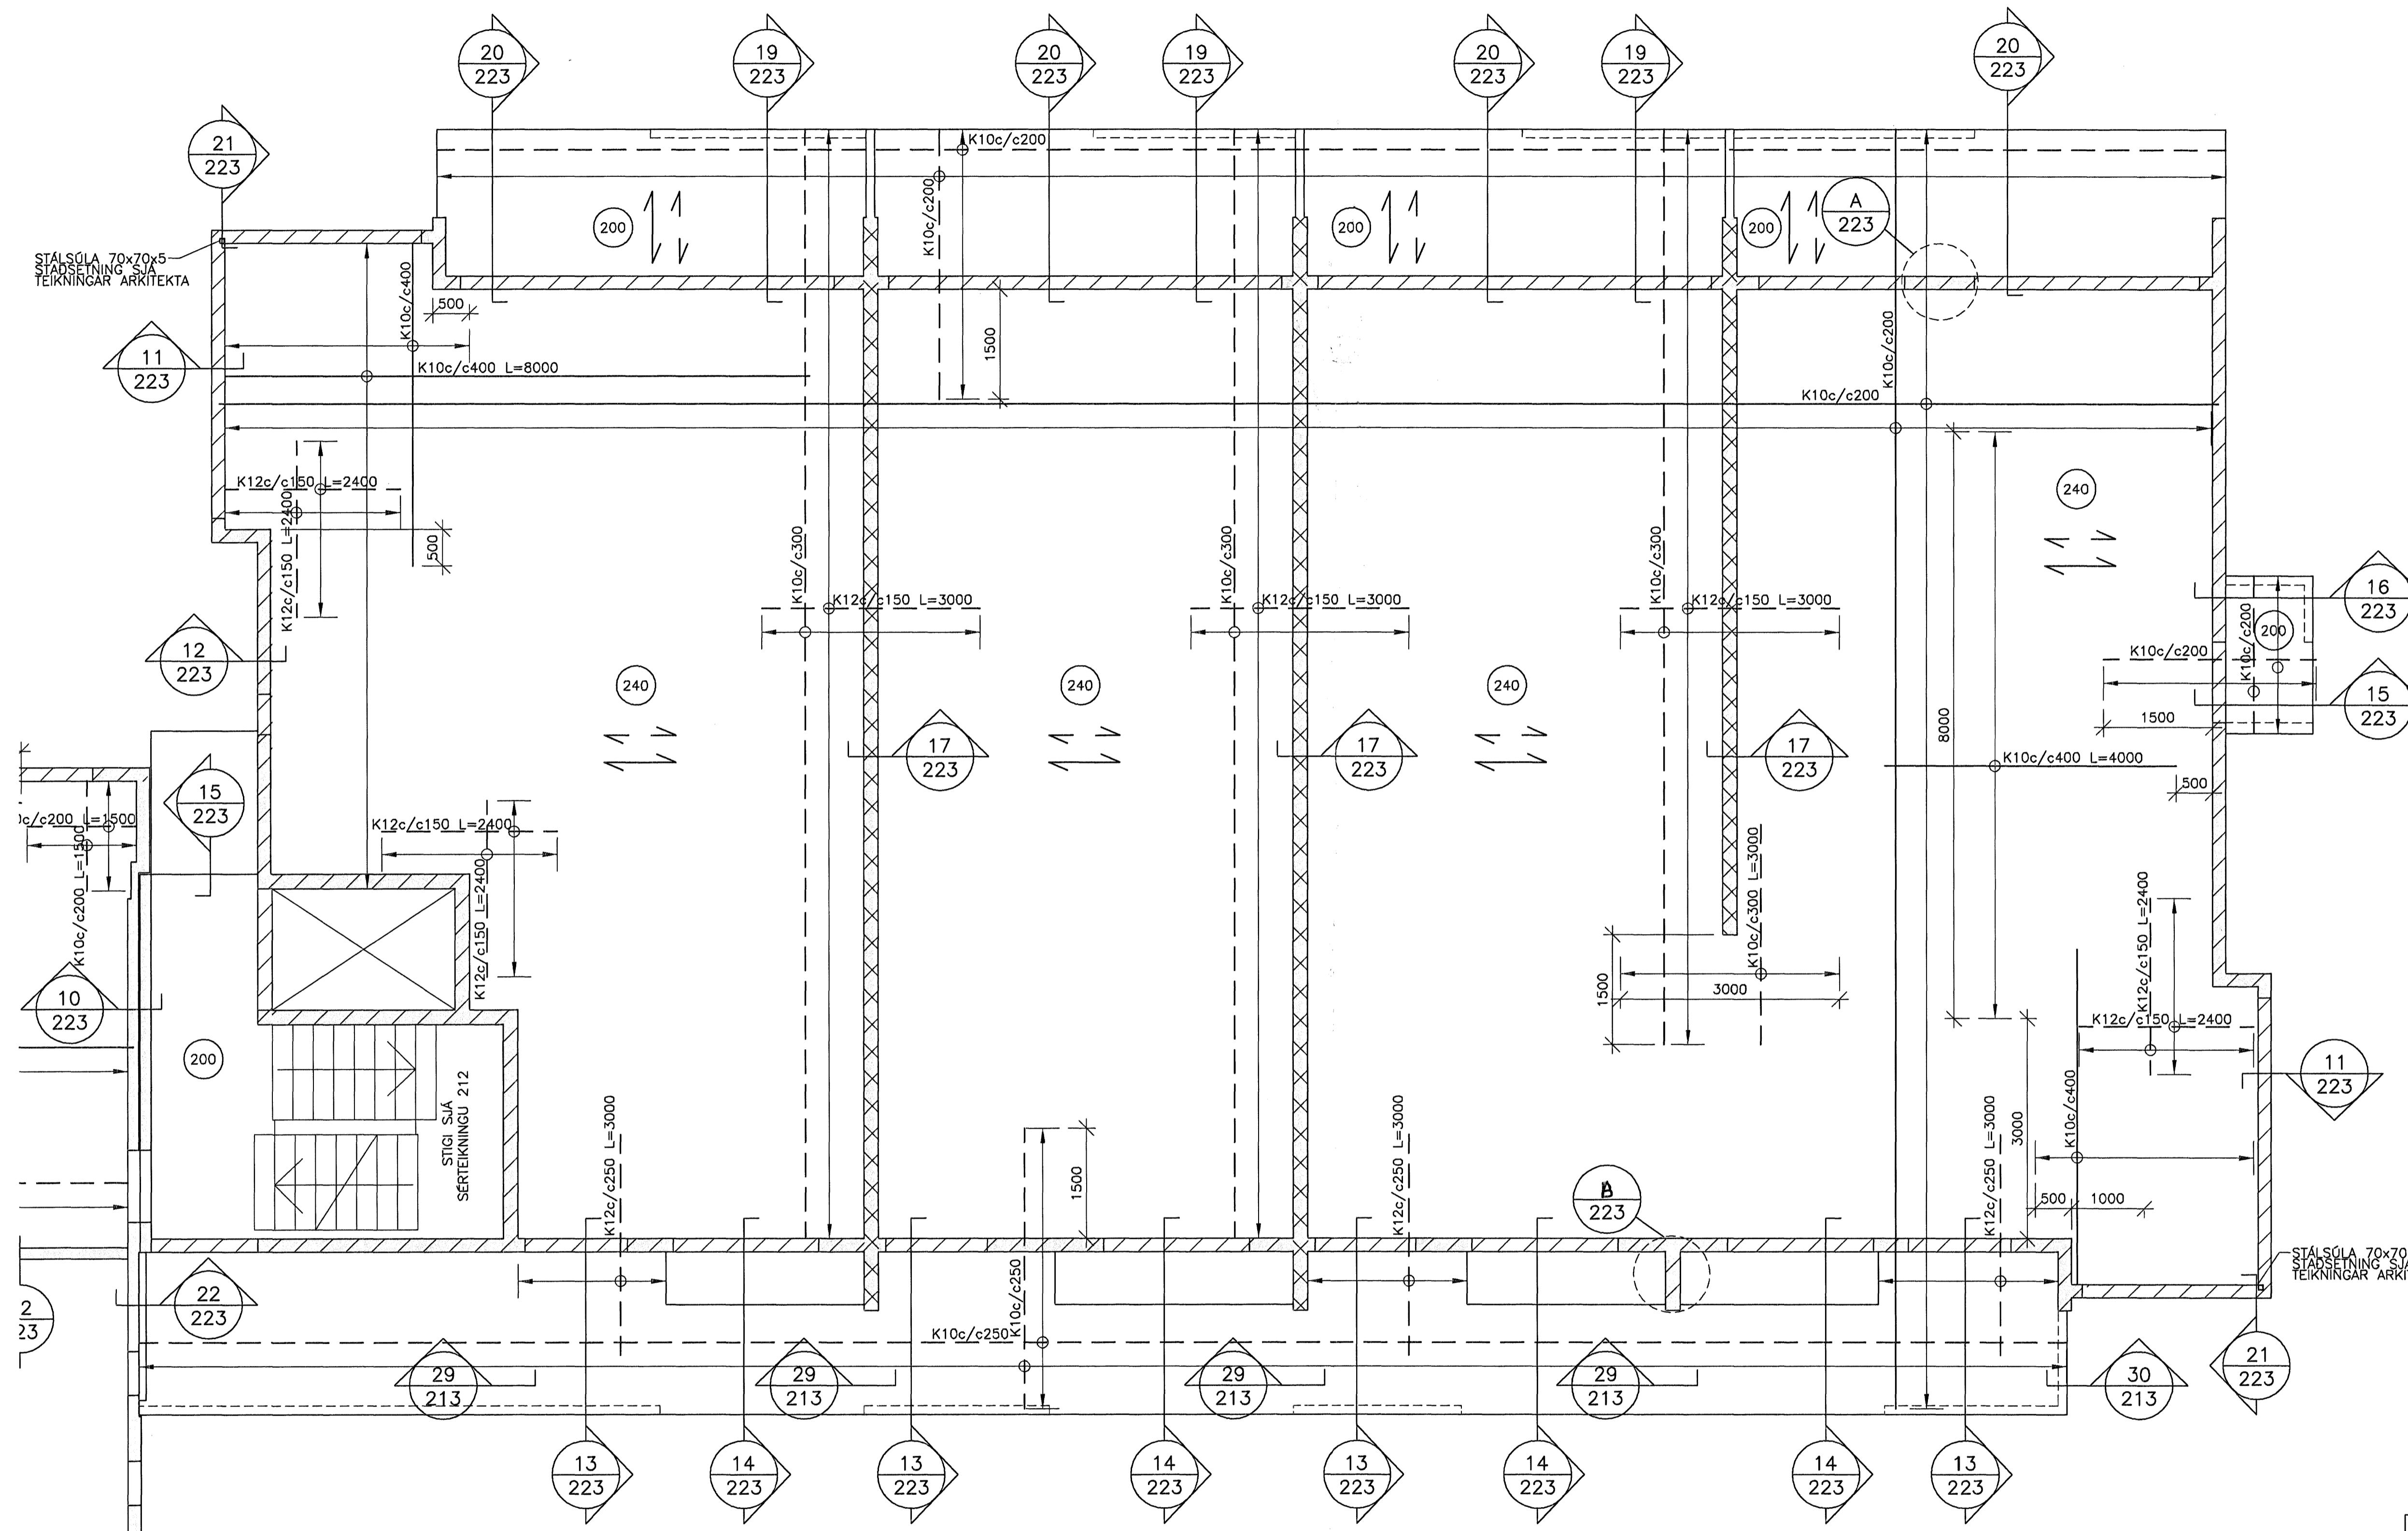

GRUNNMYND 2-3.HÆÐAR. 1:50


Samþykkt þann
07 MAÍ 2007
Byggingaútlöðinn í Hafnarfirði
Eh. Sigurbjartur Halldórsson

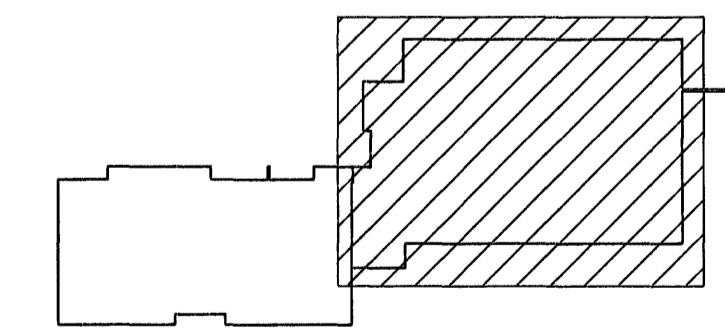

LYKILMYND

SKÝRINGAR SJÁ TEIKN. NR. 200

- JÄRNBENDING VEGGJA**
- EINFÖLD GRIND K10c/c200.
 - TVÖFÖLD GRIND K10c/c250.
 - TVÖFÖLD GRIND K10c/c200.

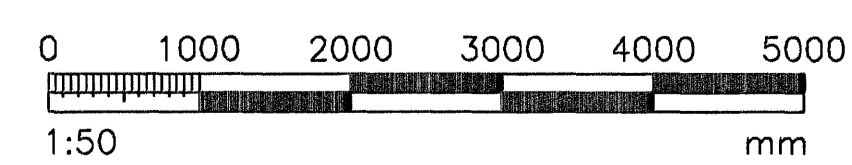

VERKFRÉÐIÞJÓNUSTAN EHF

SKEFAN 19	108-REYKJAKK	SÍM 517 9000	NETFANG: jung@valok.is	ghor@valok.is
PROJEKTUR:	BREKKUÁS 1-3		HAFNARFIRÐI	07.01
DRÖG:	STYPT HÖS		221	30.03.07
BLÚÐARVIRKI:	PLATA YFIR 2-3.HÆÐ		Jón Guðmundsson	FRUMTÖFAFA
GRUNNMYND	280255-4329		1:50	222