

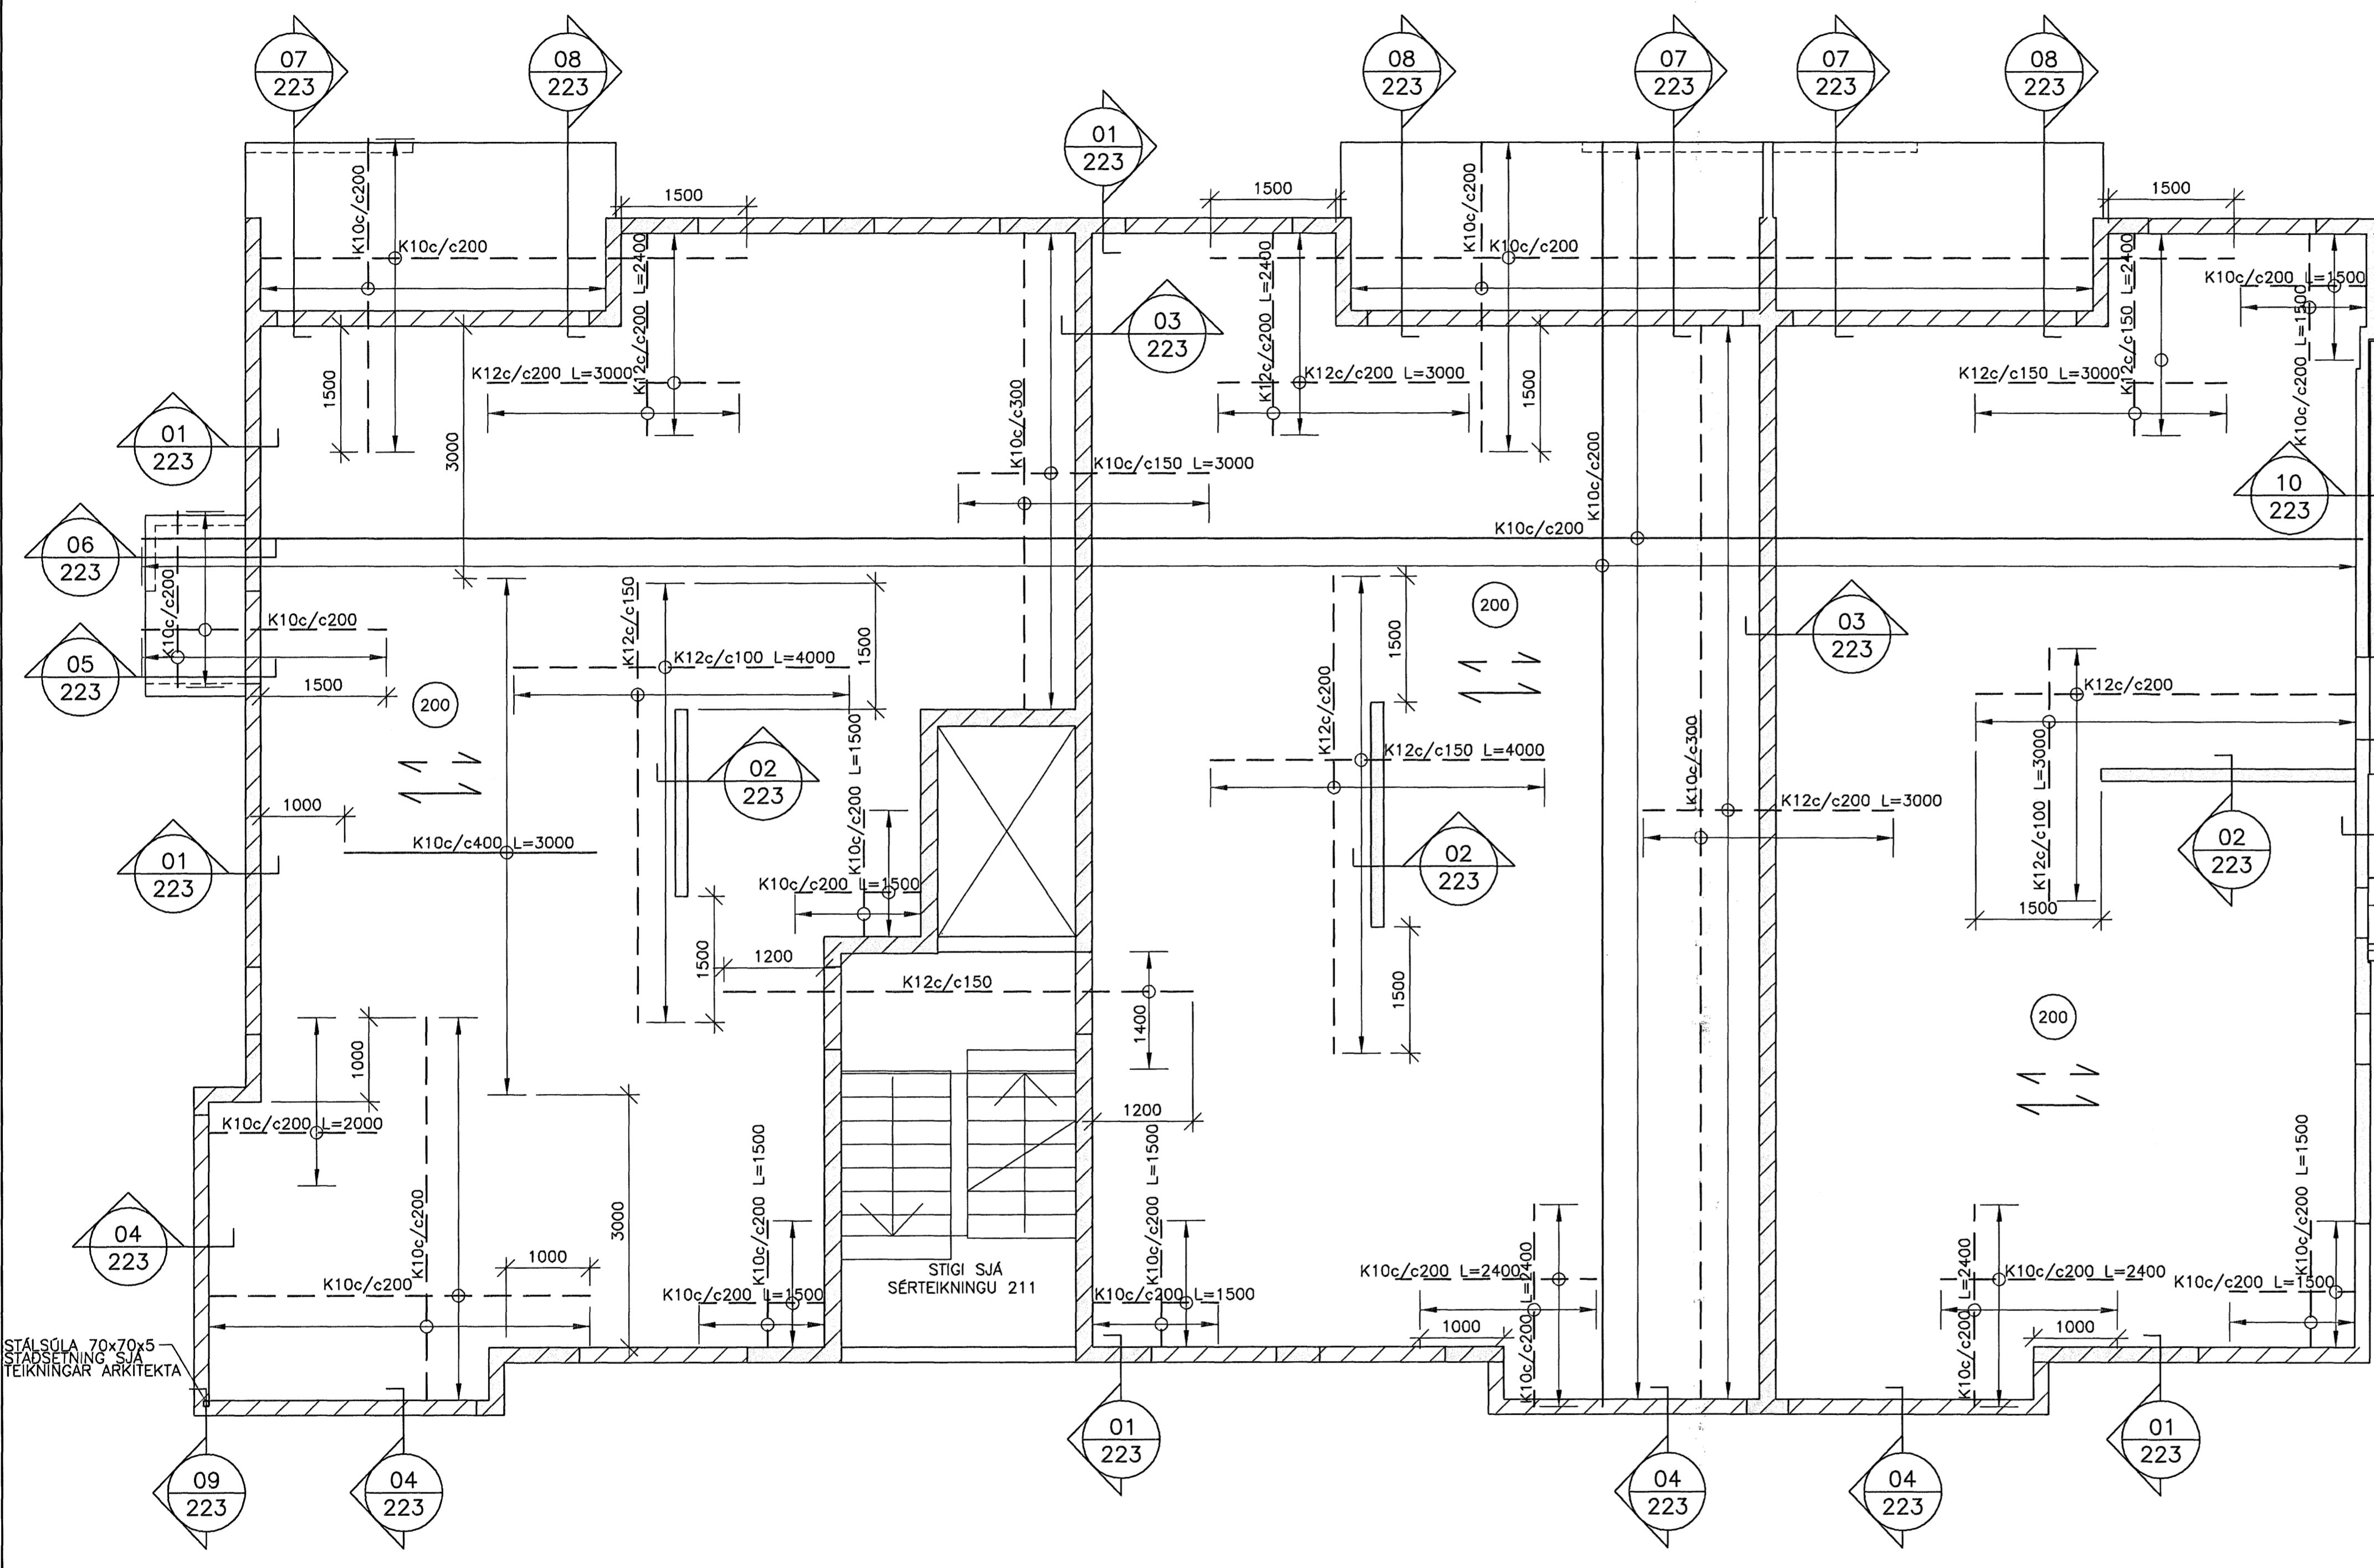


DAÐS:	NR:	BREYTINGAR:	SAMR:


DÆMIGERÐ SNIÐ (TVÖFÖLD JÄRNAGRIND)

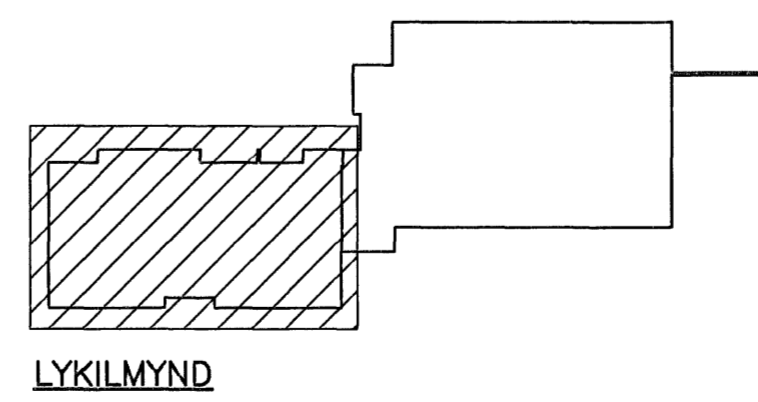

GRUNNMYND 2. - 3.HÆÐAR, 1:50

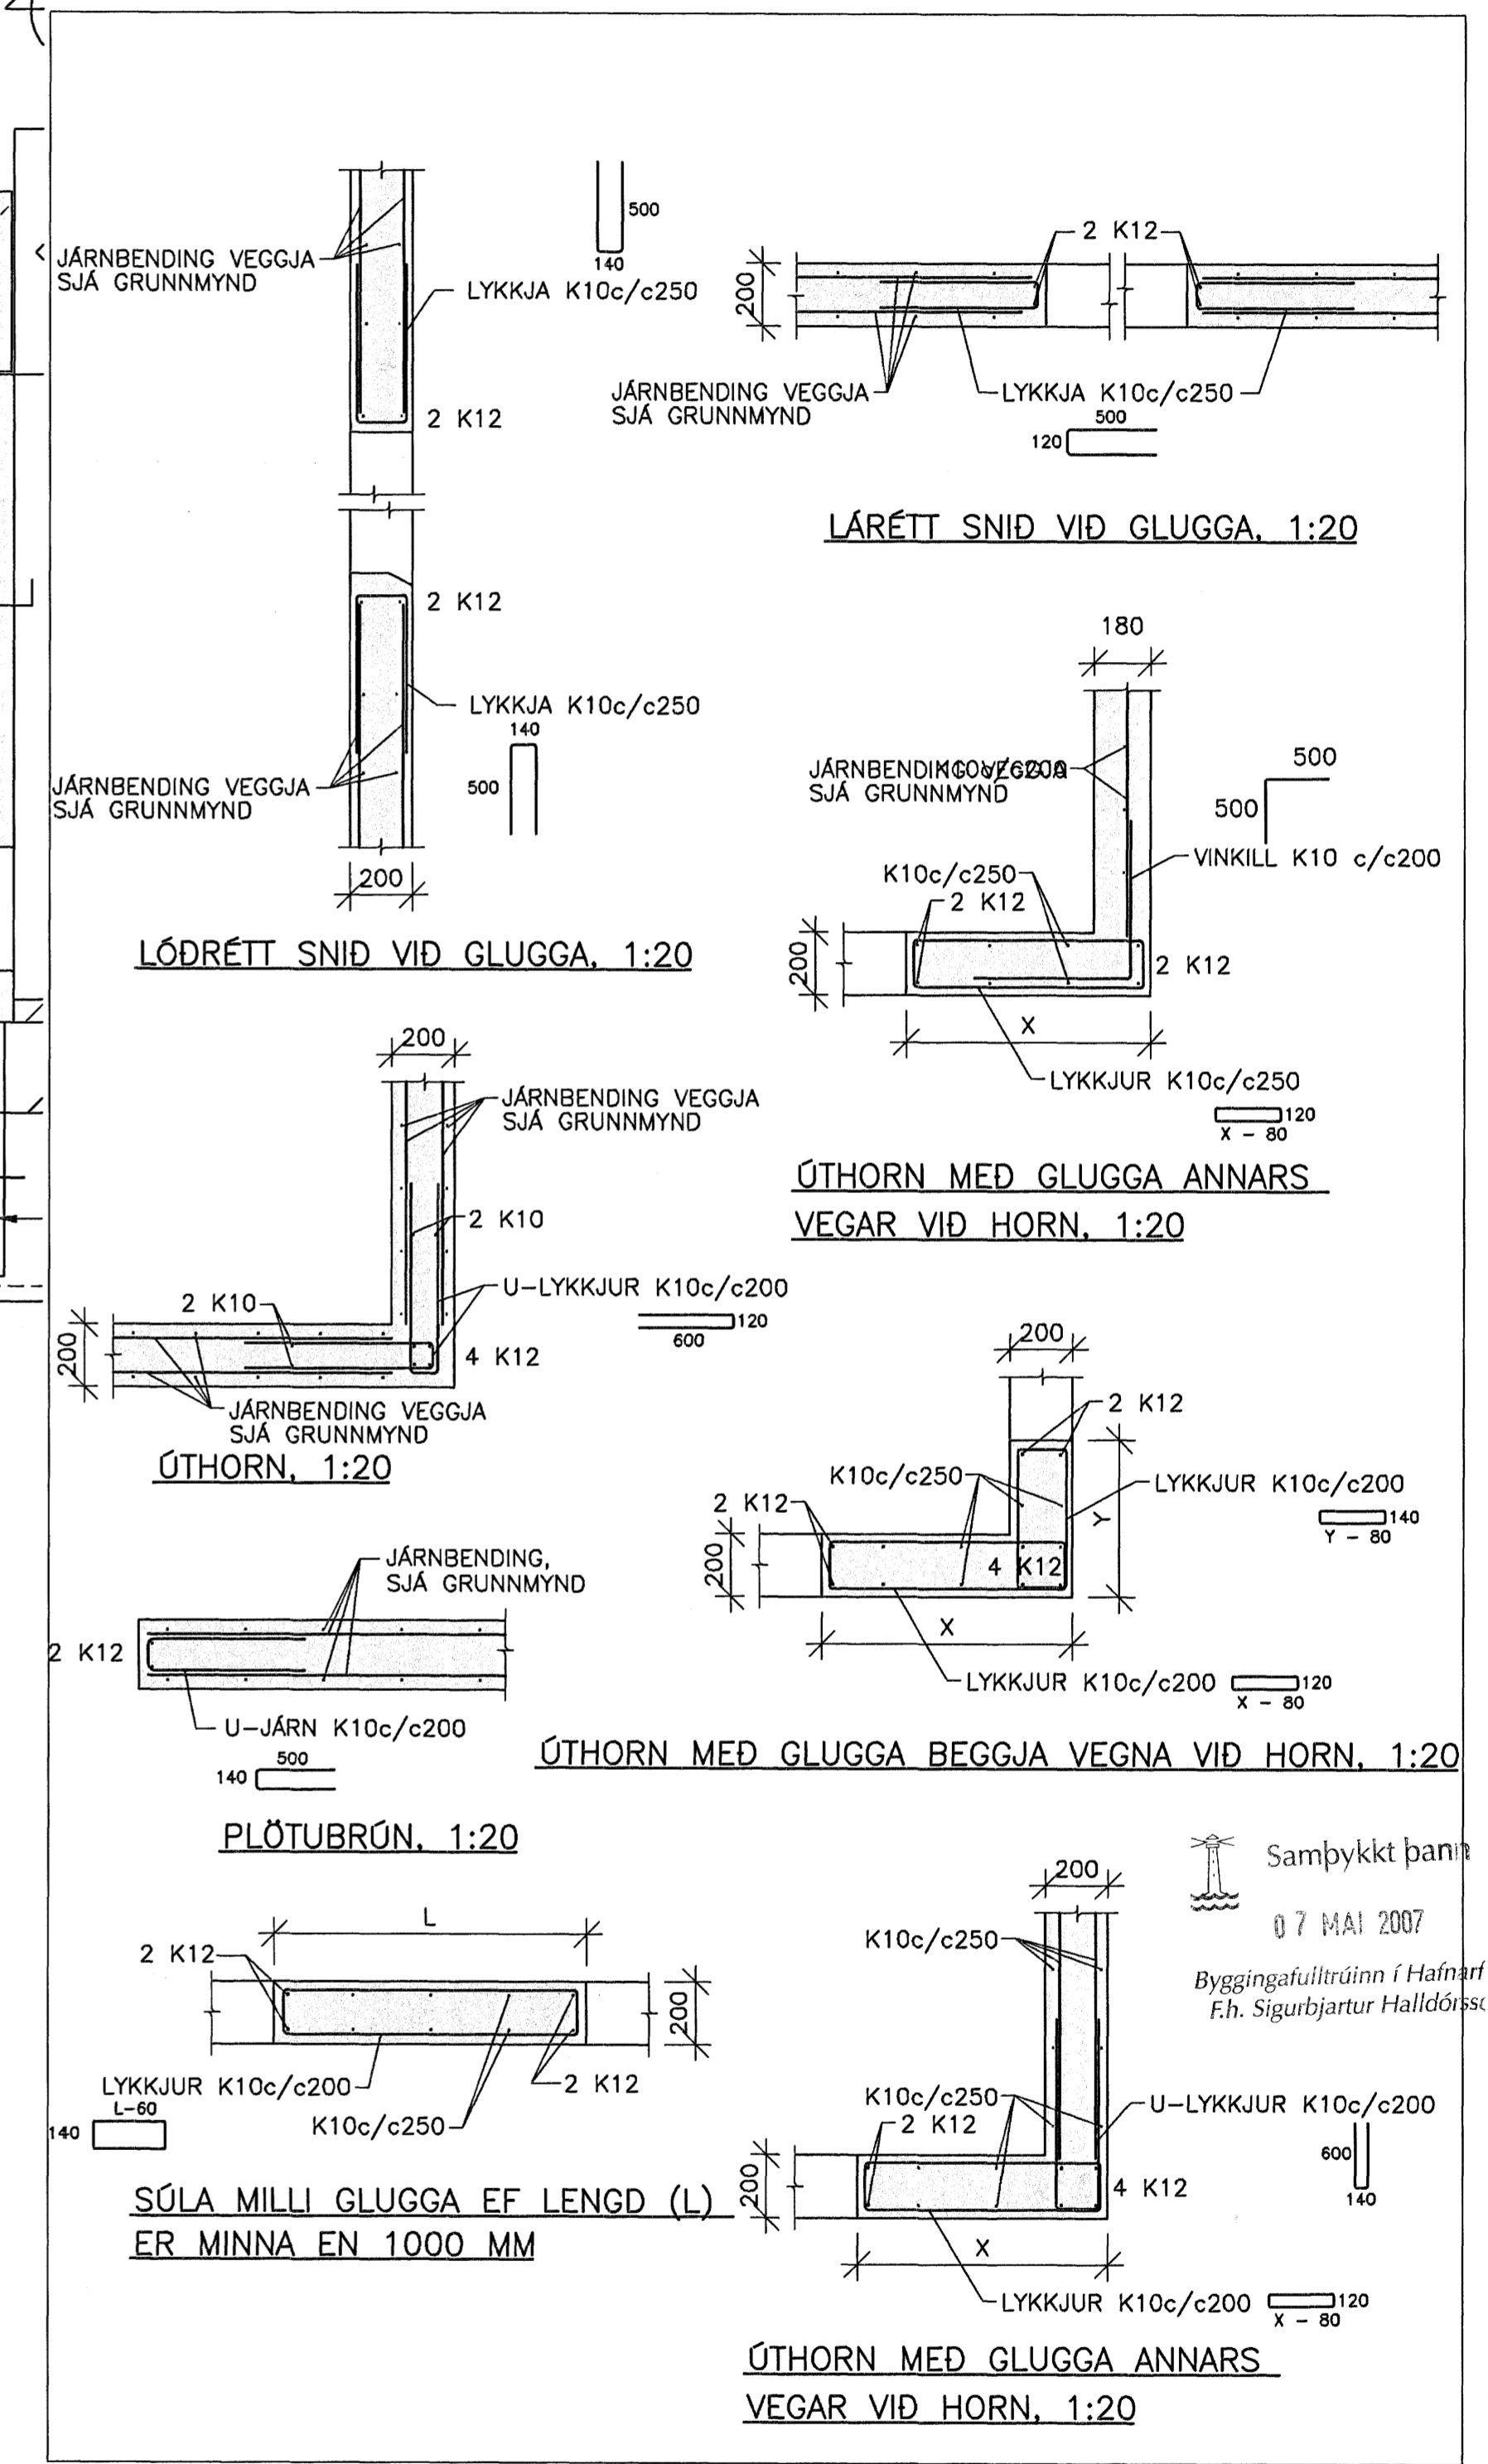

- JÄRNBENDING VEGGJA
- EINFÖLD GRIND K10c/c200.
  - TVÖFÖLD GRIND K10c/c250.
  - TVÖFÖLD GRIND K10c/c200.

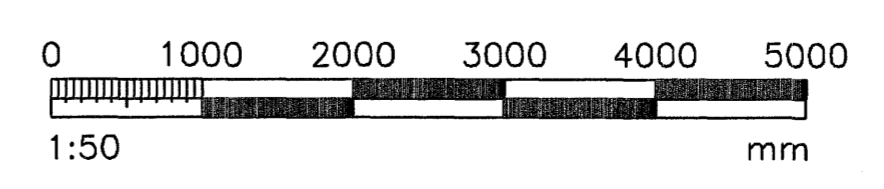

SKÝRINGAR SJÁ TEIKN. NR. 200

VERKFRÉÐIÐJÓUSTAN EHF

SKEFN 19 108-REYKJARK Stú 517 9050 NETFANG: jon@verki.is ghor@verki.is

PROJEKTUR:	07.01	DAÐS:	30.03.07
DRÖG:	STYPT HÖS	DRÖG:	221
DRÖG:	Jón Guðmundsson	DRÖG:	FRUMTÖGGAFA
DRÖG:	280255-4329	DRÖG:	1:50
DRÖG:		DRÖG:	221

BREKKUÁS 1-3  
HAFNARFIRÐI

FRUMTÖGGAFA

221