



DAGS:	NR:	BREYTINGAR:	SAMB.:

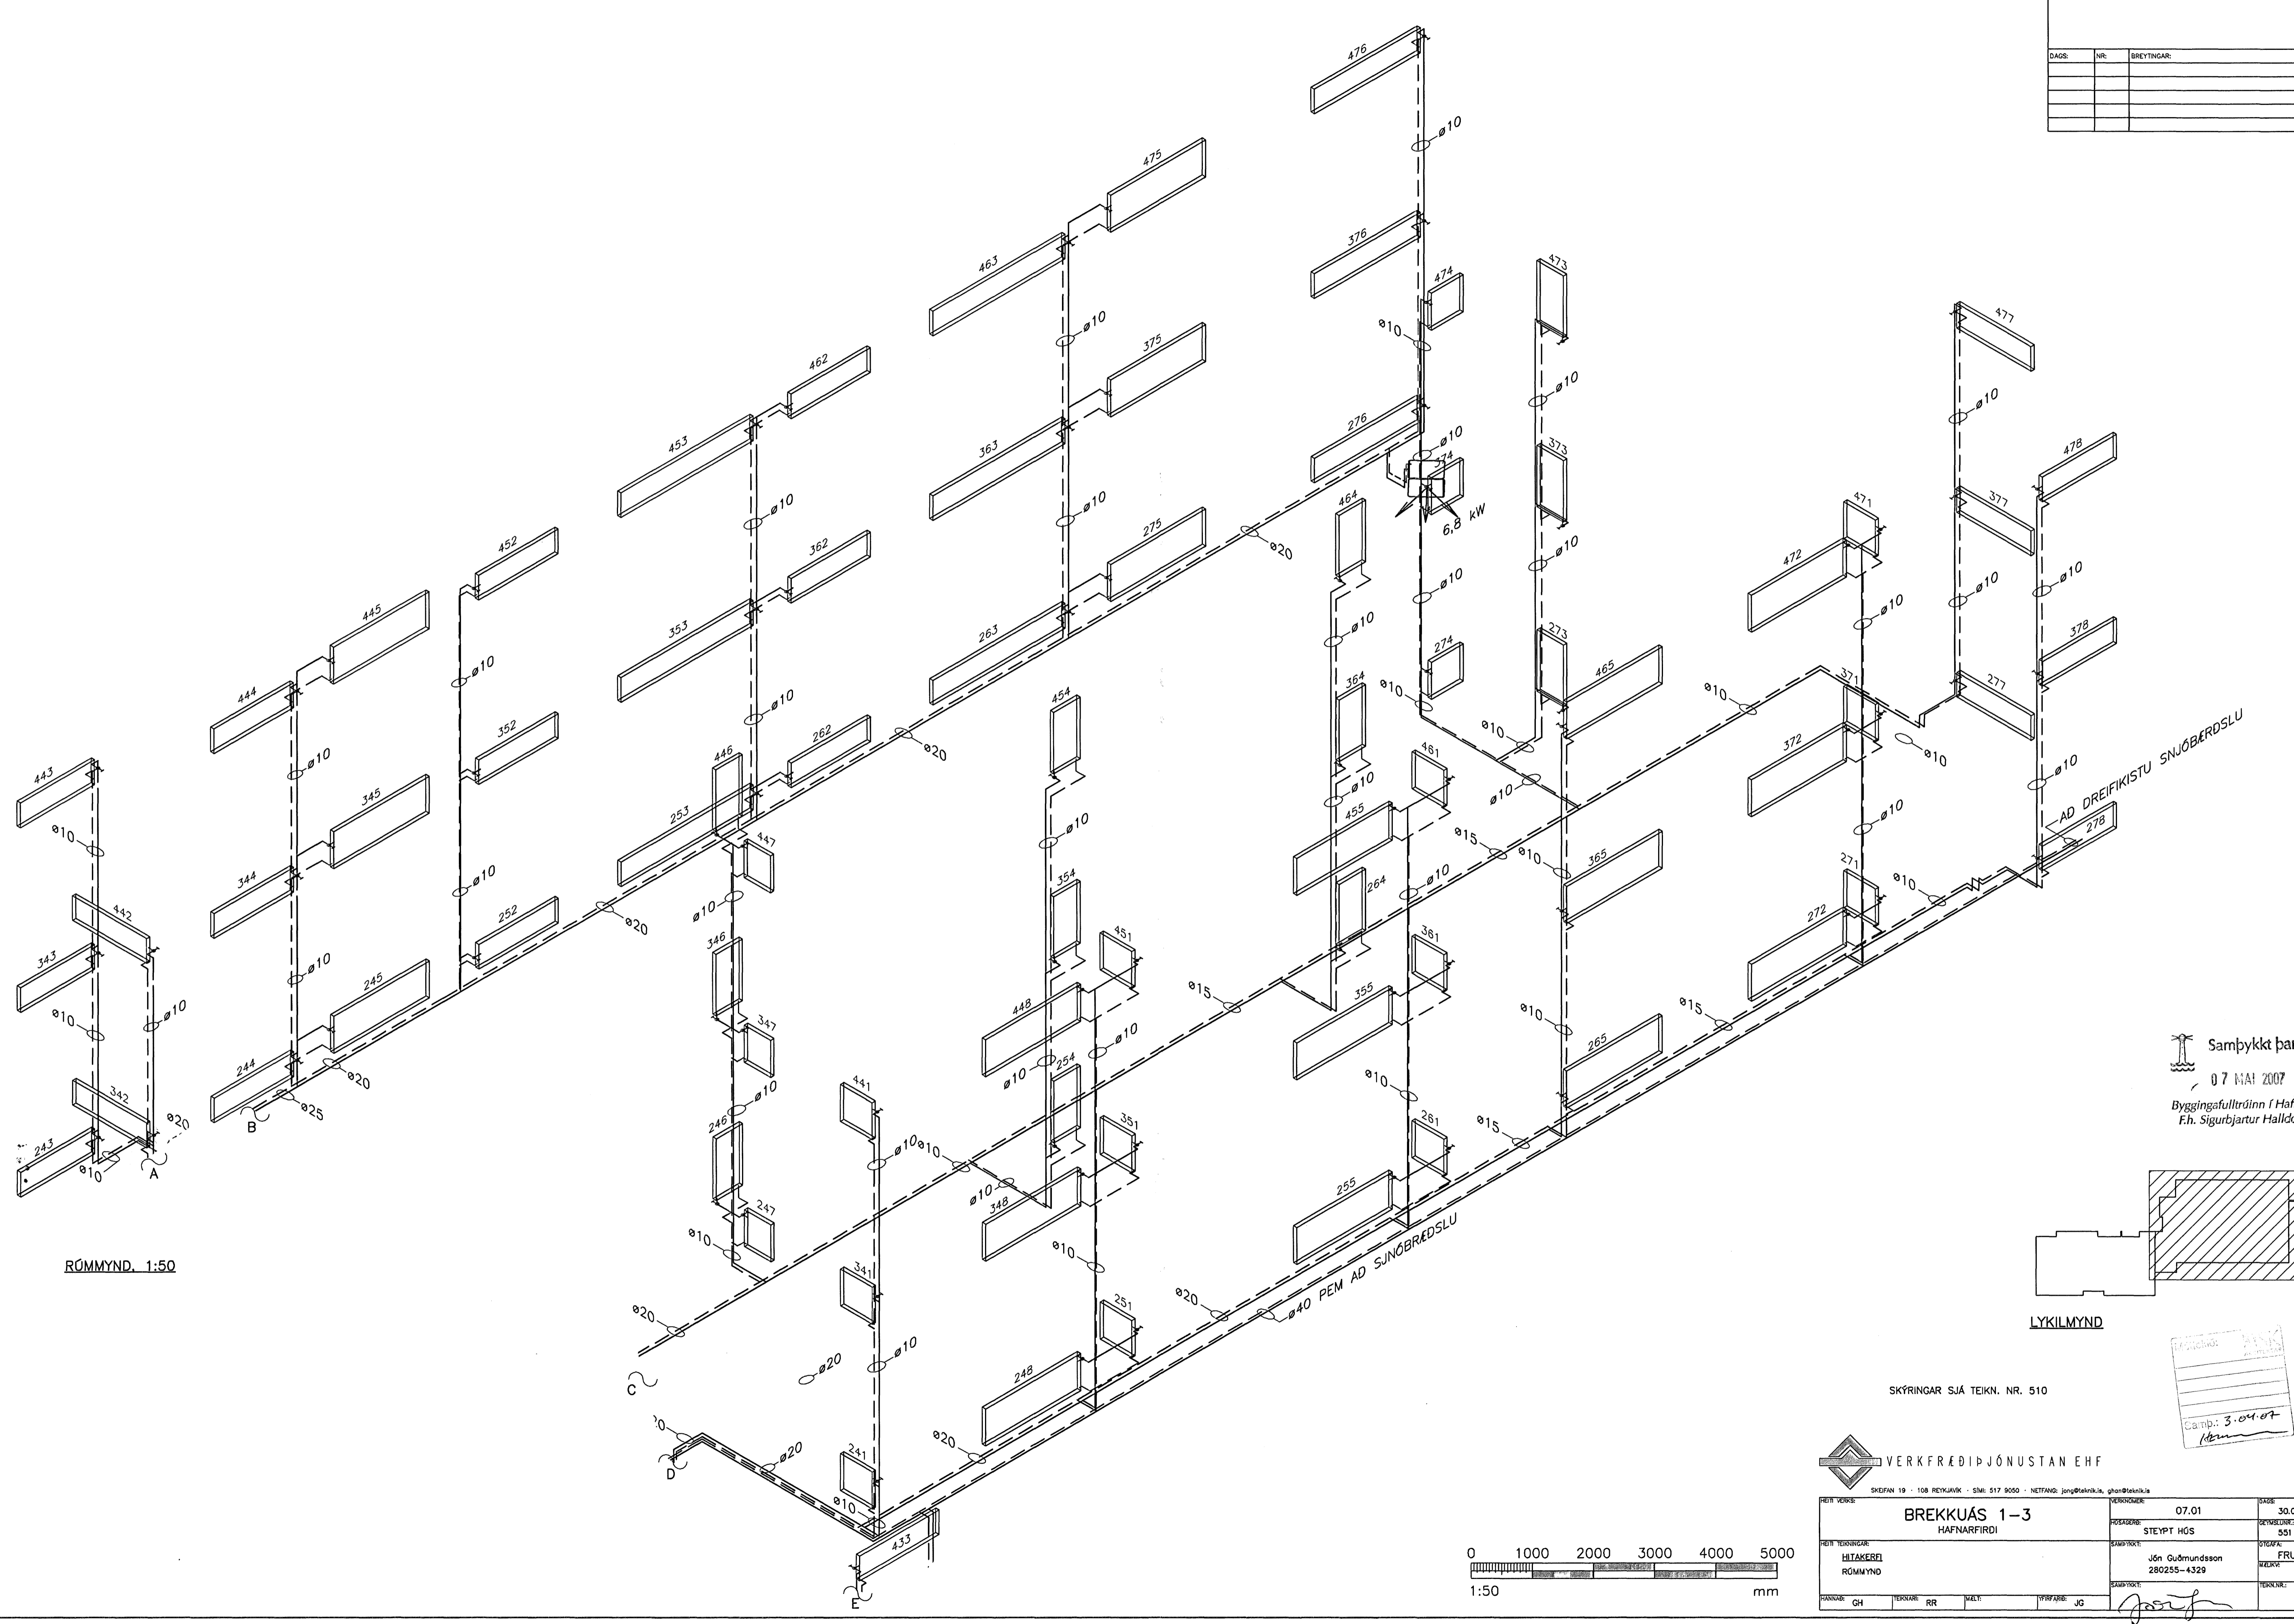

RÖMMYND, 1:50

Samþykkt þann  
07 MAÍ 2007  
Byggingafultrúinn í Hafnarfirði  
Eh. Sigurbjartur Halldórsson

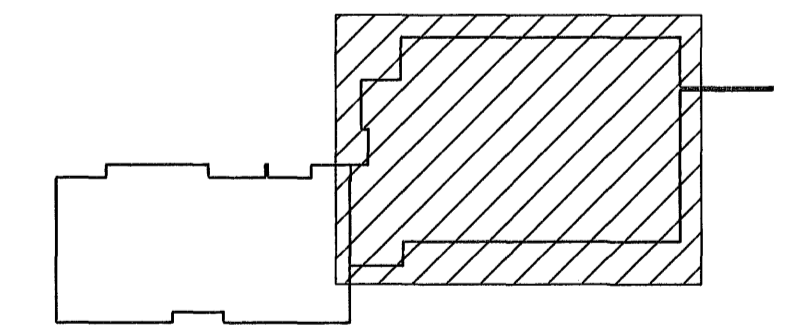


LYKILMYND

SKÝRINGAR SJÁ TEIKN. NR. 510

VERKFRÉÐIÞJÓNSTAN EHF

SKEMMAN 19 - 108 REYKJUK - SMÍ 517 9050 - NETTANG. jmg@reikur.is, sgh@reikur.is	VERGÖZLA	07.01	DATE	30.03.07
<b>BREKKUAS 1-3</b>	PROJEKTA	STEYPT HGSS	DESKRÍP	551
HAFNARFIRDI	DRÖGMA	Jón Guðmundsson	FRUMDRAG	FRUMDRAG
HITAKERFI	DRÖGMA	280255-4329	VEZUR	1:50
RÖMMYND	DRÖGMA		TEIKNAR	552
DRÖGMA	DRÖGMA		DRÖGMA	

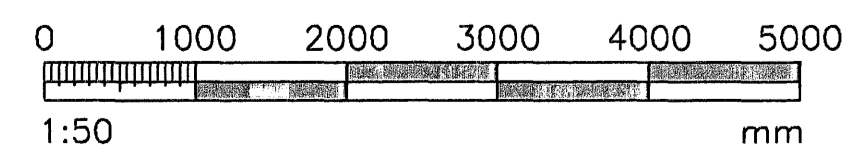

3.04.07  
Hafnarfirði