



DAGS:	NR:	BREYTINGAR:	SAMR:

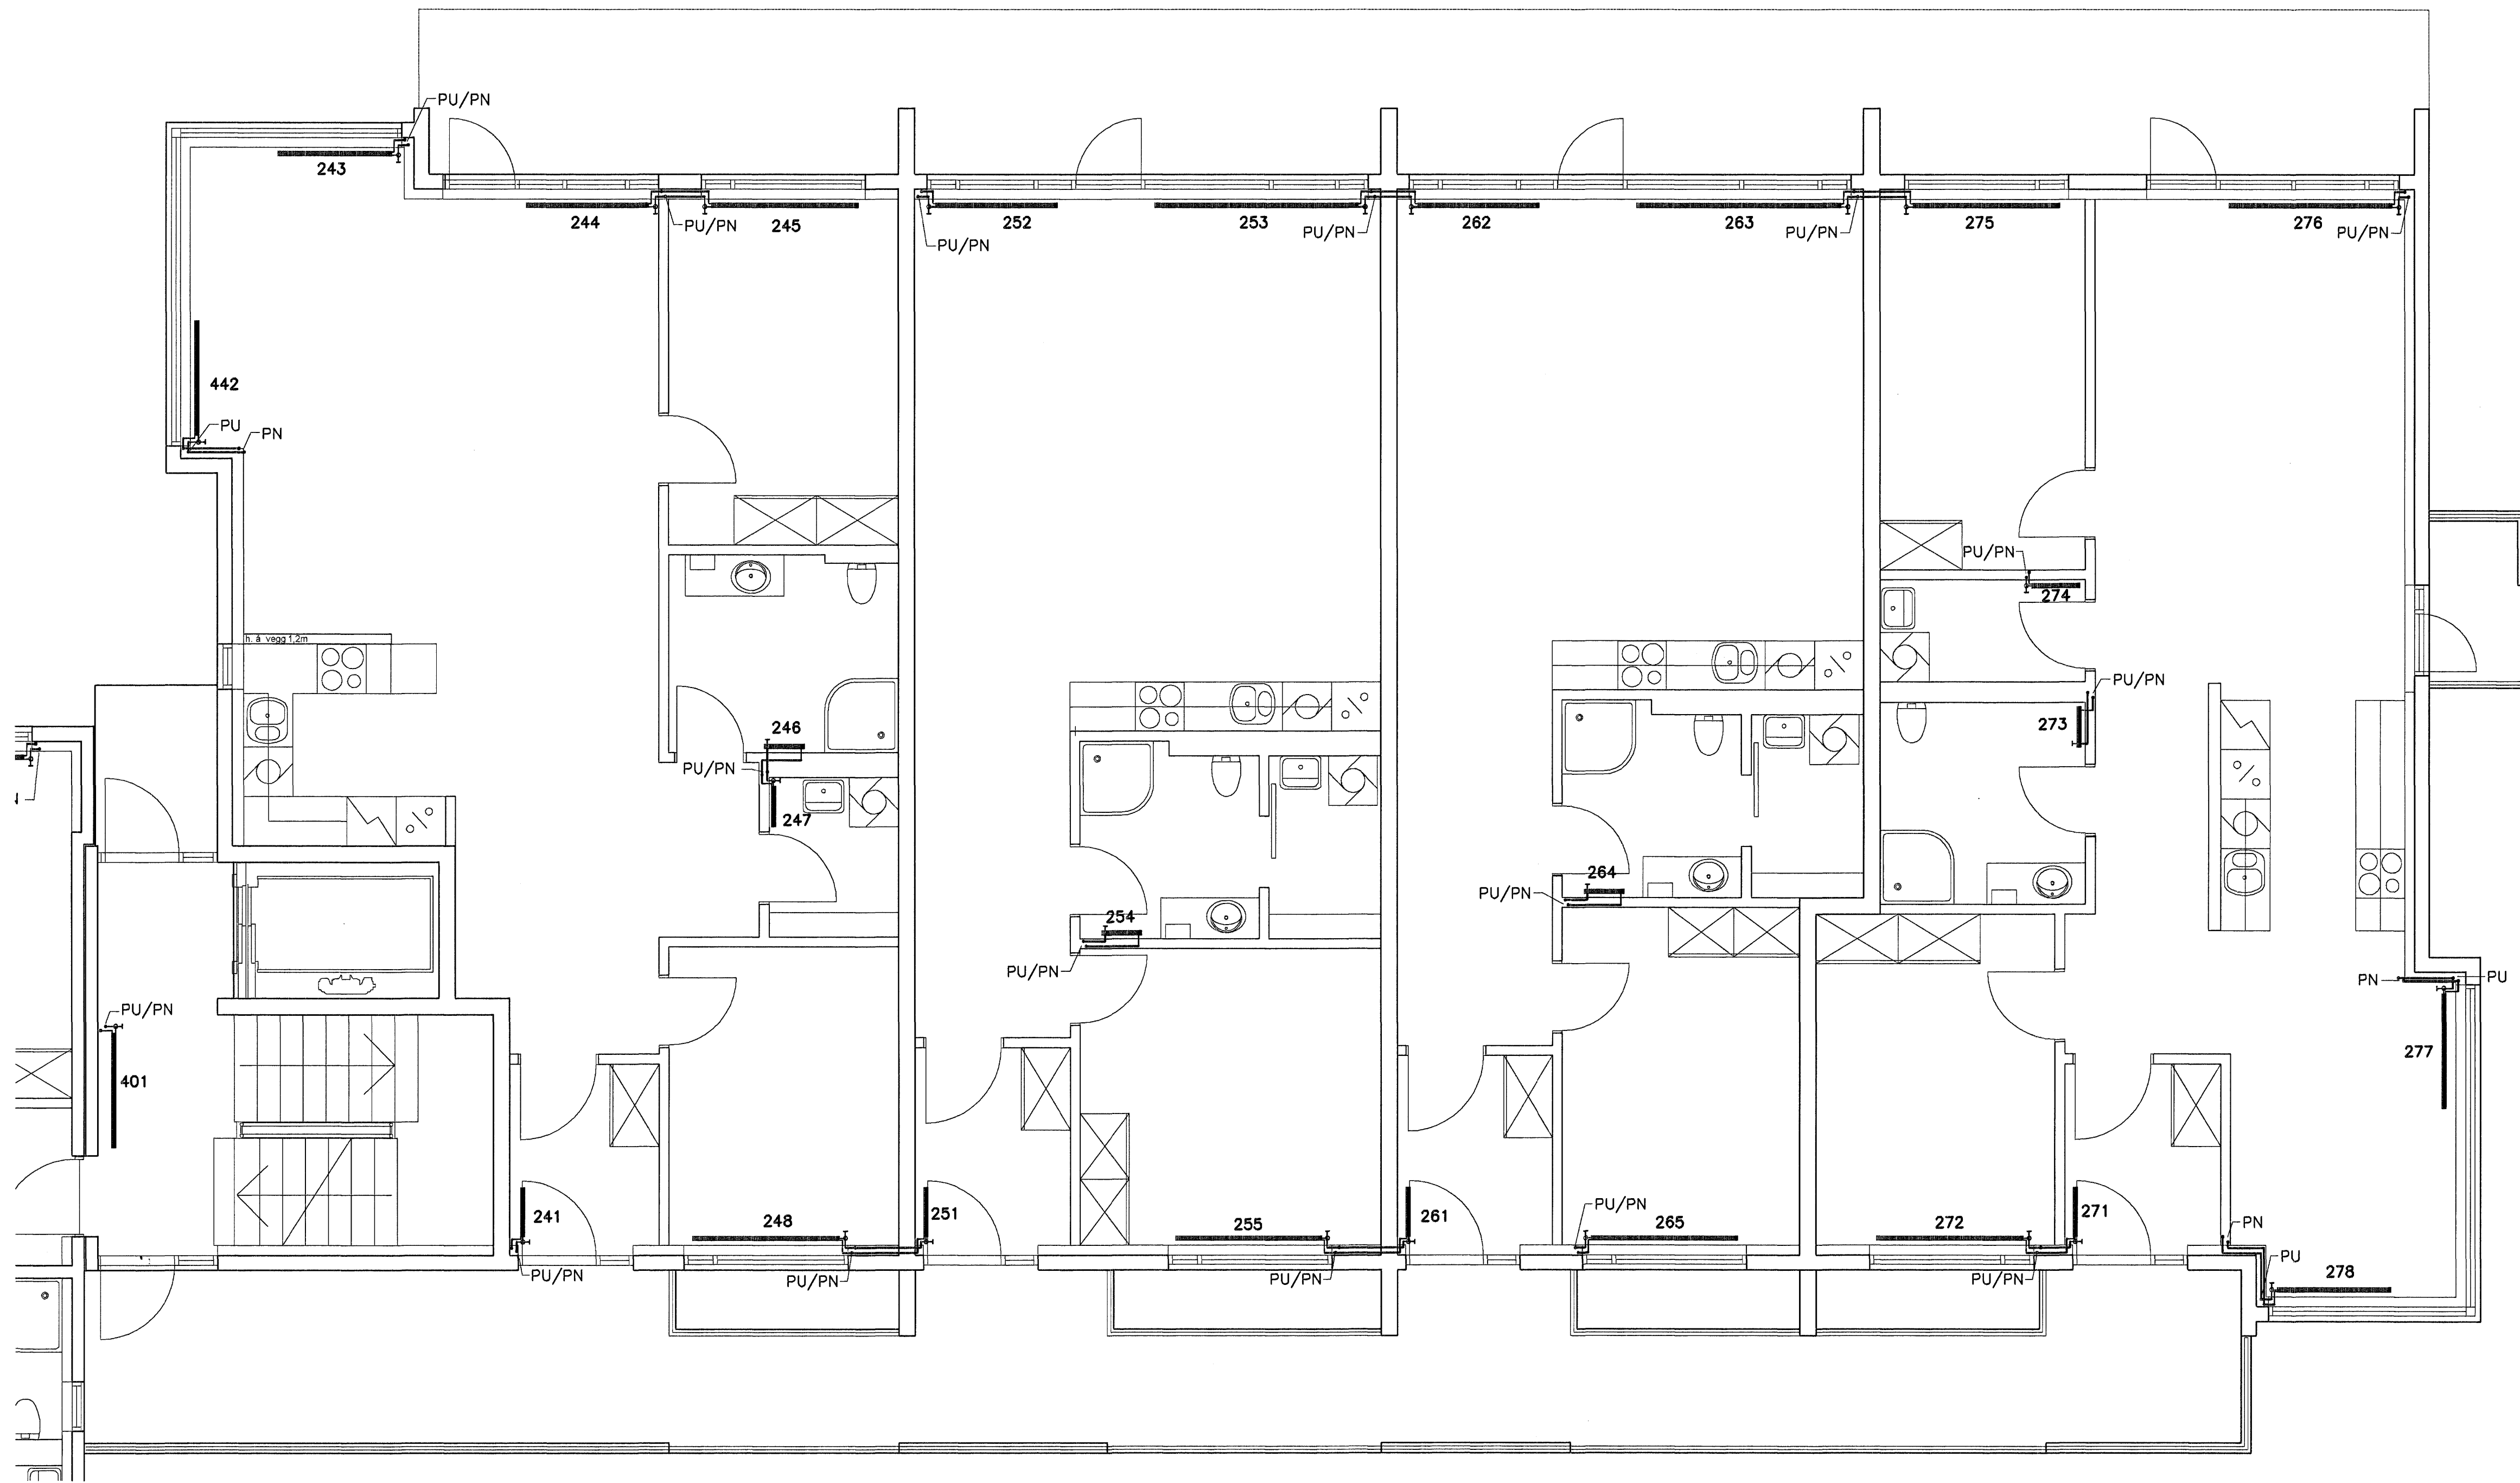

Samþykkt þann
07 MAÍ 2007
Byggingafultrúinn í Hafnarfirði
Eh. Sigurbjartur Halldórsson

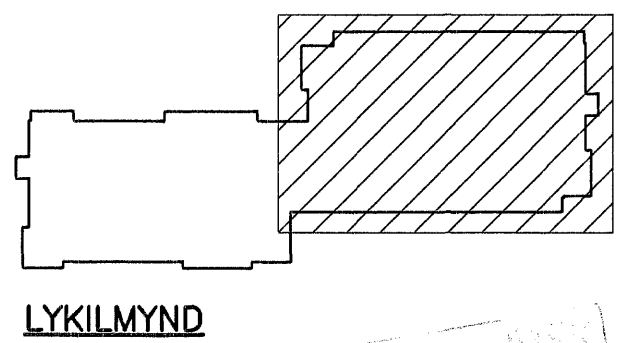

Stemp: 3.04.07
Hau

SKÝRINGAR SJÁ TEIKN. NR. 511

VERKFRÉÐIÐJÓNUSTAN EHF

SKEFAN 19 - 108 REYKJAVÍK - SM: 317 9000 - NETFANG: jorg@teknik.is, ghr@teknik.is	VERKNUMER:	07.01	DAGS:	30.03.07
BREKKUAS 1-3 HAFNARFIRÐI	POSTAÐR:	STEYPT	DEIÐLÍNAR:	521
FRUMMÝND 2.HÆÐ	SAMPRYKT:	Jón Guðmundsson 280255-4329	VIÐVÁK:	FRUMÓTGAFA 1:50
FRUMMÝND 2.HÆÐ	SAMPRYKT:		TEIKNUMER:	522
FRUMMÝND 2.HÆÐ	FRUMMÝND 2.HÆÐ	FRUMMÝND 2.HÆÐ	FRUMMÝND 2.HÆÐ	FRUMMÝND 2.HÆÐ

