



- SLAUF 4 L=167 M
- SLAUF 5 L=158 M
- SLAUF 6 L=215 M
- SLAUF 7 L=198 M
- SLAUF 8 L=200 M
- SLAUF 9 L=197 M

DAGS	NR	BREYTINGAR	SAMB.

SNJÓBRÉDSLUM			
BREKKUÁS 1-3			
SLAUF NR.	AFL W	HERBERGI	LENGD m.
01	6.050	SNJÓBRÉDSLUM	121
02	5.800	SNJÓBRÉDSLUM	116
03	9.100	SNJÓBRÉDSLUM	182
04	8.350	SNJÓBRÉDSLUM	167
05	7.900	SNJÓBRÉDSLUM	158
06	10.750	SNJÓBRÉDSLUM	215
07	9.900	SNJÓBRÉDSLUM	198
08	10.000	SNJÓBRÉDSLUM	200
09	9.850	SNJÓBRÉDSLUM	197
Samt.	77.700		1554

GRUNNMYND 1.HÆD. 1:50

Samþykkt þann
07 MAI 2007
Byggingafultrúinn í Hafnarfirði
Eh. Sigurbjartur Halldórsson

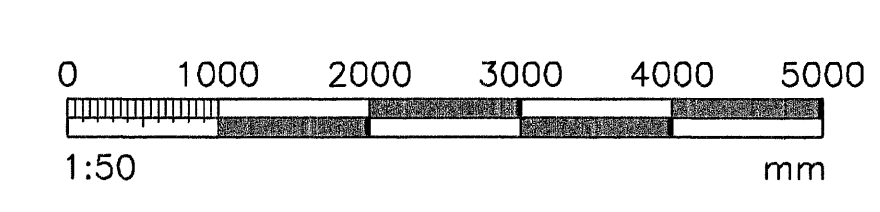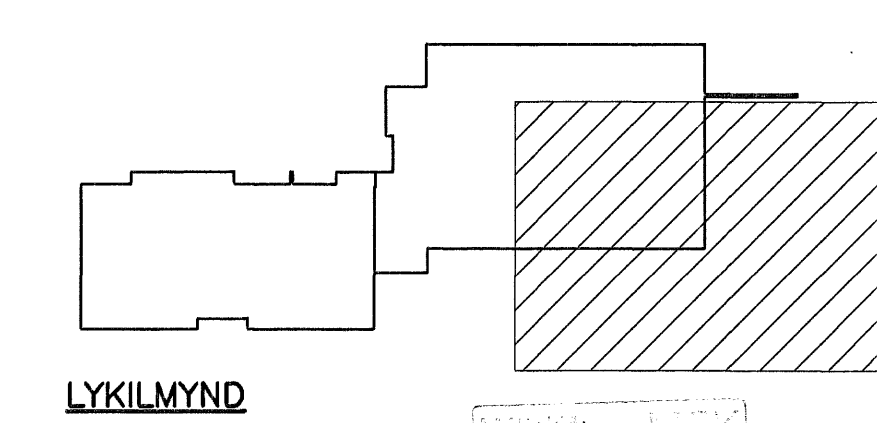

SKÝRINGAR SJA TEIGN. NR. 510

VERKFRÆÐIÞJÓNUSTAN EHF

SKEFAN 19 · 108 REYKJAVÍK · Sími: 517 9000 · Netfang: jorg@verki.is, gher@verki.is

TEIÐ TÍÐI:	07.01	DAGI:	30.03.07
PROJEKTI:	STEYPT HÖS	DEIÐLÖG:	511
TEIÐ TERNINGAR:	HITAKERI RAMPUR OG GANGSTÉTTIR	SAÐHAFI:	Jón Guðmundsson 280255-4329
FRUMMÓTGAFA:	FRUMMÓTGAFA	TEIÐ TÍÐI:	1:50
TEIÐ TERNINGAR:	GH	TEIÐ TERNINGAR:	RR
TEIÐ TERNINGAR:	RR	TEIÐ TERNINGAR:	JG

513