



DAGS:	NR:	BREYTINGAR:	SAMB:

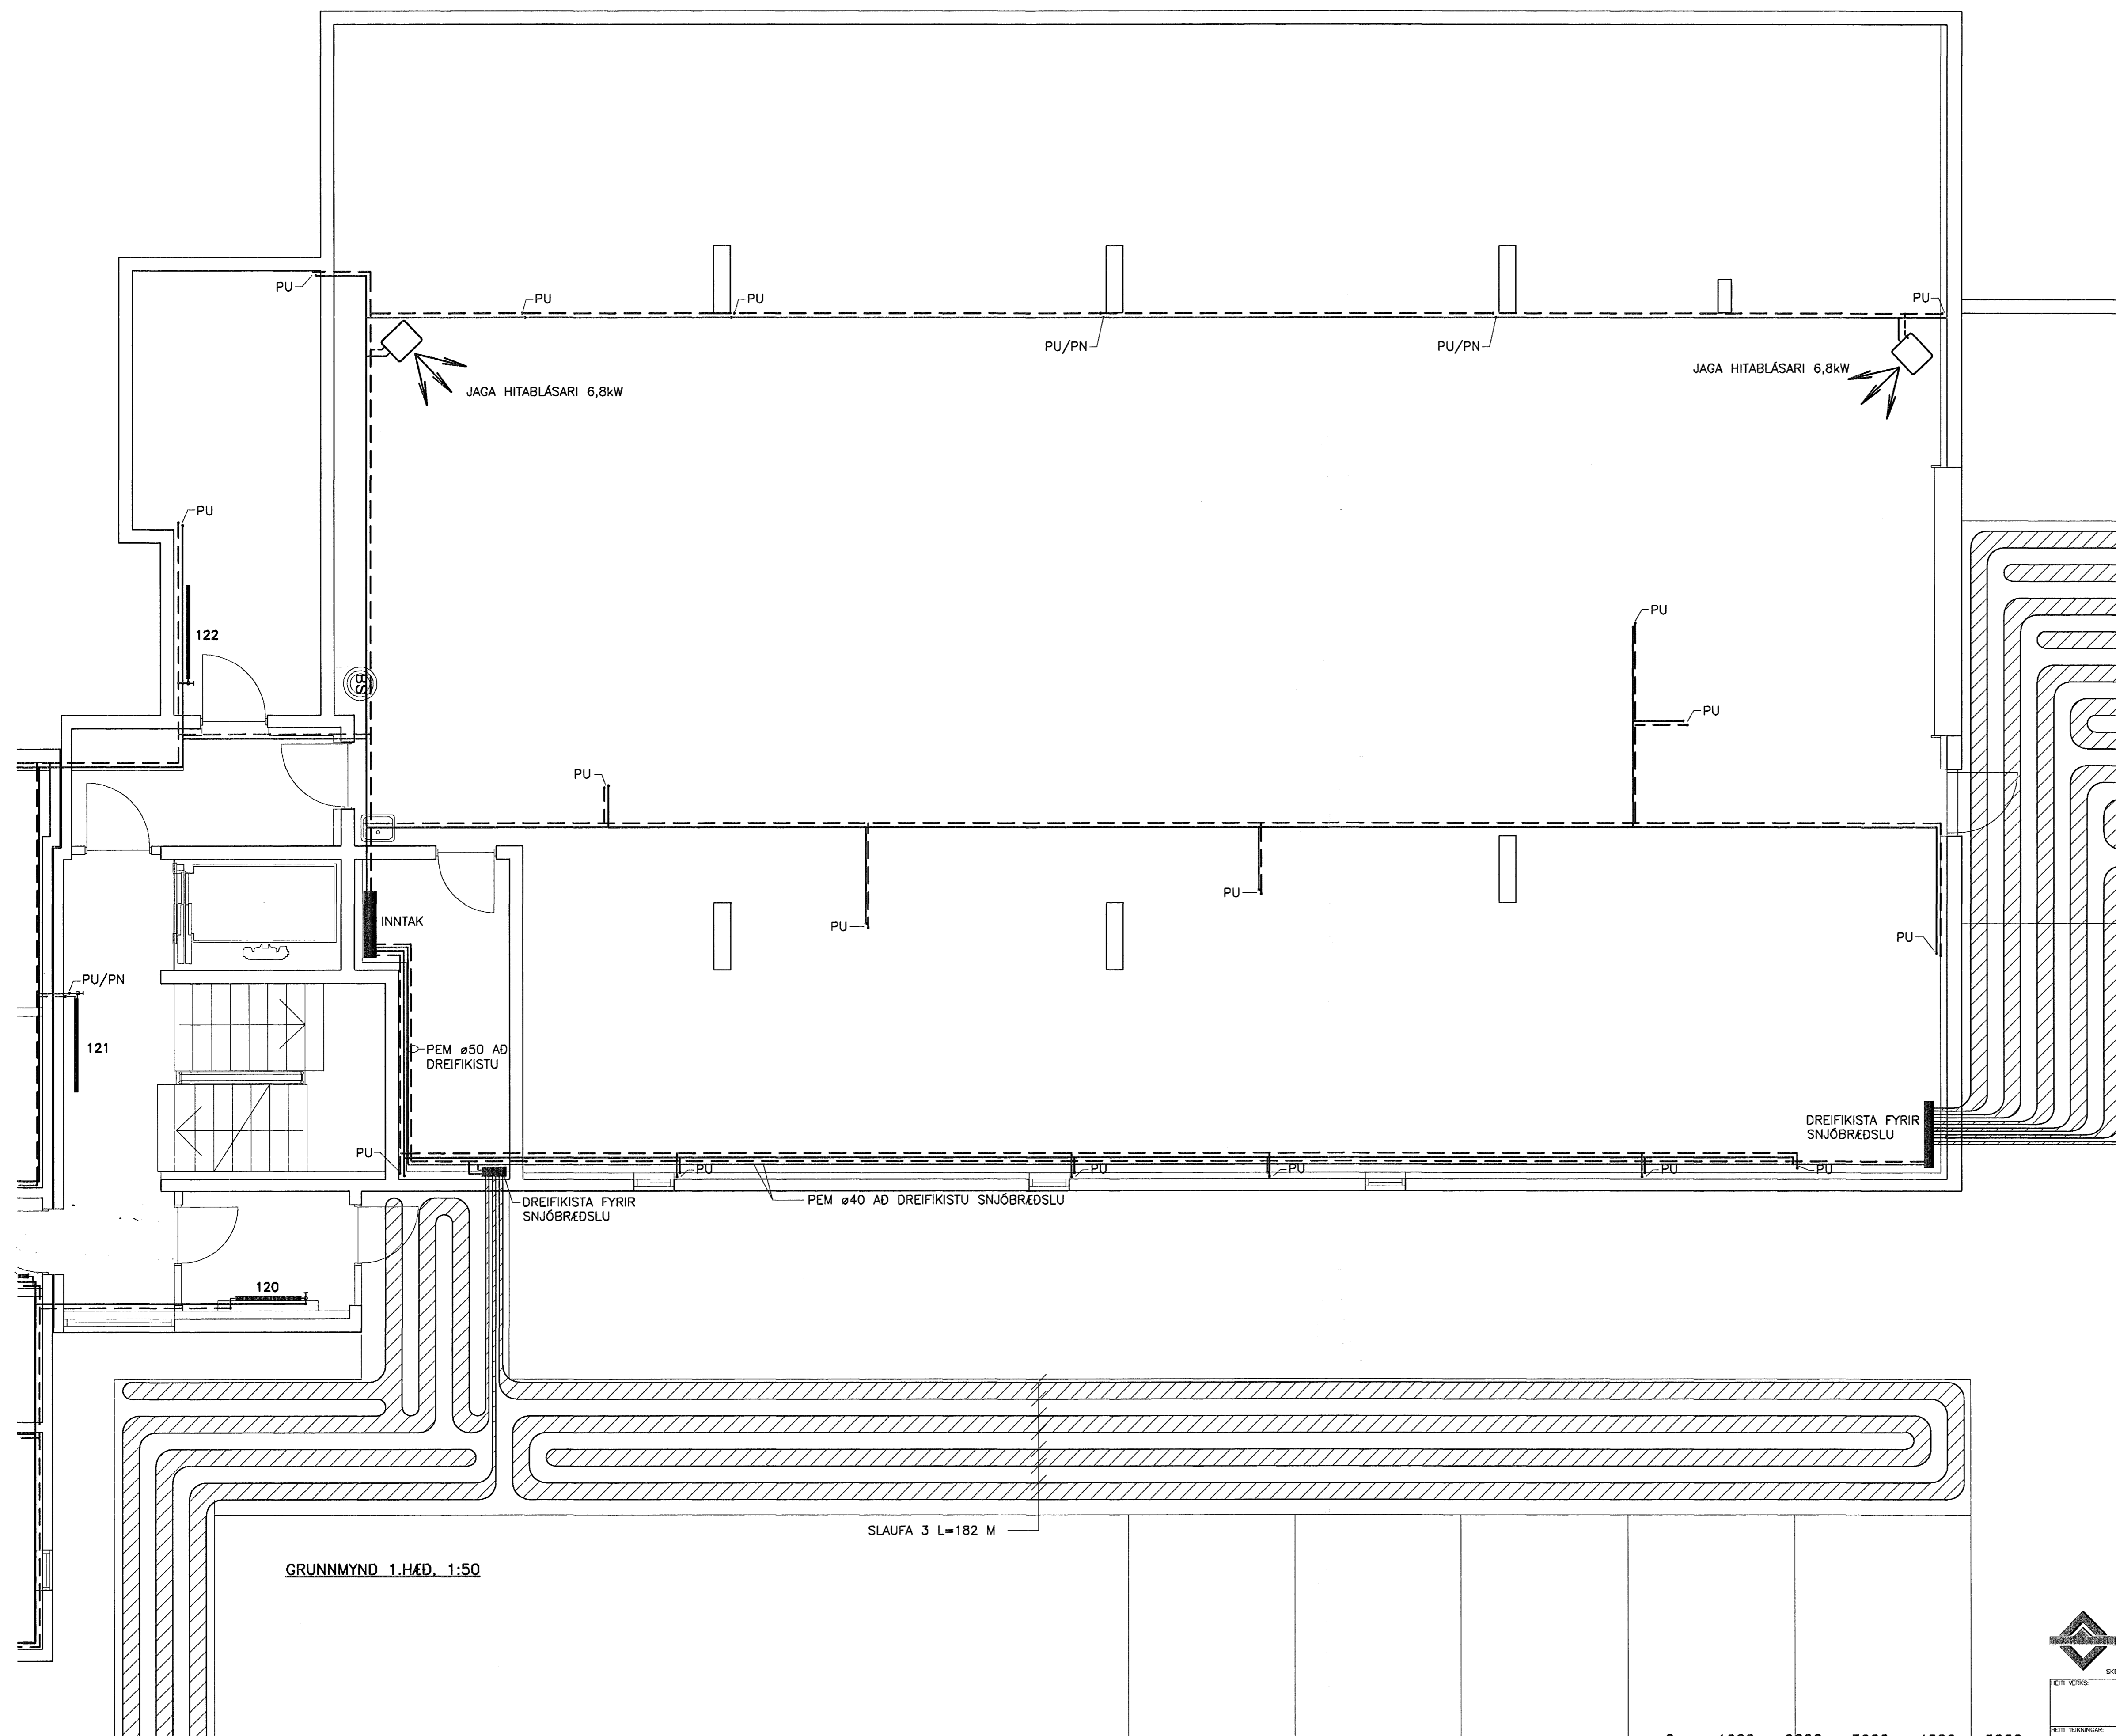

Samþykkt þann  
07 MAI 2007  
Byggingáfulltrúinn í Hafnarfirði  
F.h. Sigurbjartur Halldórsson

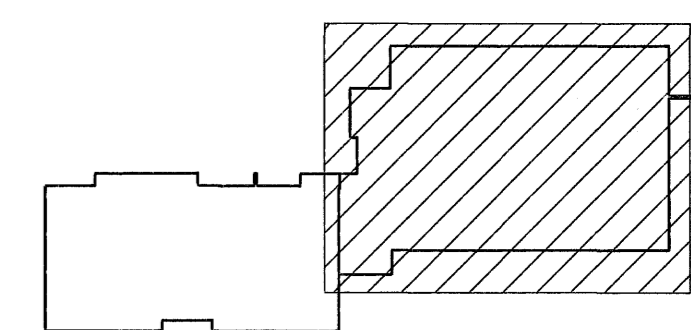


LYKILMYND

512

SKÝRINGAR SJÁ TEIKN. NR. 510

VERKFRÆÐIÞJÓNUSTAN EHF

SKIPAN 19   108 REYKJAKK   SM: 517 9000   NETTANG: jorg@teknik.is, gh@teknik.is	FRUMDRAG	07.01	30.03.07
<b>BREKKUÁS 1-3</b> HAFNARFIRÐI	POSADUR:	STEYPT HOS	DETLAUR: 511
REIT TERNINGAR HITAKERI GRUNNMYND 1.HÆÐ	SABRICKI:	Jón Guðmundsson 280255-4329	FRUMÓTGÁFA TEIKN: 1:50
ANTAG: GH	TEIKNAR: RR	HAELI:	TEIKNAR: JG

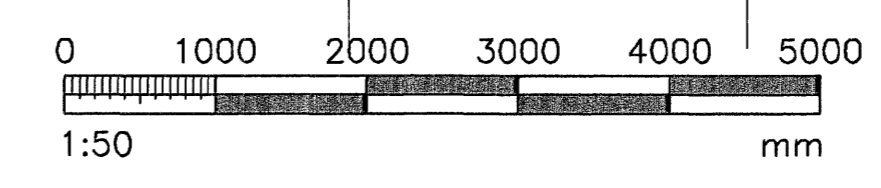

GRUNNMYND 1.HÆÐ. 1:50

SLAUFA 3 L=182 M