



SNID Í STIGA MKV. 1:10

Úr Gildi

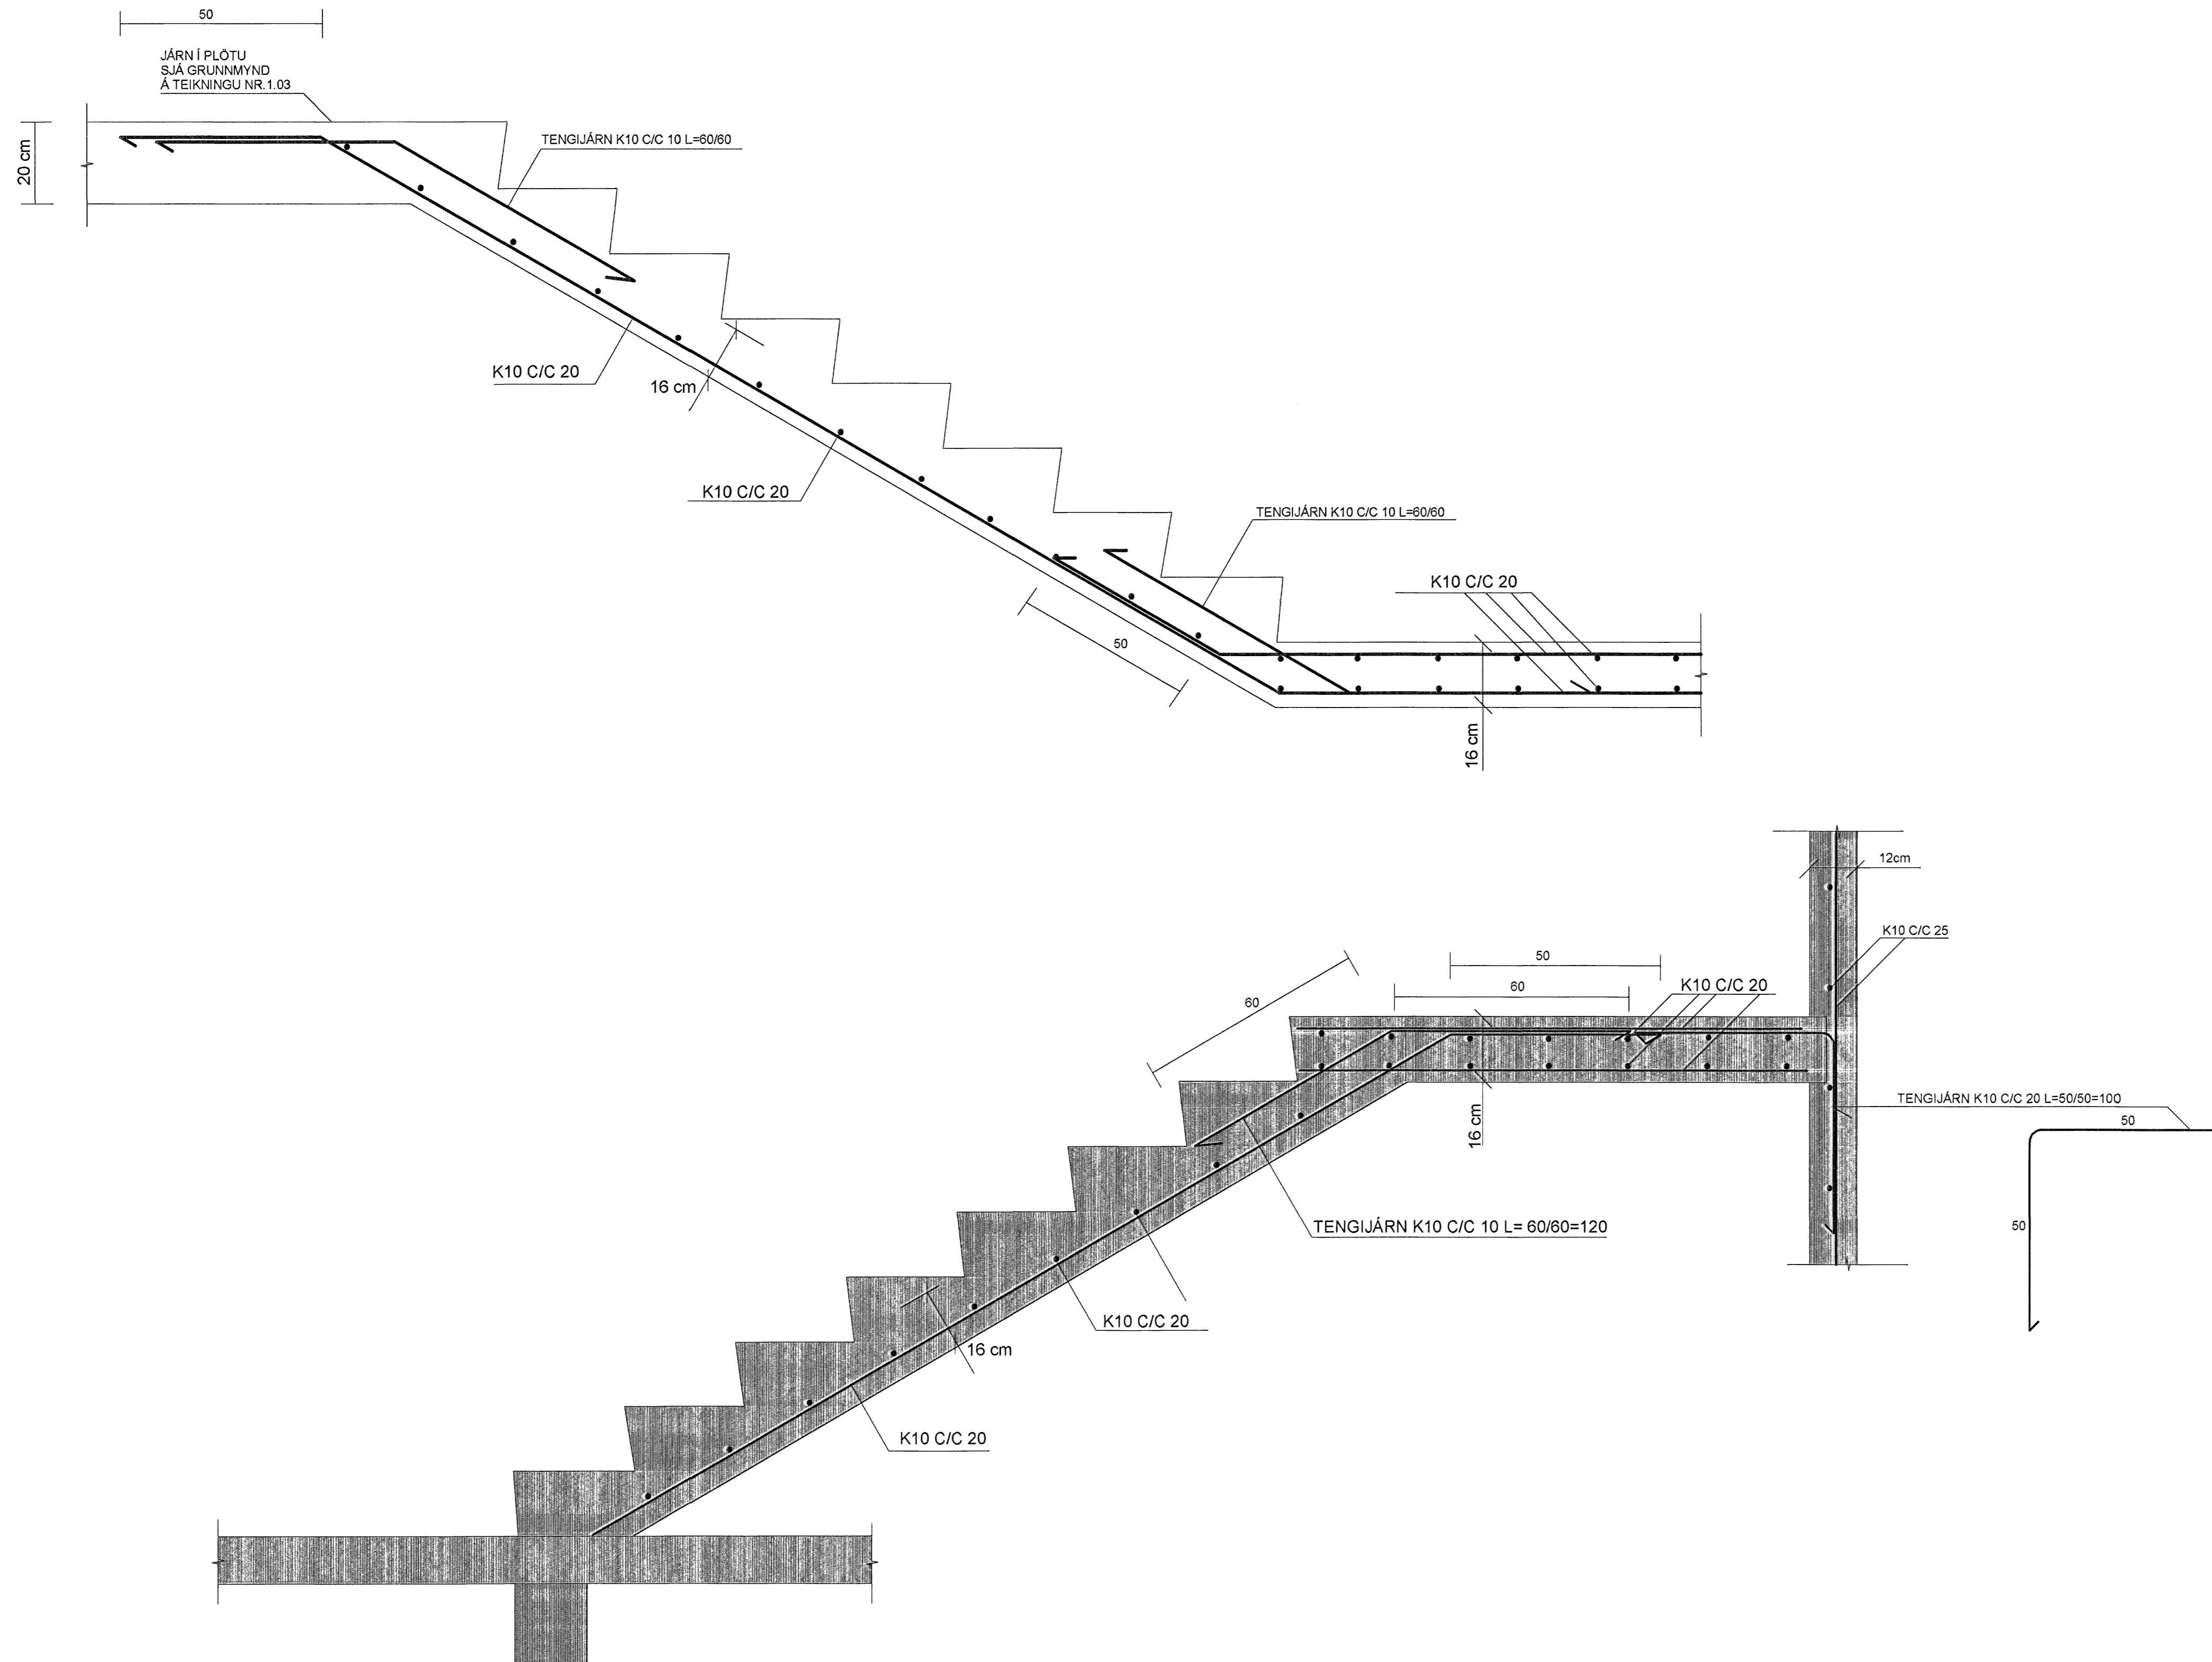

Samþykkt þann
 20 JUNÍ 2007
 Byggingulltrúinn í Hafnarfirði
 F.h. Sigurbjartur Halldórsson

SJÁ SKÝRINGAR Á TEIKNINGU NR.1.03

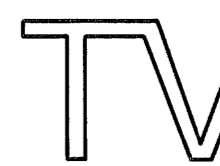TEIKN.NR. 1.08	 Teiknivangur ehf. KT. 450586-1889 Kirkjustétt 28, 113 Reykjavík Sími: 564 22 44, Netf. tv@vortex.is GSM: 690 23 25
KVARDI: 1:10	
DAGS. JÚNÍ 2007	
HANNAÐ: MG	VERKEFNI: BREKKUÁS 21, HAFNARFIRÐI
TEIKNAD: MG	BURÐARVIRKI: JÄRNBENDING STIGA
YFIRFARID: <i>Magnús Eysteinn</i>	Undirskrift: <i>E. Halldórsson</i>