



SNID 1-1 MKV. 1:10


GILDIR ALMENNT Á HORNUM.  
SÉ ANNAD EKKI SÝNT.

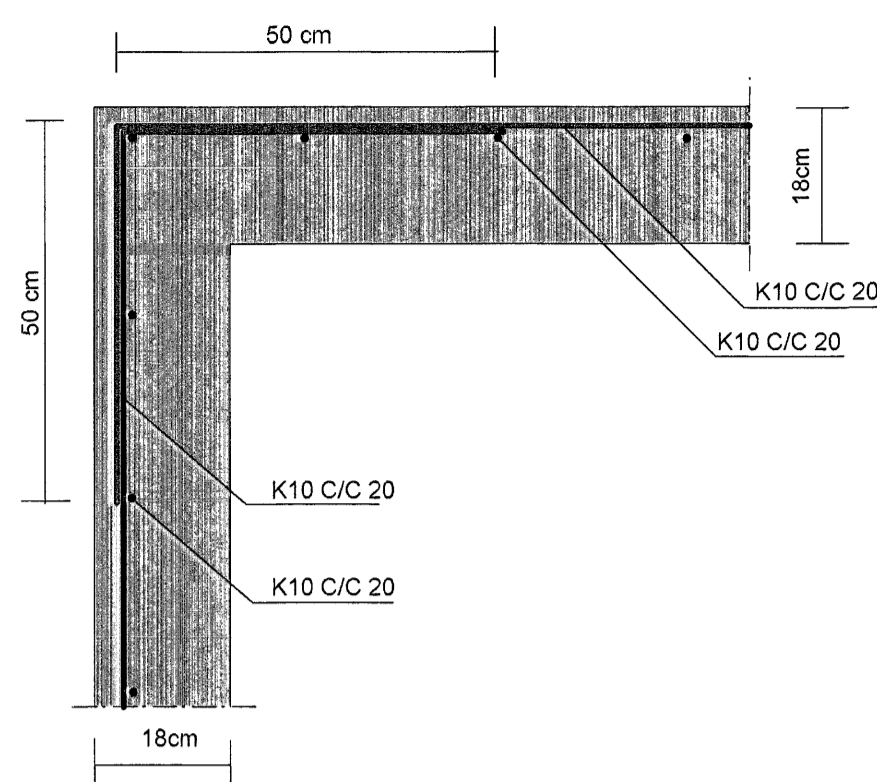


SNID 2-2 MKV. 1:10

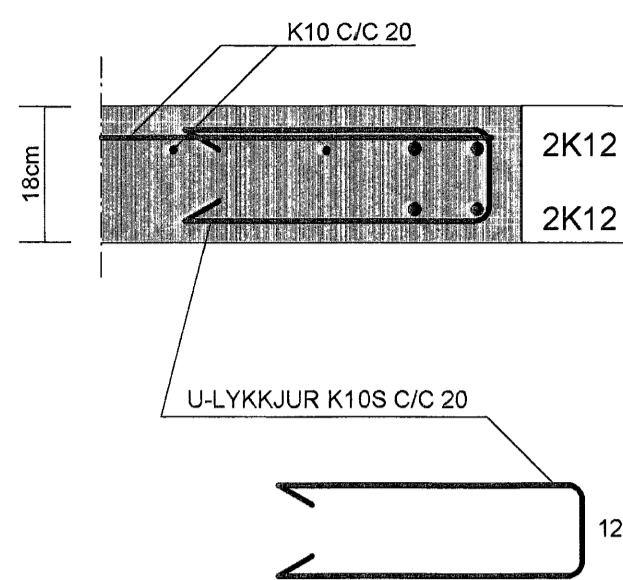


SNID 3-3 MKV. 1:10

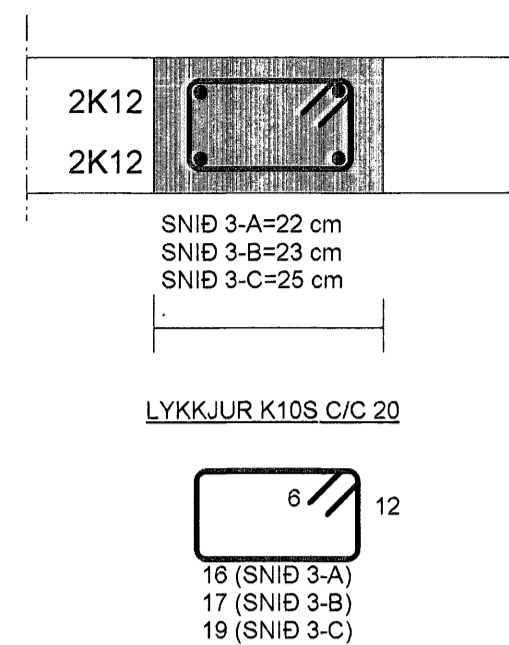

SNID 4-4 MKV. 1:10

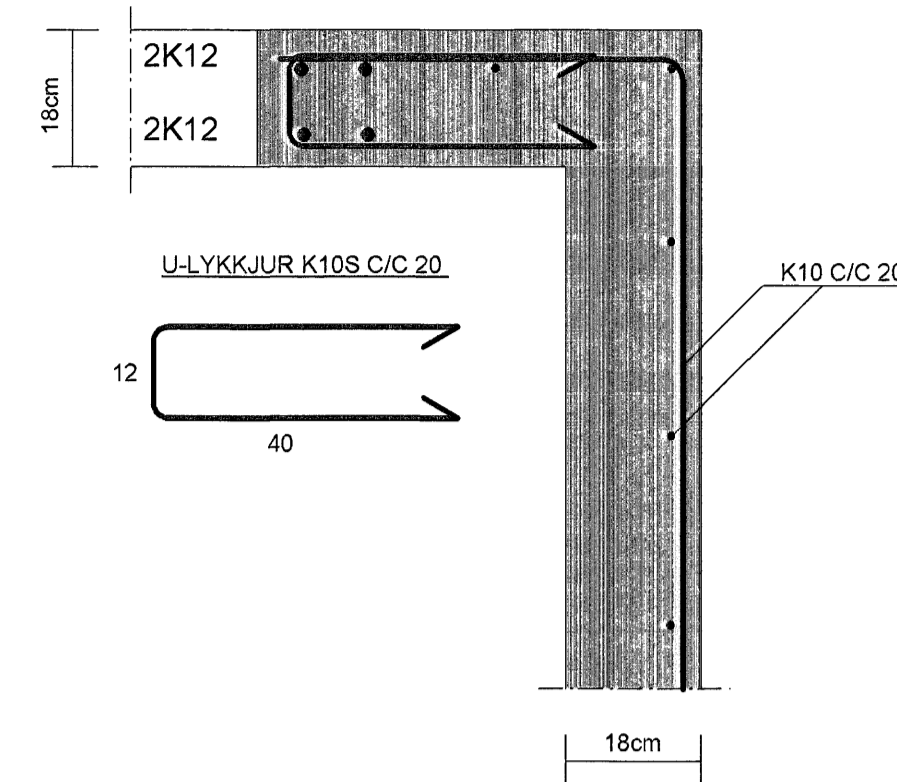


SNID 5-5 MKV. 1:10

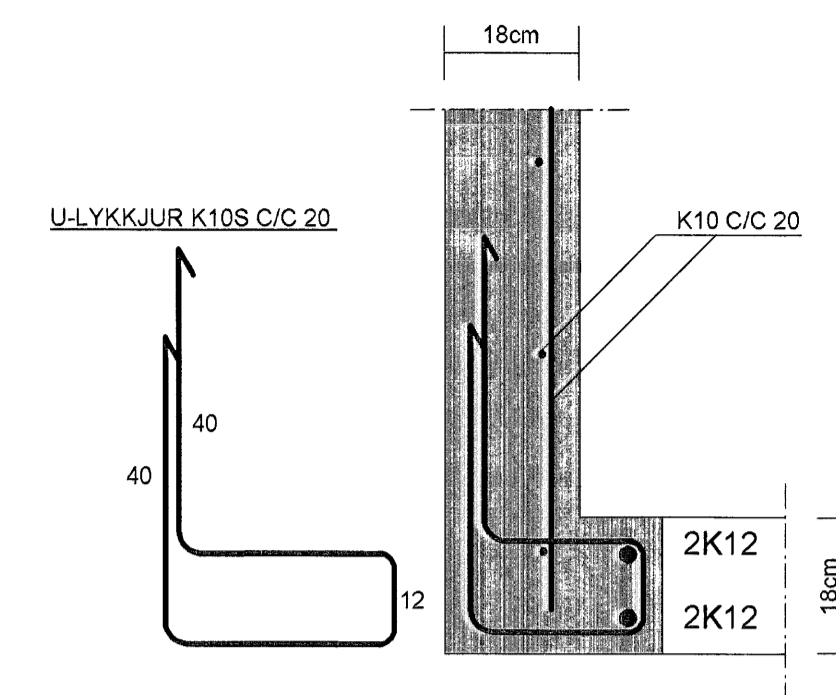


Úr Gildi


SNID 6-6 MKV. 1:10

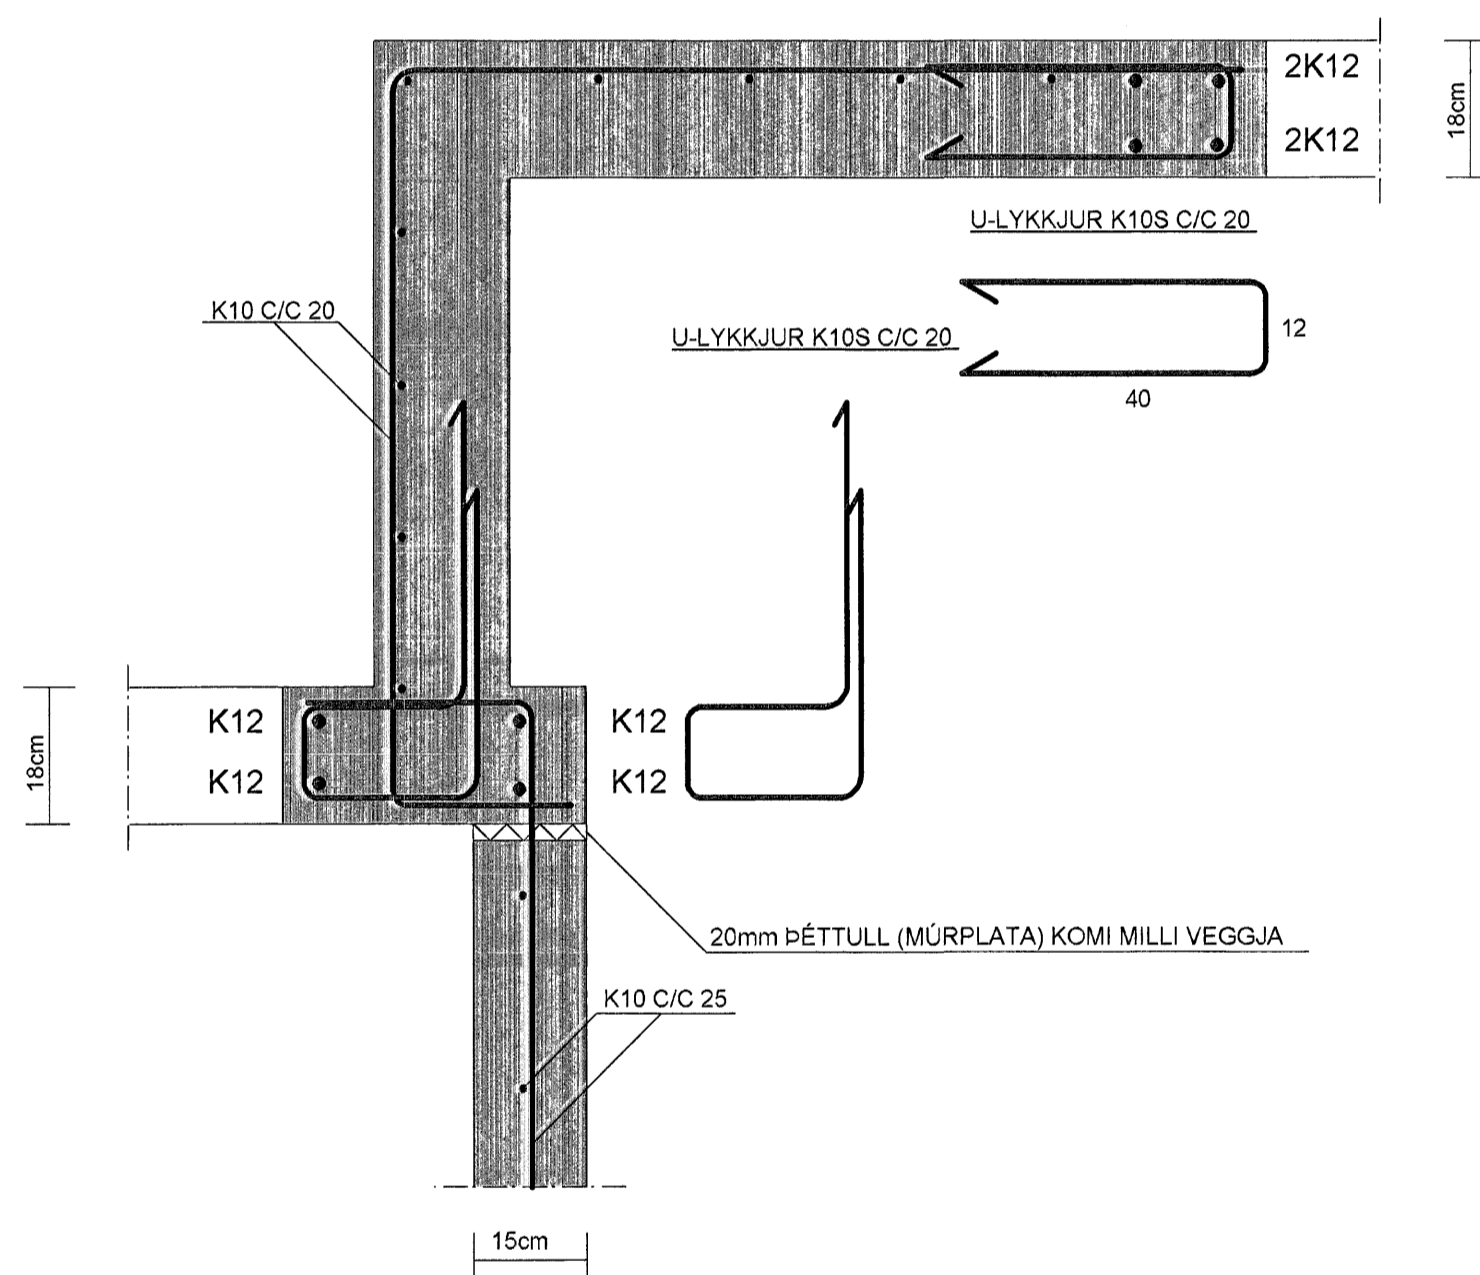


SNID 7-7 MKV. 1:10

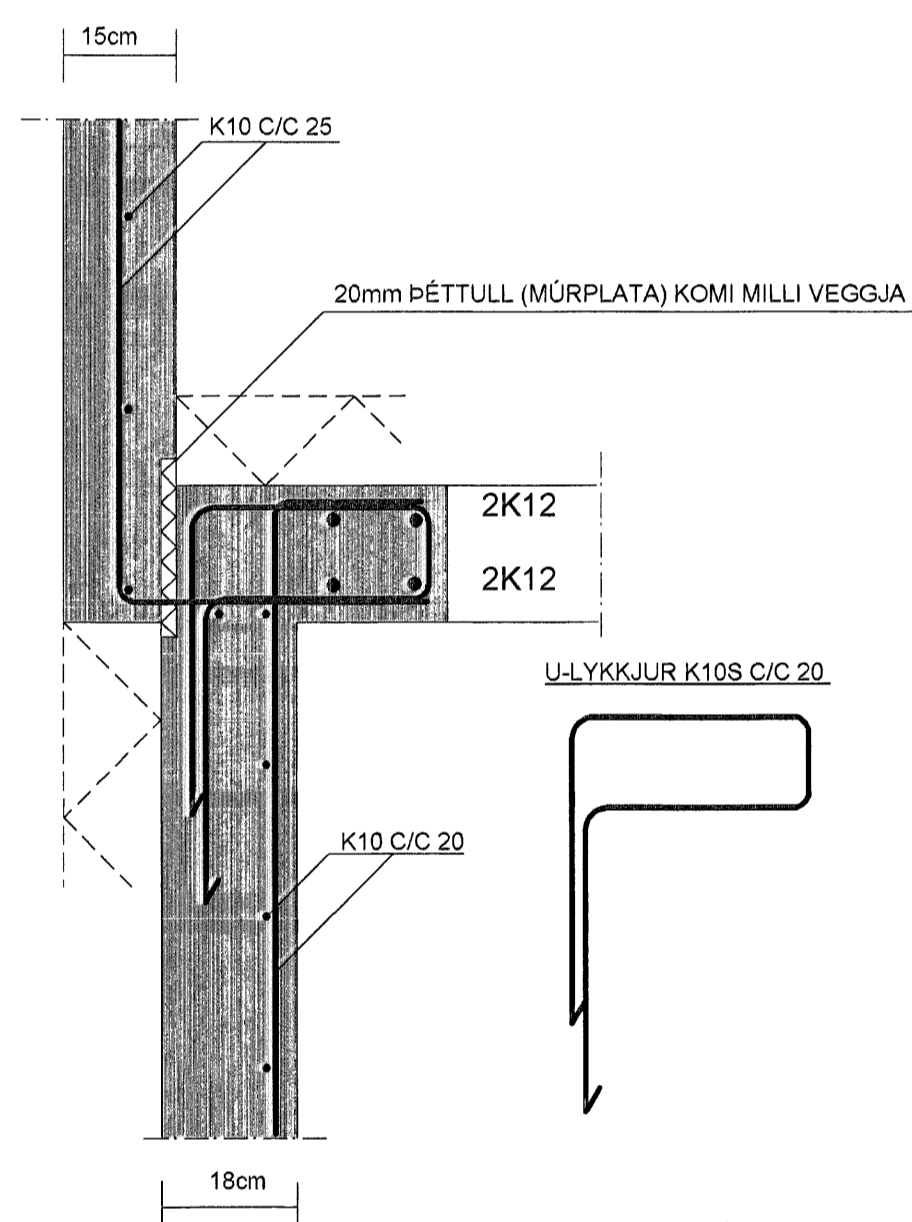


SNID 8-8 MKV. 1:10

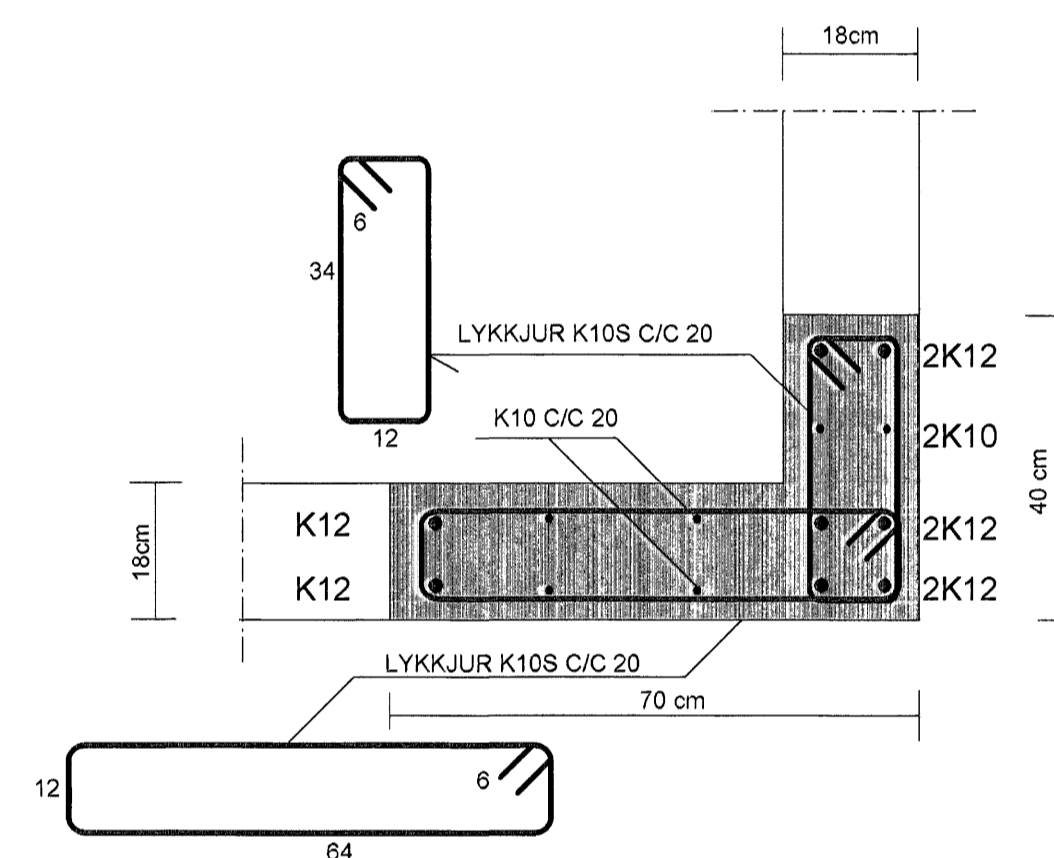

SNID 9-9 MKV. 1:10

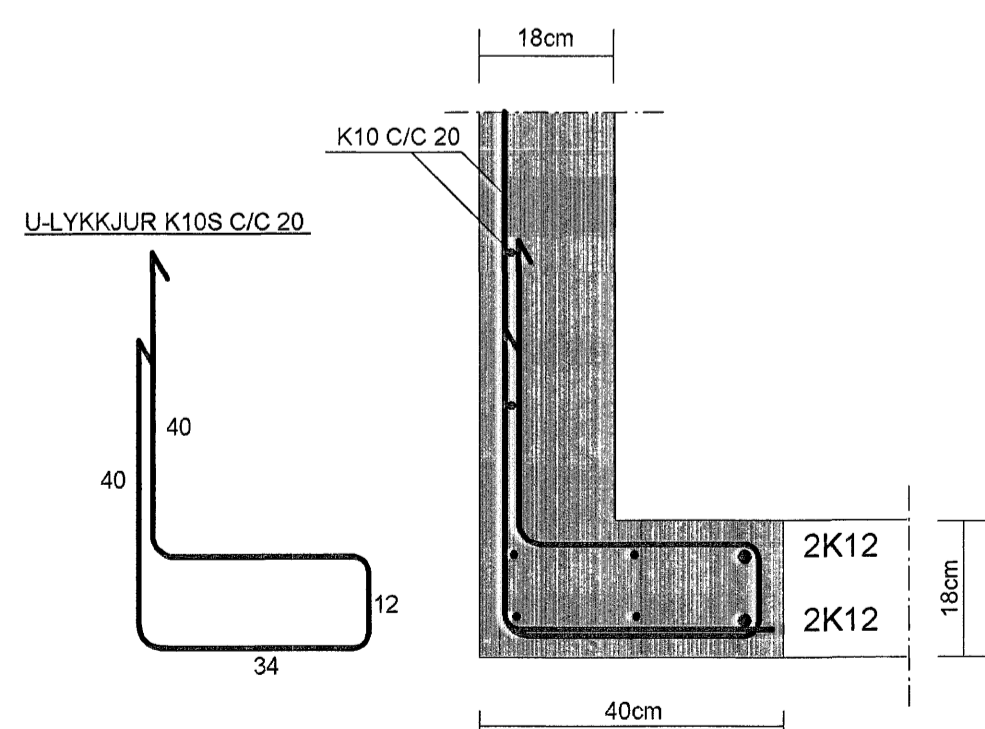


SNID 10-10 MKV. 1:10

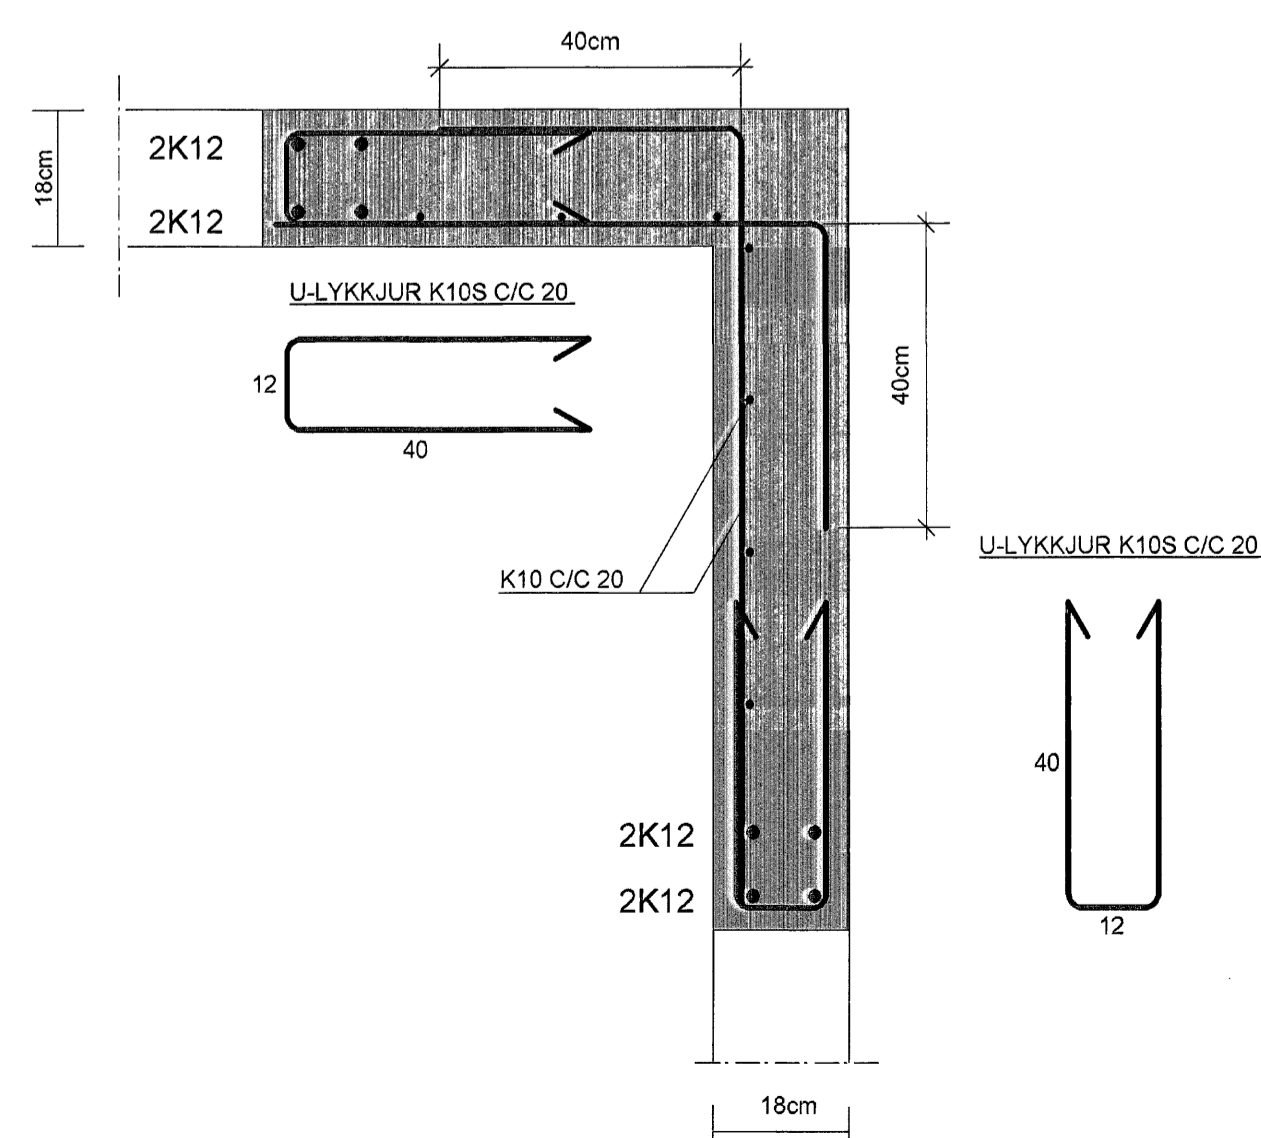

Samþykkt þann  
20 JUNÍ 2007  
Byggingulltrúinn í Hafnarfirði  
F.h. Sigurbjartur Halldórsson

SJÁ SKÝRINGAR Á TEIKNINGU NR.1.03

TEIKN.NR. 1.04	 Tæknivangur ehf. KT 450566-1889 Kirkjustétt 26, 113 Reykjavík Sími: 564 22 44, Netf. tv@vortex.is GSM: 690 23 25
KVARÐI: 1:10	
DAGS. JÚNÍ 2007	
HANNAÐ: MG	VERKEFNI: BREKKUÁS 21, HAFNARFIRÐI
TEIKNAD: MG	BURÐARVIRKI: JÁRNENDING VEGGJA, SNID 1 TIL 10
YFIRFARIÐ: <i>Magnús Sjöfnar</i>	Undirskrift: <i>Páll Gunnarsson</i>