


Þóður Kristjánsson KÍ:040851-4969

Samþykkt: *Jóhanna*


Undirritaun samvinnuþingarmáður

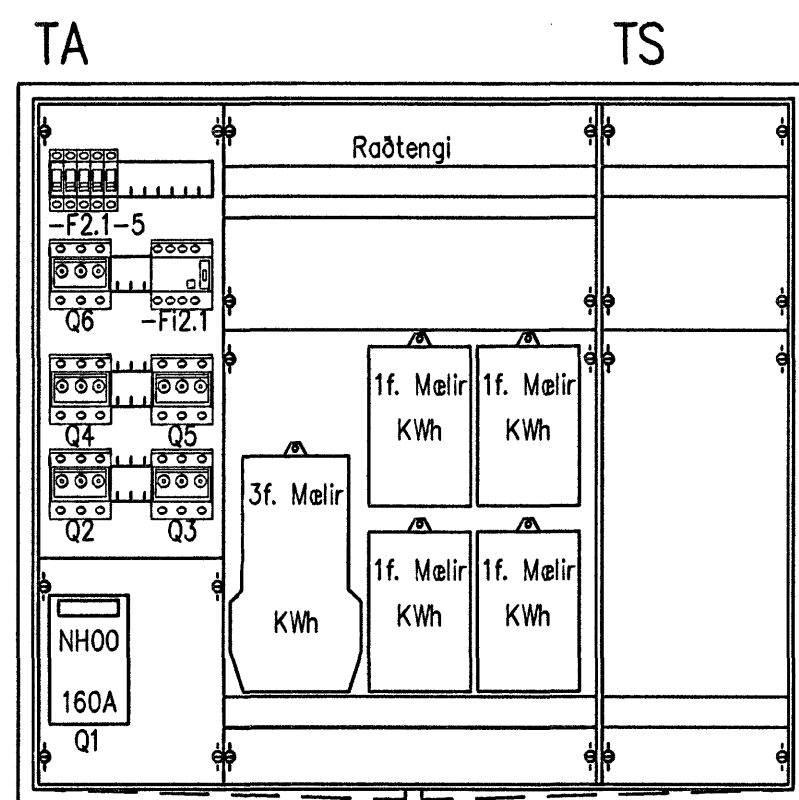

Hæð: 950mm
Breidd: 1050mm
Dýpt: 215mm

Útlit töflu TA/TS, 1:10

TGXXX

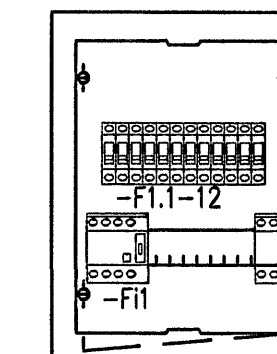


Hæð: 460mm
Breidd: 350mm
Dýpt: 95mm

Útlit töflu TGXXX, 1:10

VERKHÖNNUN
VERKFRÆÐIRÁÐGJÖF

AKRALLIND 8, 203 KÓPAVOGI, KÍ 650107-1280
Sími: 570-5800, Faxi: 570-5810
WWW.VERKHONNUN.IS, VERKHONNUN@VERKHONNUN.IS

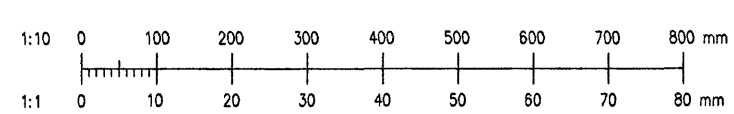

Br.	Daga.	Breyting	Br.	Sp.	Verkaug	MBP	BSH	06.06.2007	GLITVELLIR 2, HAFNARFIRDI RAFLAGNIR EINLÍNUMYNDIR TAFLNA	2007.035 GL2.7001 A
Wannab		Yfirfarð		Daga.		EJ	A1	1:10		
Téknab		Stuðlarð		Malkvarð				Sírk		