



Einlínunmynd Töflu T.1.1 3/N ~ 400/230V

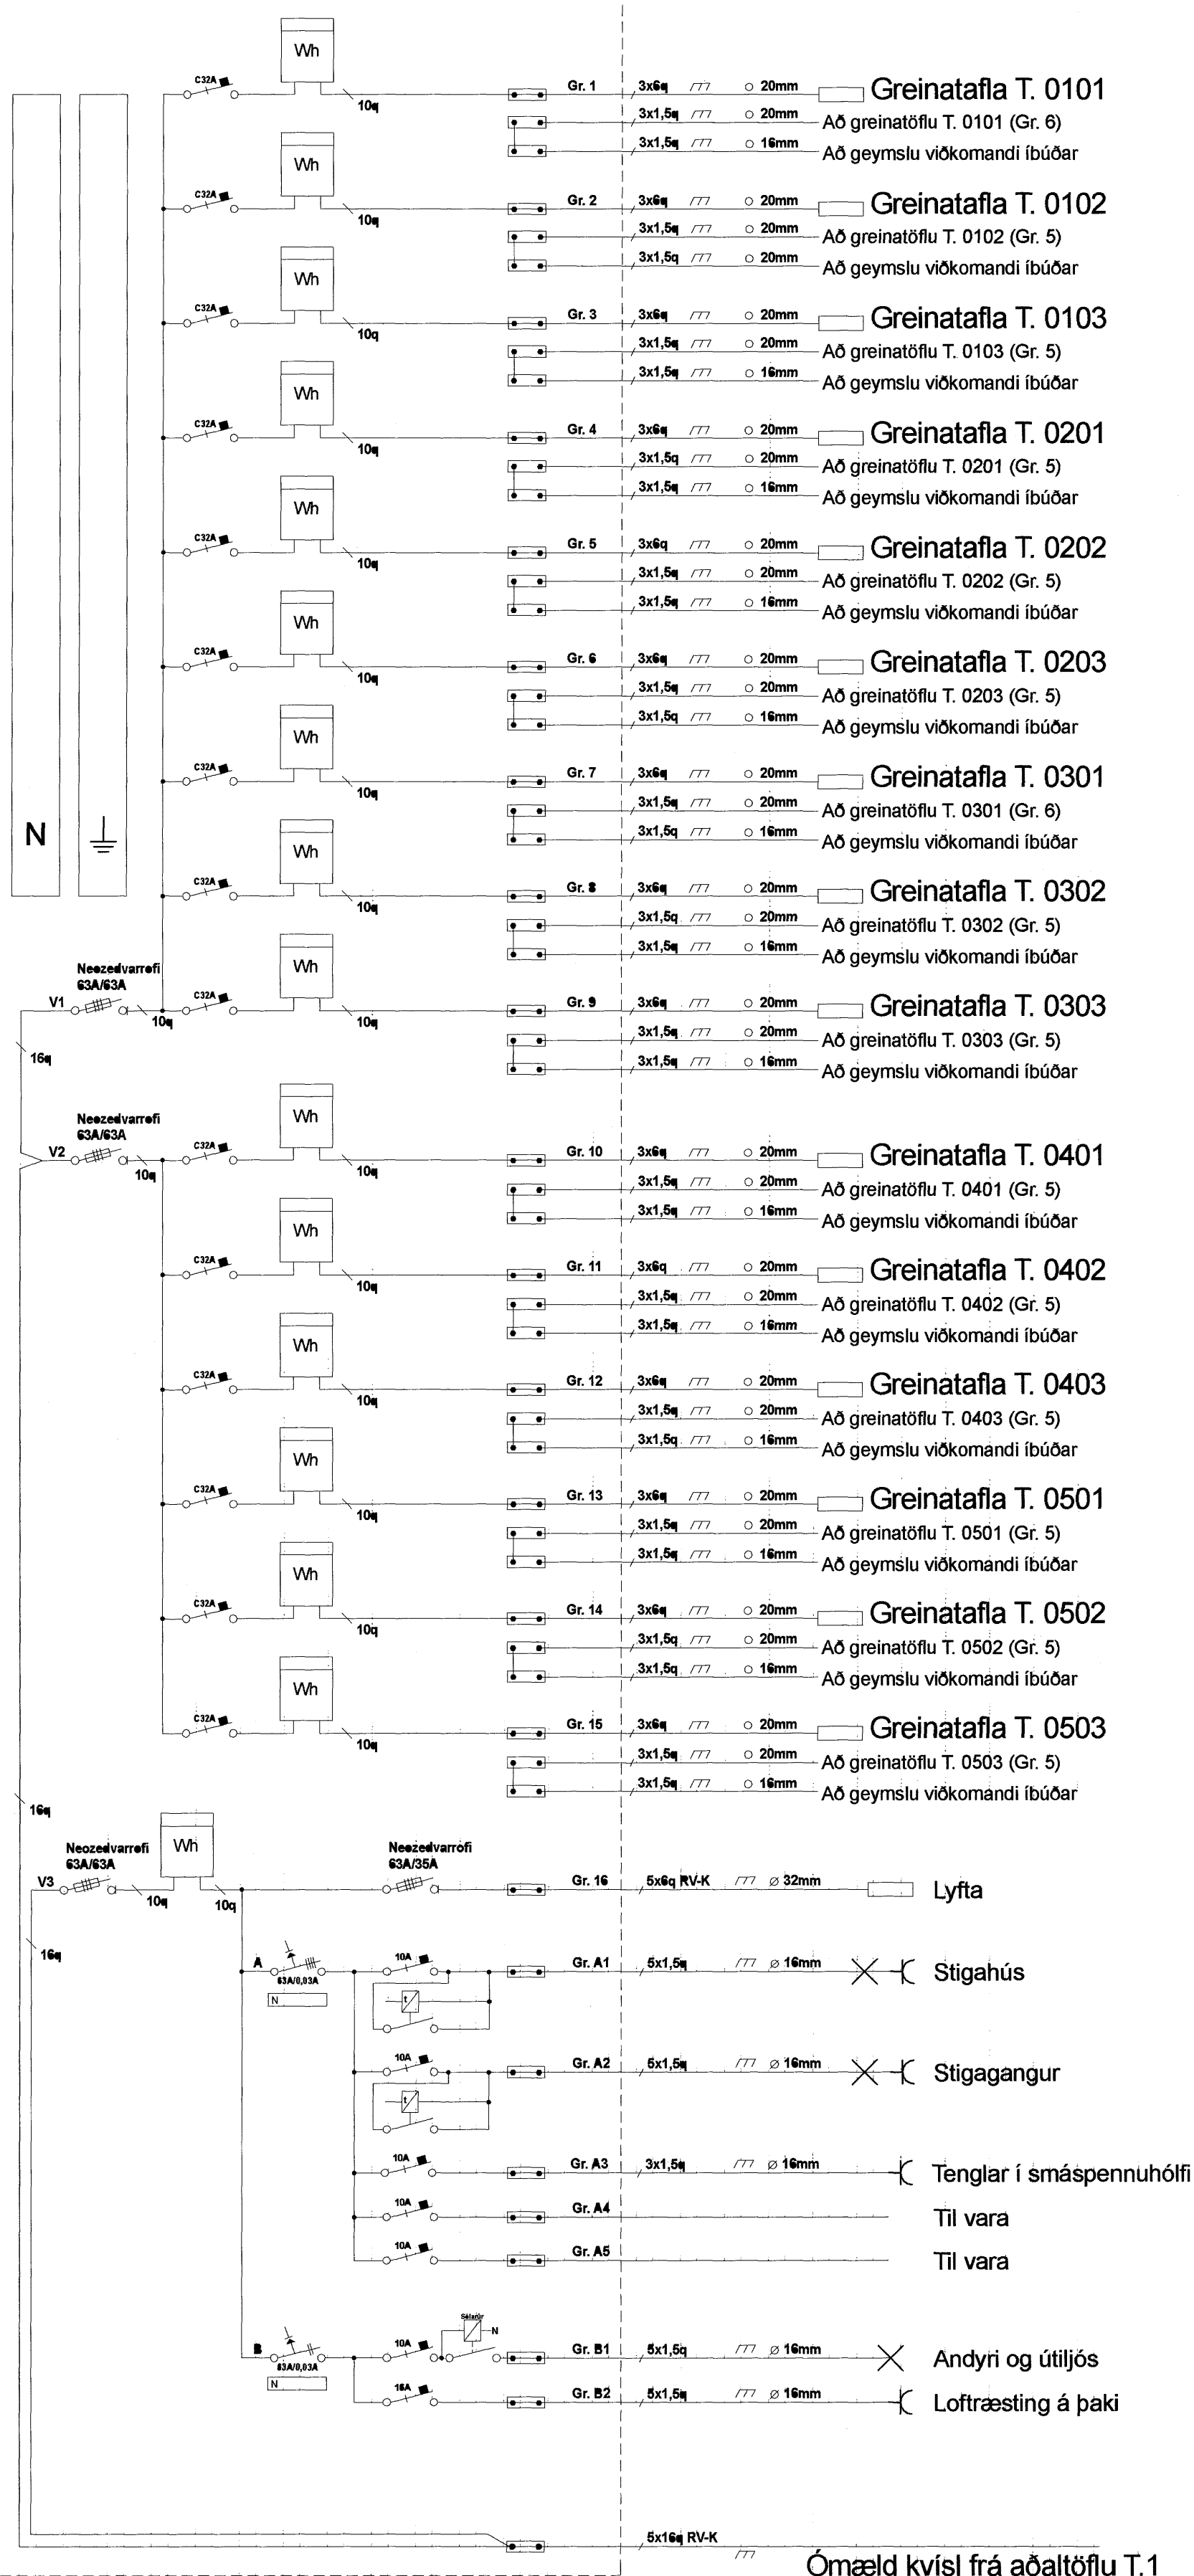

Einlínunmynd Töflu T.1.2 3/N ~ 400/230V

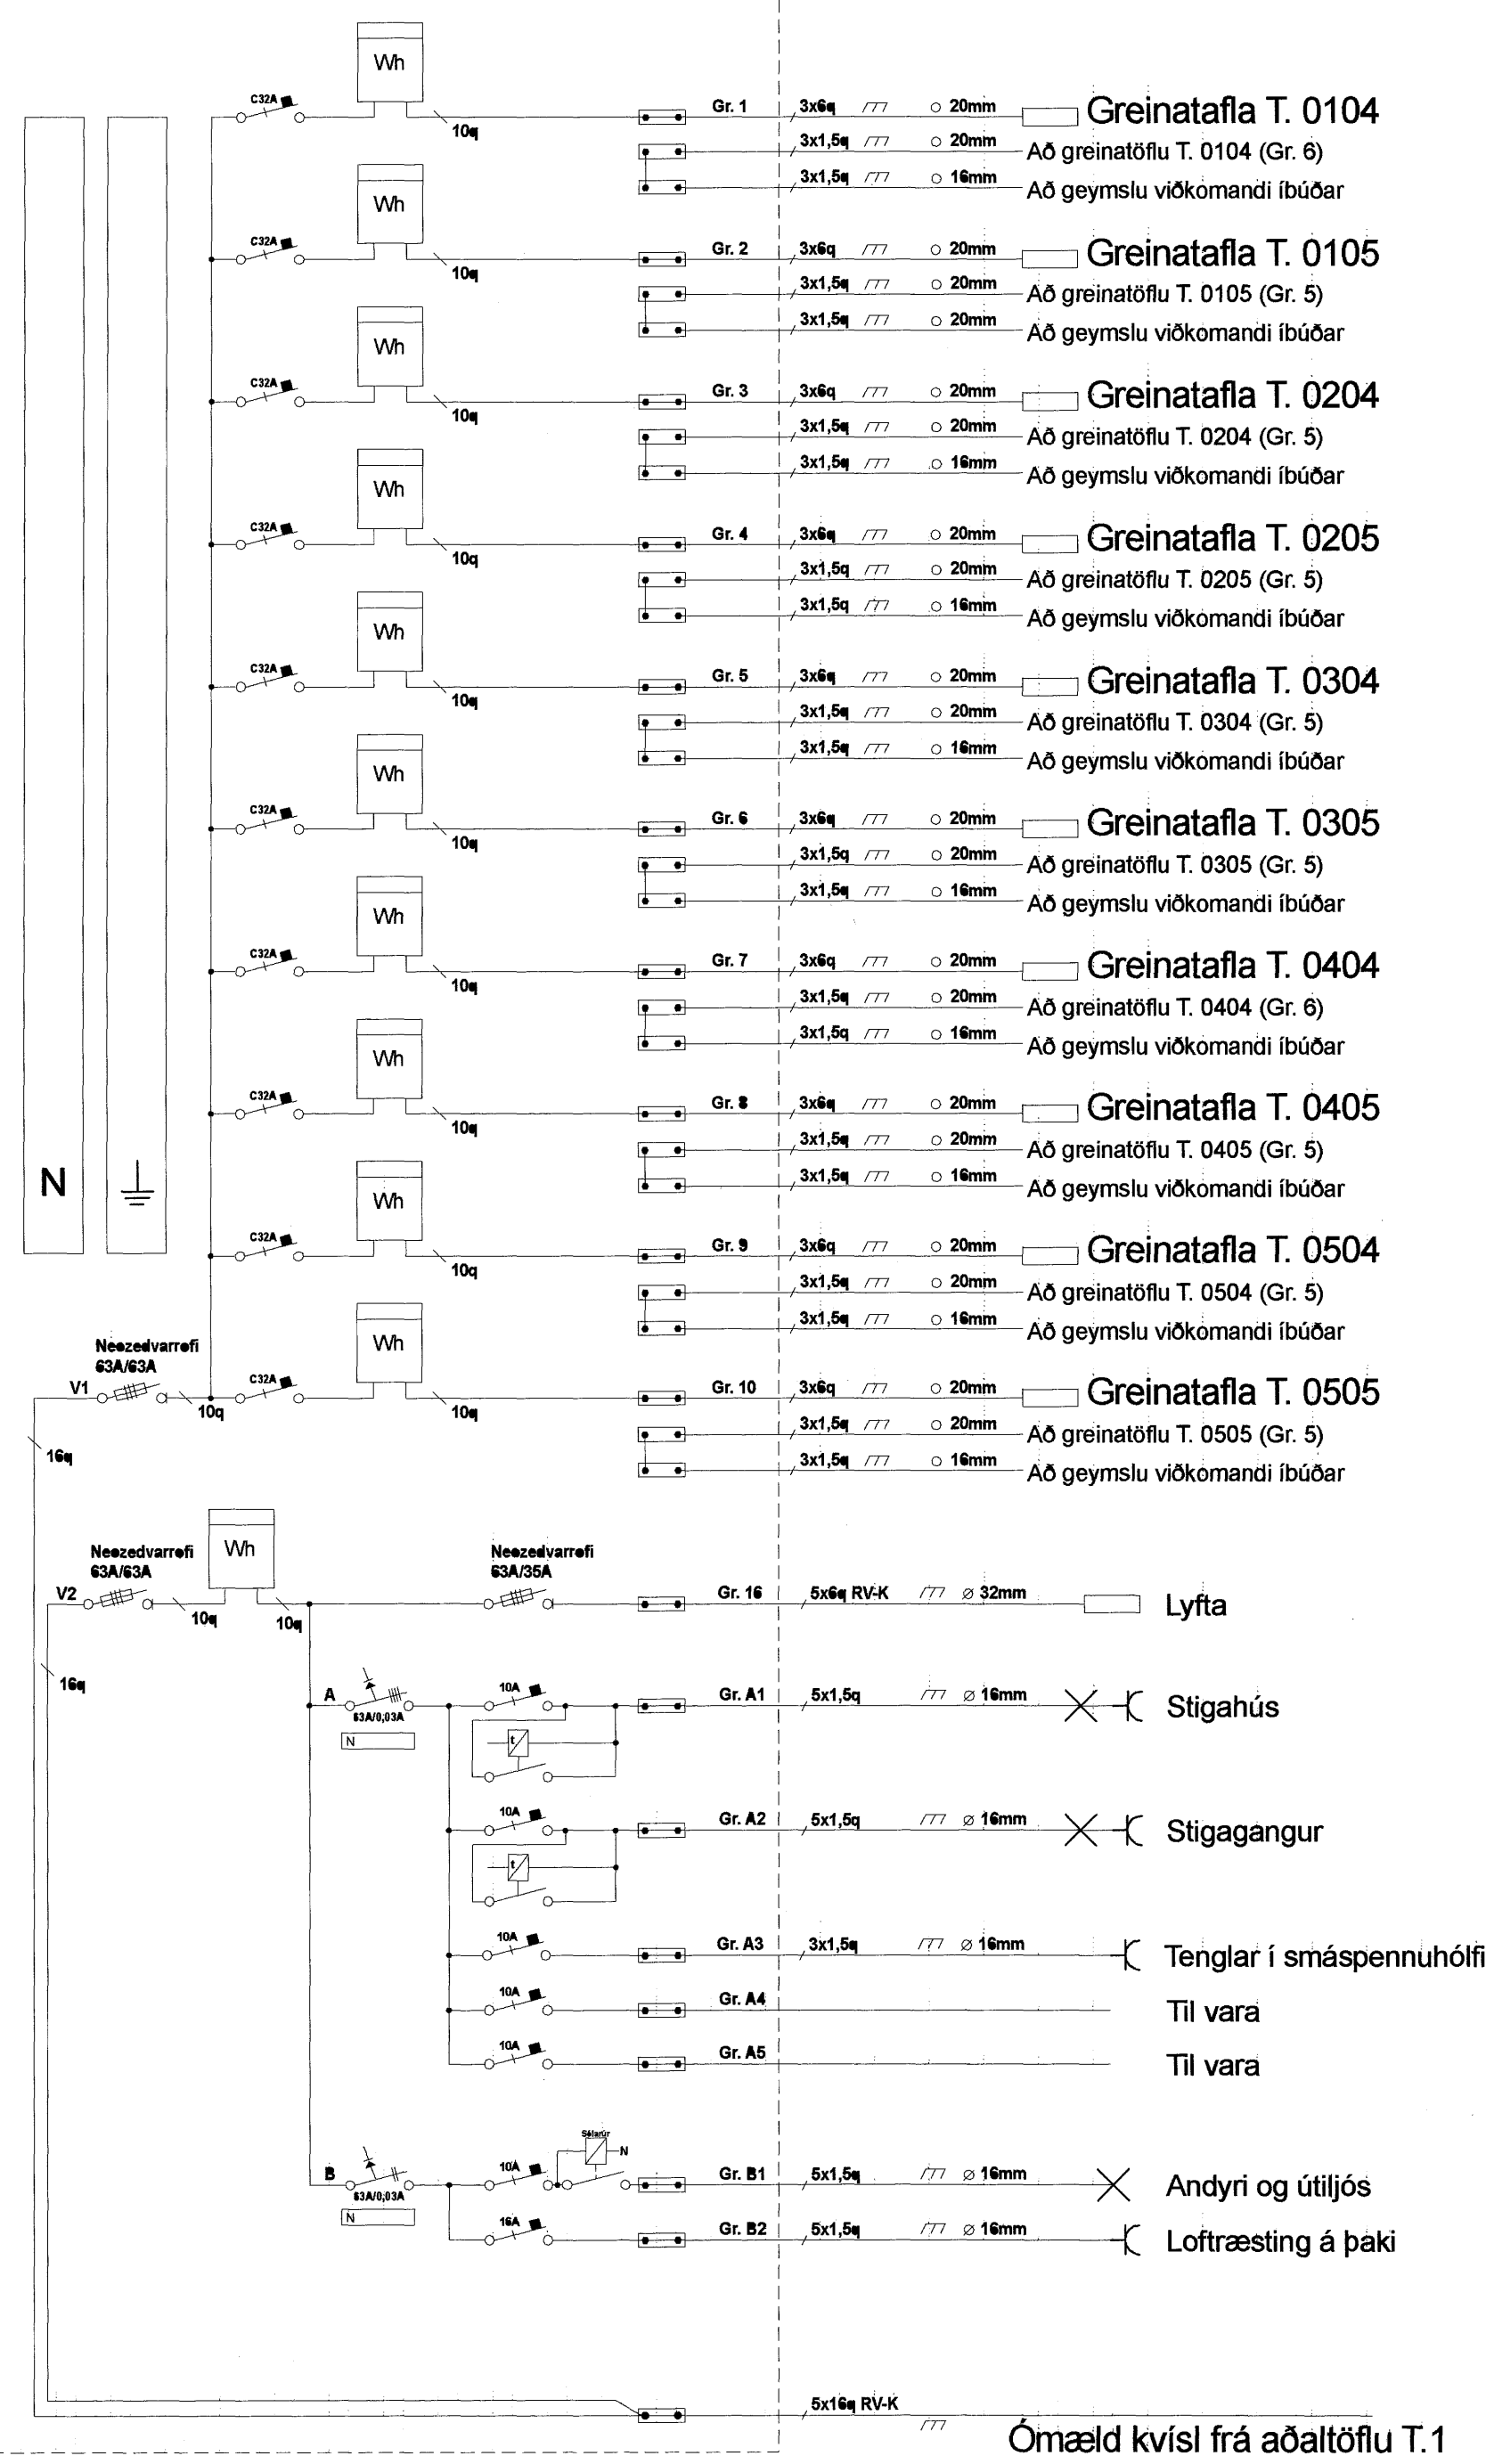

Einlínunmynd Töflu T.1 3/N ~ 400/230V

