


DEILGRIND ROR LROB

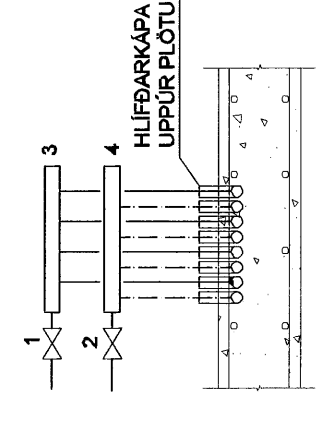

- SKYRINGAR
1. HILFARÁSA
 2. STOPPLAGI
 3. DELMISTA FYRRHETT VATTN
 4. DELMISTA FYRRHETT VATTN



VERKFRÆÐINGAR, 200 HAFNARÁSA, VSKA 1, 1107, 2000
 veb@vsb.is · Sími 548 8600 · Fax 548 8610 · www.vsb.is

Almannatöðun
 Sveinn Aki Sveinsson Kf. 230855 6609

VERKSTADUR
 SKIPALÓN 27
 HAFNARFIRÐI

Lagnir
 Hreinlætis- og hitalagnir, Loftfræsing 4. hæð
 Grunnmynd

Heimild	Kvart	Stöð
BL	SAS	1:50
BL	BL	/A1+
Dag	29.12.2006	06928
Uppgá	P241	

Samþykkt þann
 3. JANÚAR 2007
 Byggingulitfröðingur / Hafnarfirði
 E.A. Sigurbjörn Halldórsson

SKIPALÓN 27

